


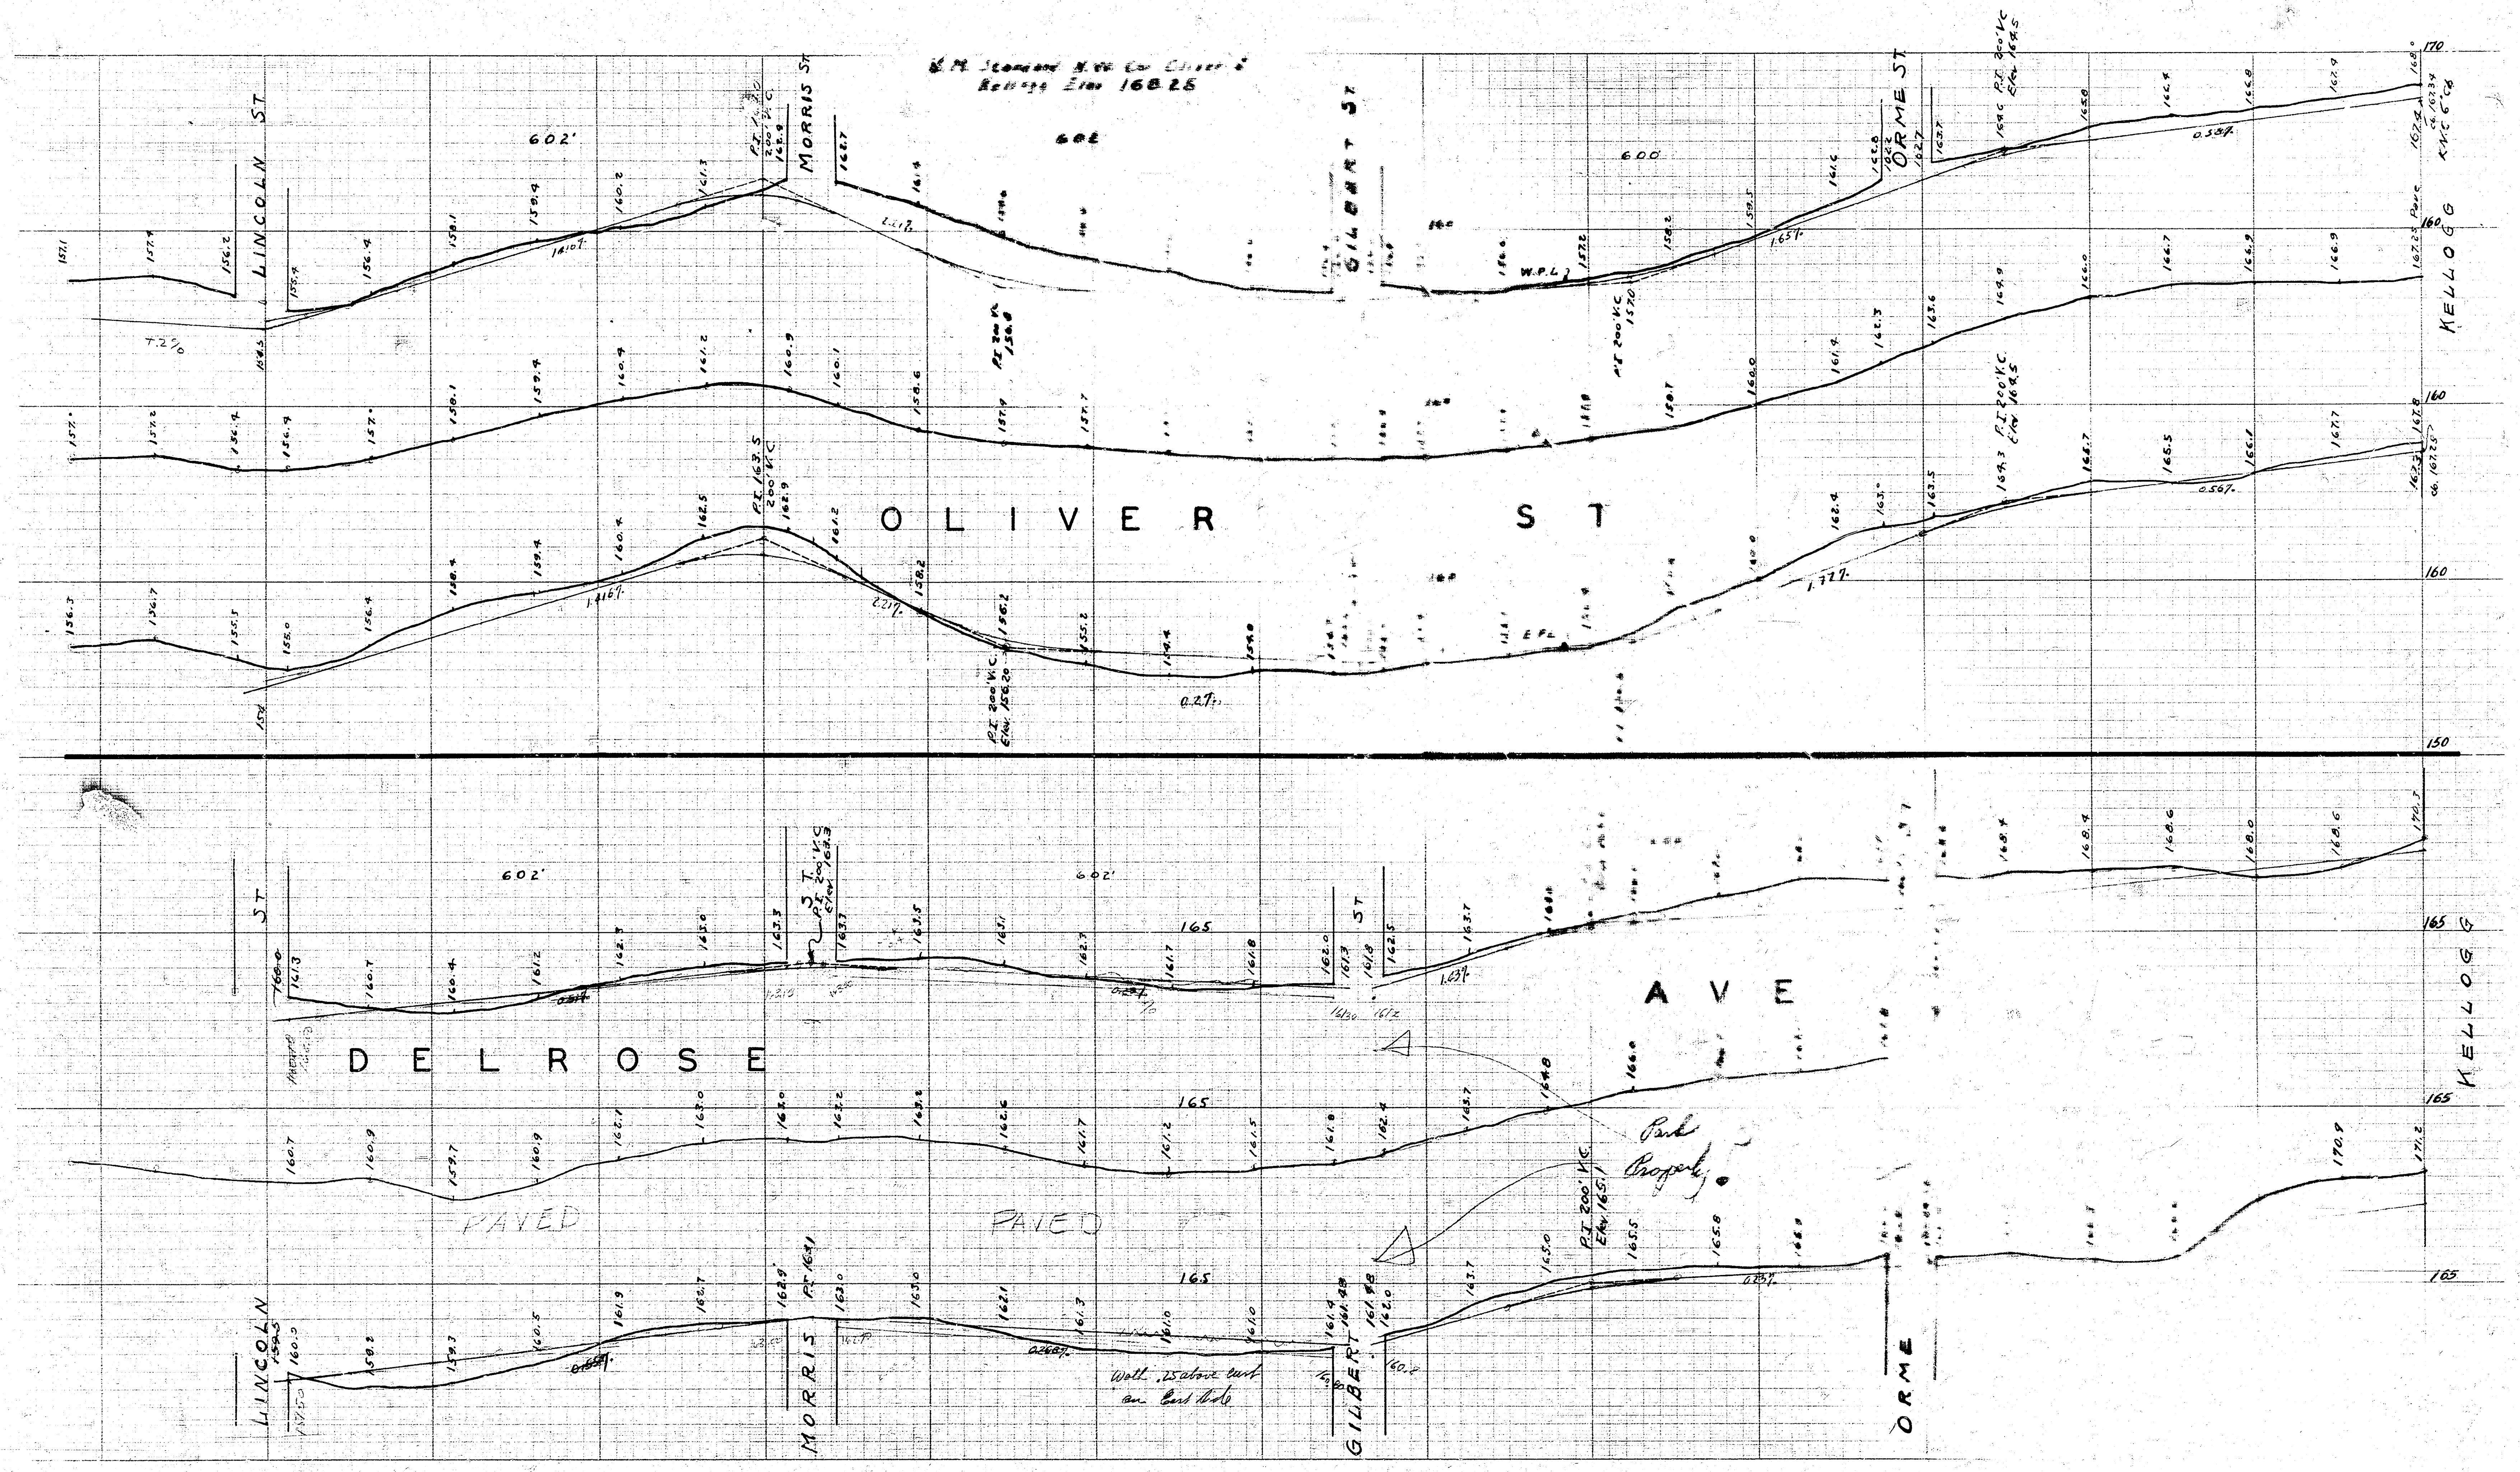

W.M. Standard N.W. Co. Elev. 5
Rdway Elev 168.25

OLIVER ST

DELROSE

AVE

LINCOLN ST

MORRIS ST

GILBERT ST

ORME ST

KELLOG

KELLOG

165

25-M

100 FEET
1-2-1-1