


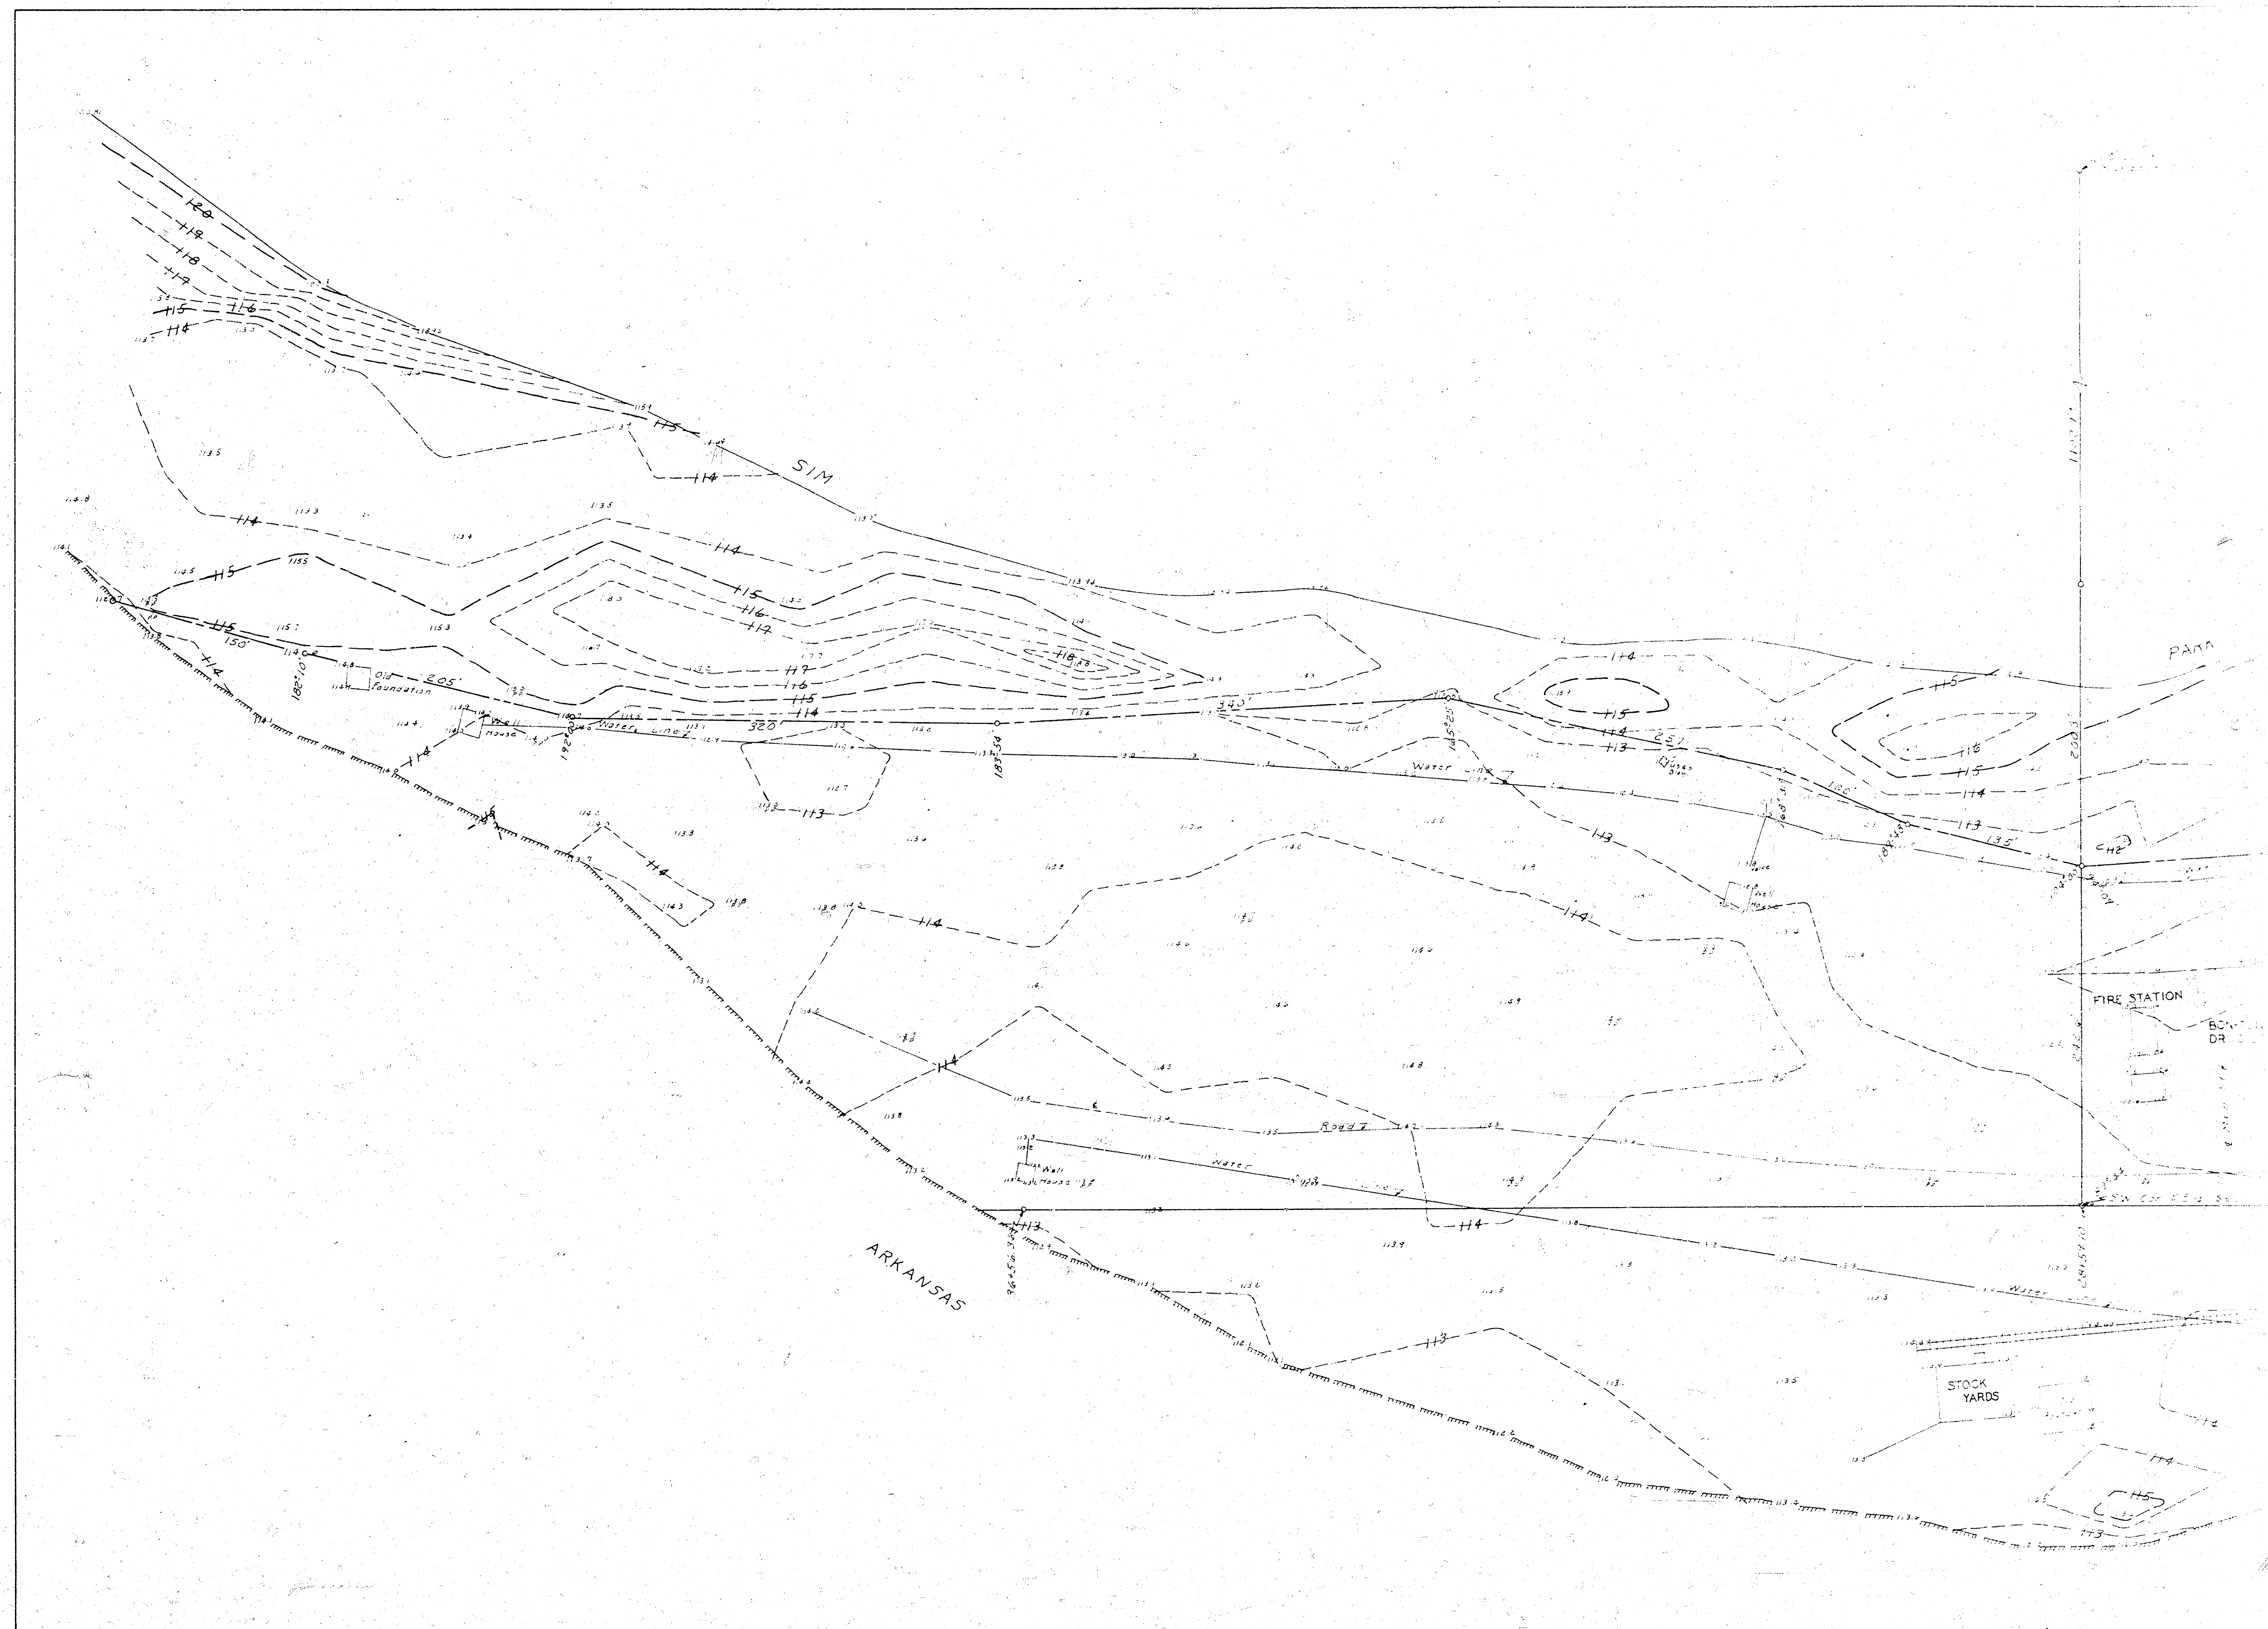

Cowtown
Topo
Survey

