


B.M. 118.88 S.W. Cor. Conc.
Porch House #116 Flora

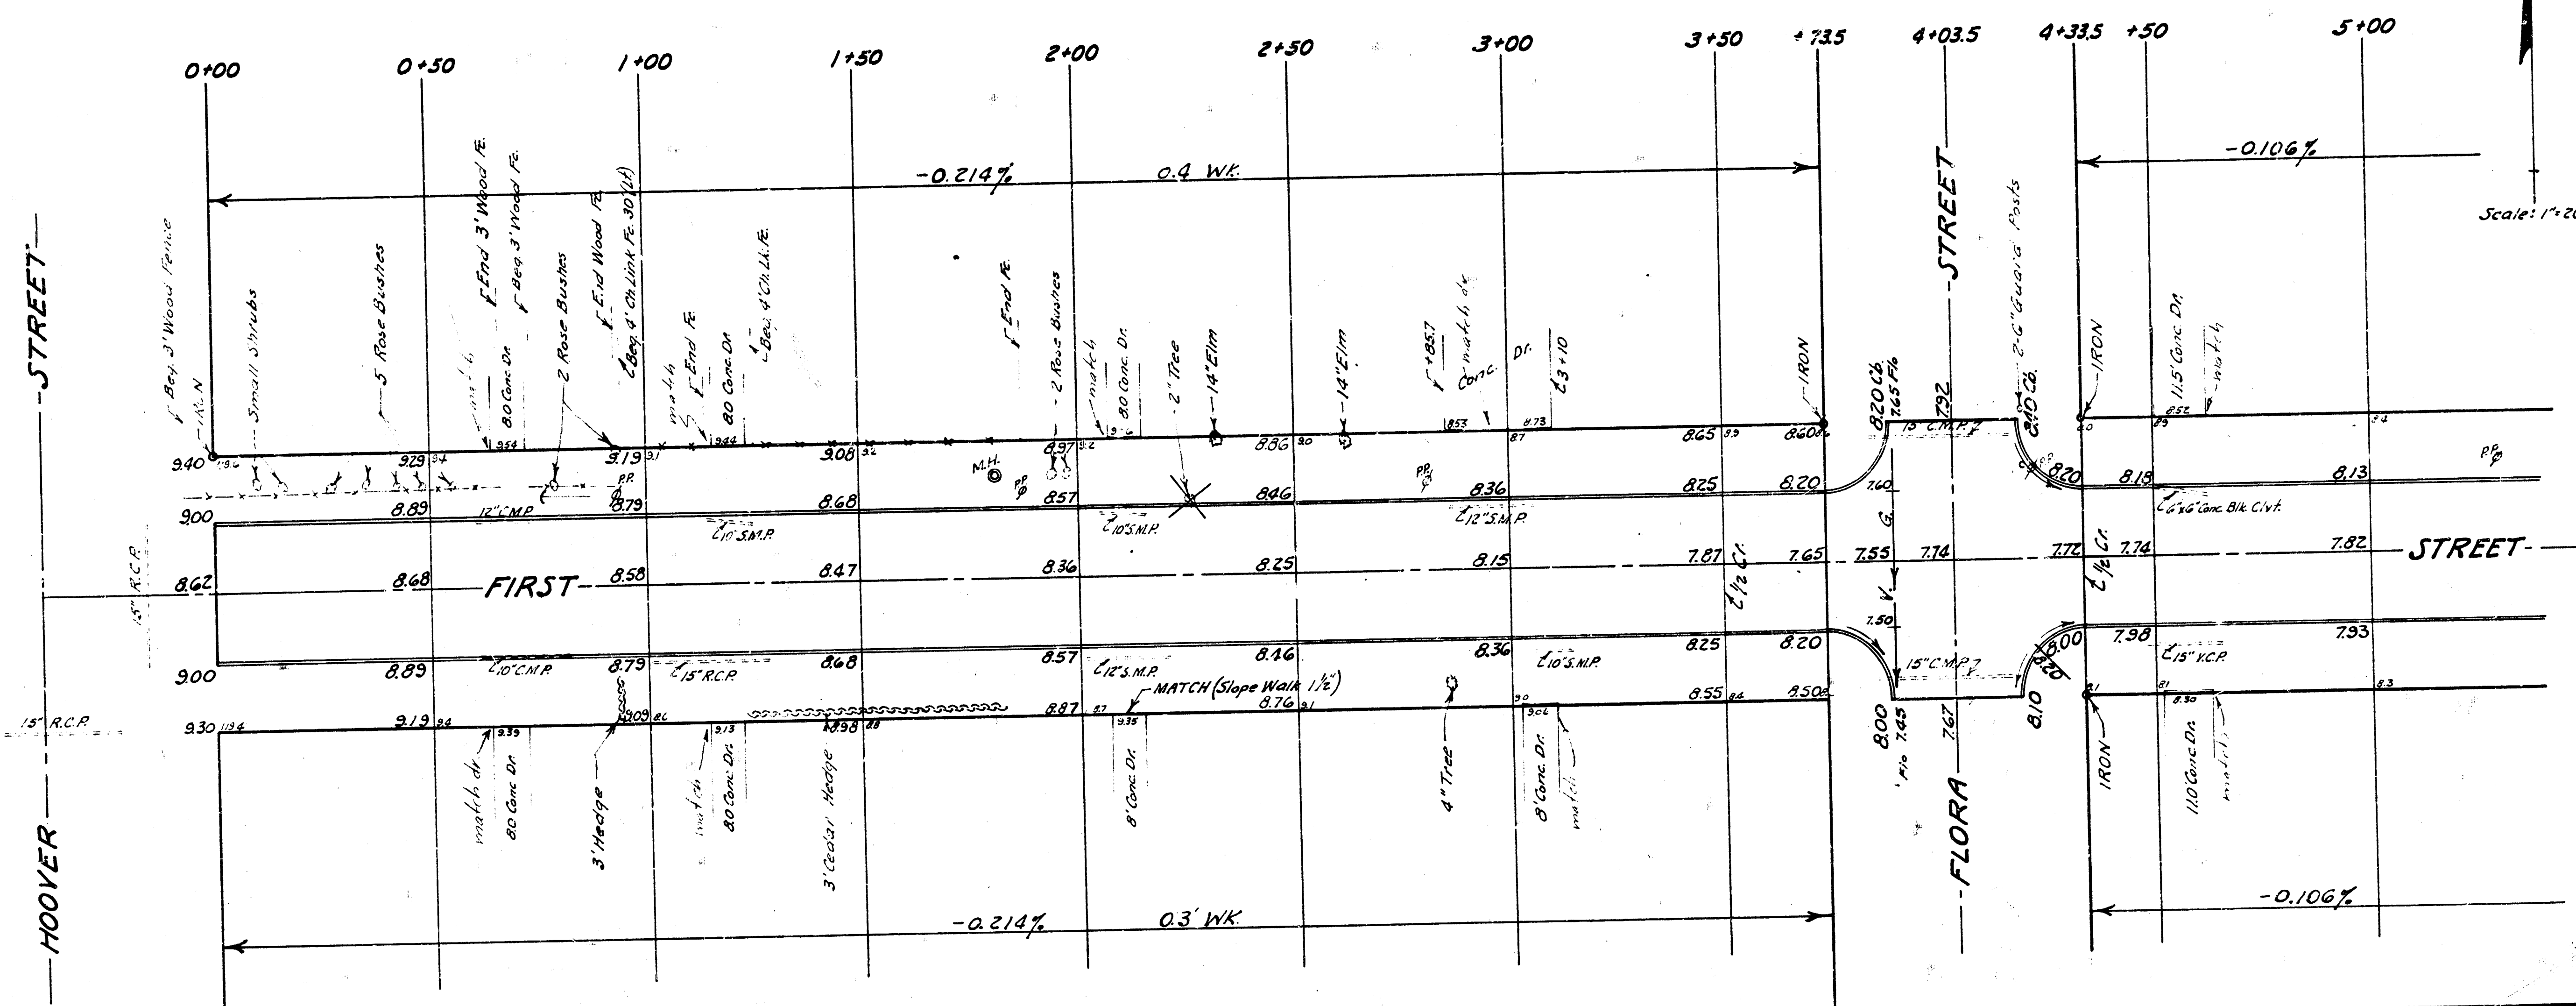

	CITY		PROPERTY		
	EXC.	COMP. FILL	EXC.	COMP. FILL	
Ca. yds.	143	2	888	69	
+10%	14	0	89	7	
Totals	157	2	977	76	Ca. yds.

FIRST STREET
FROM E.L.HOOVER ST.
To W.L.ELDER ST.
30'-6" Conc. & Int. Curb
B.E.SMITH CITY ENGINEER
CITY OF WICHITA, KANSAS
JULY 1962 Project No. C10-11

