


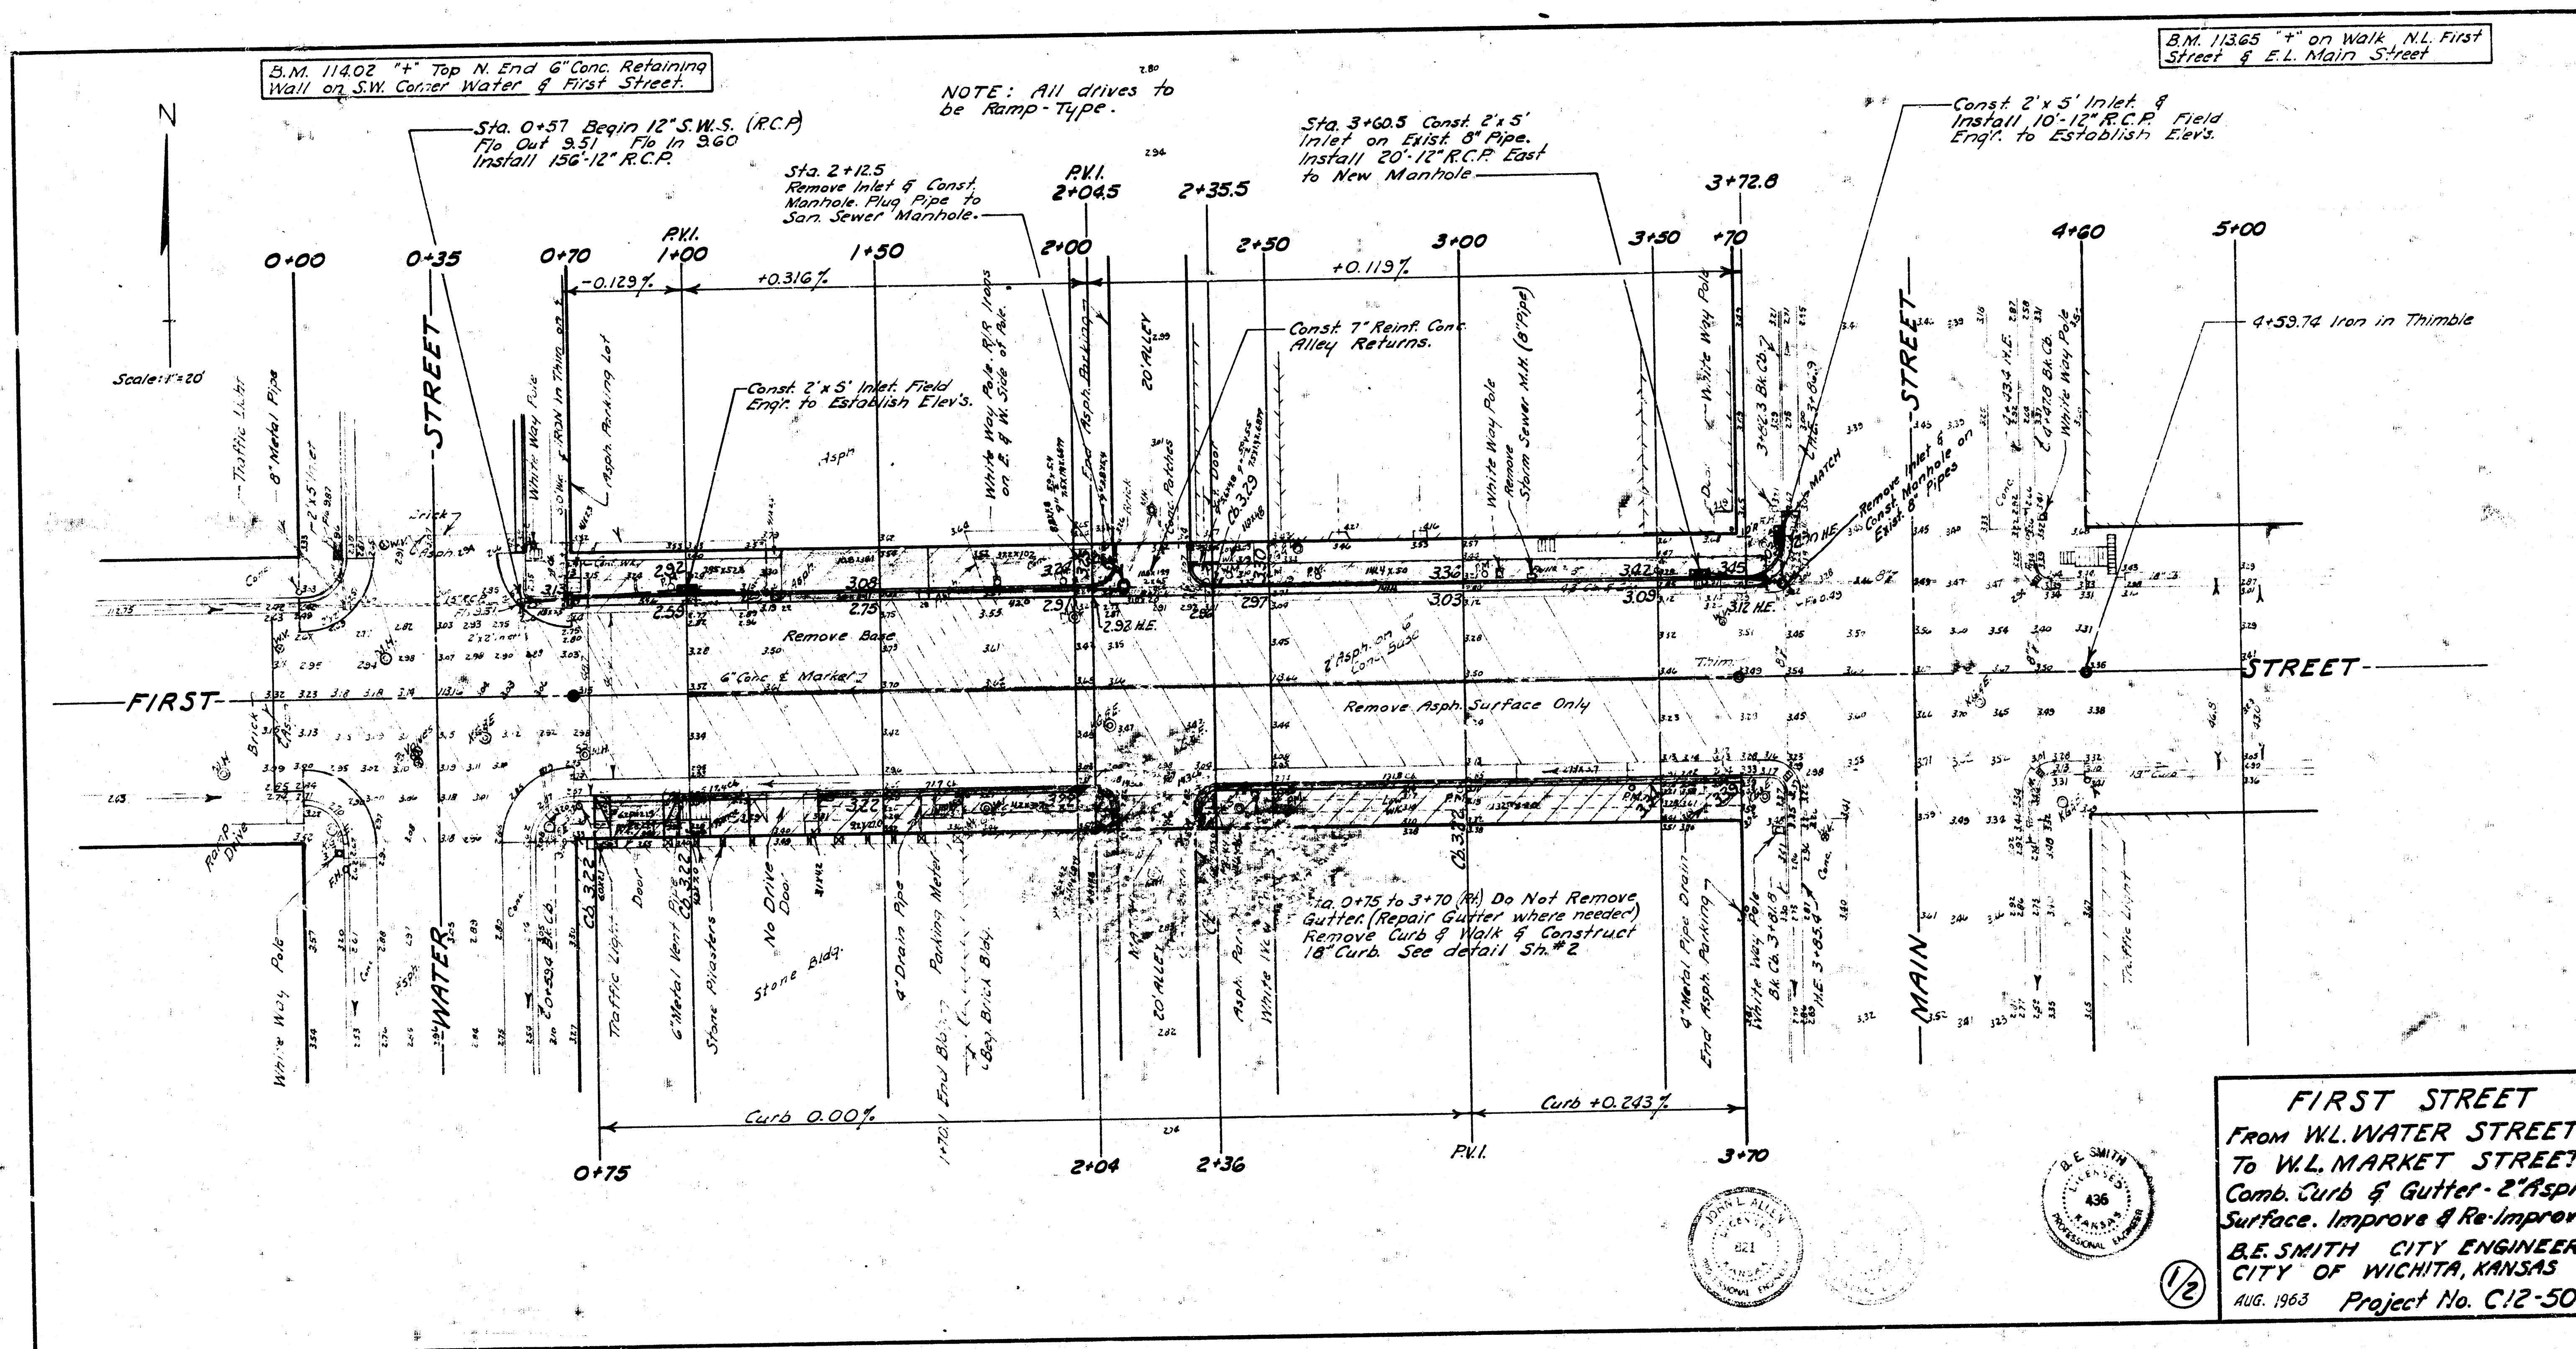


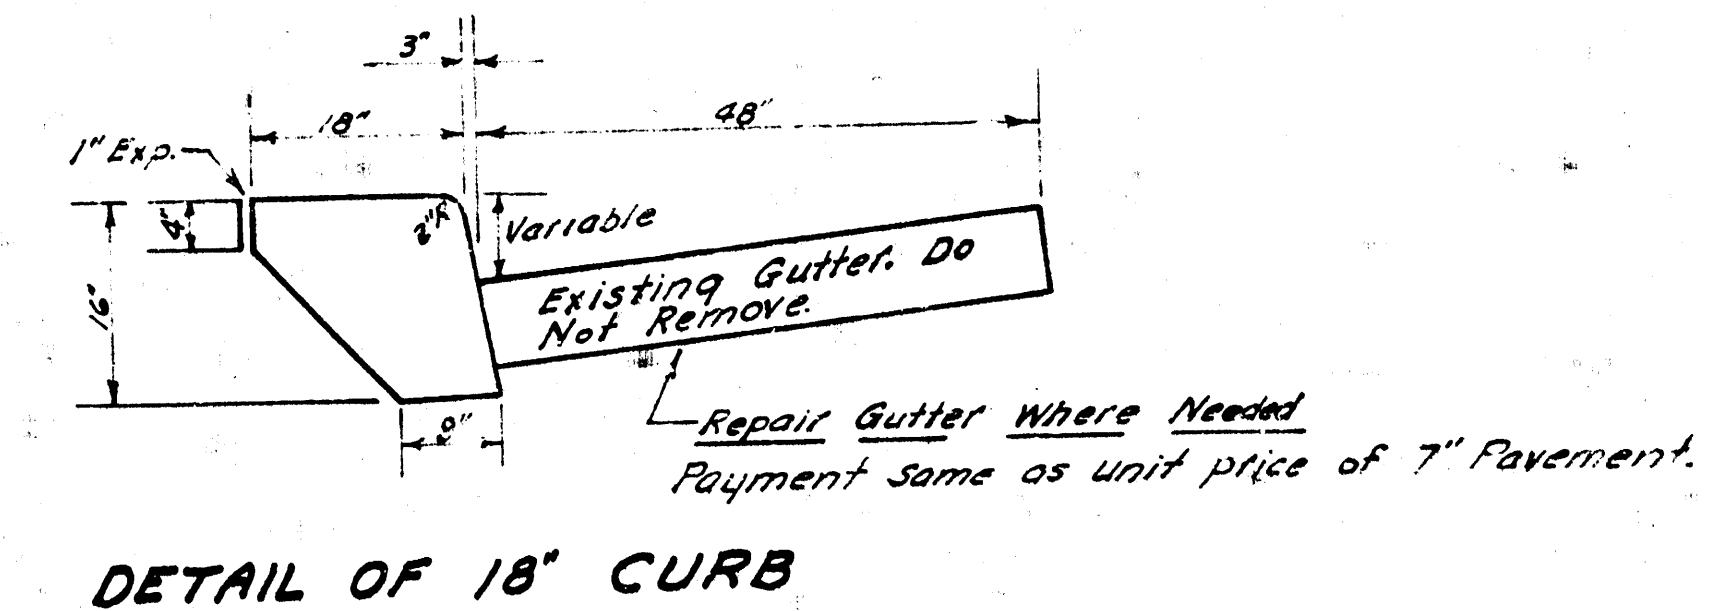

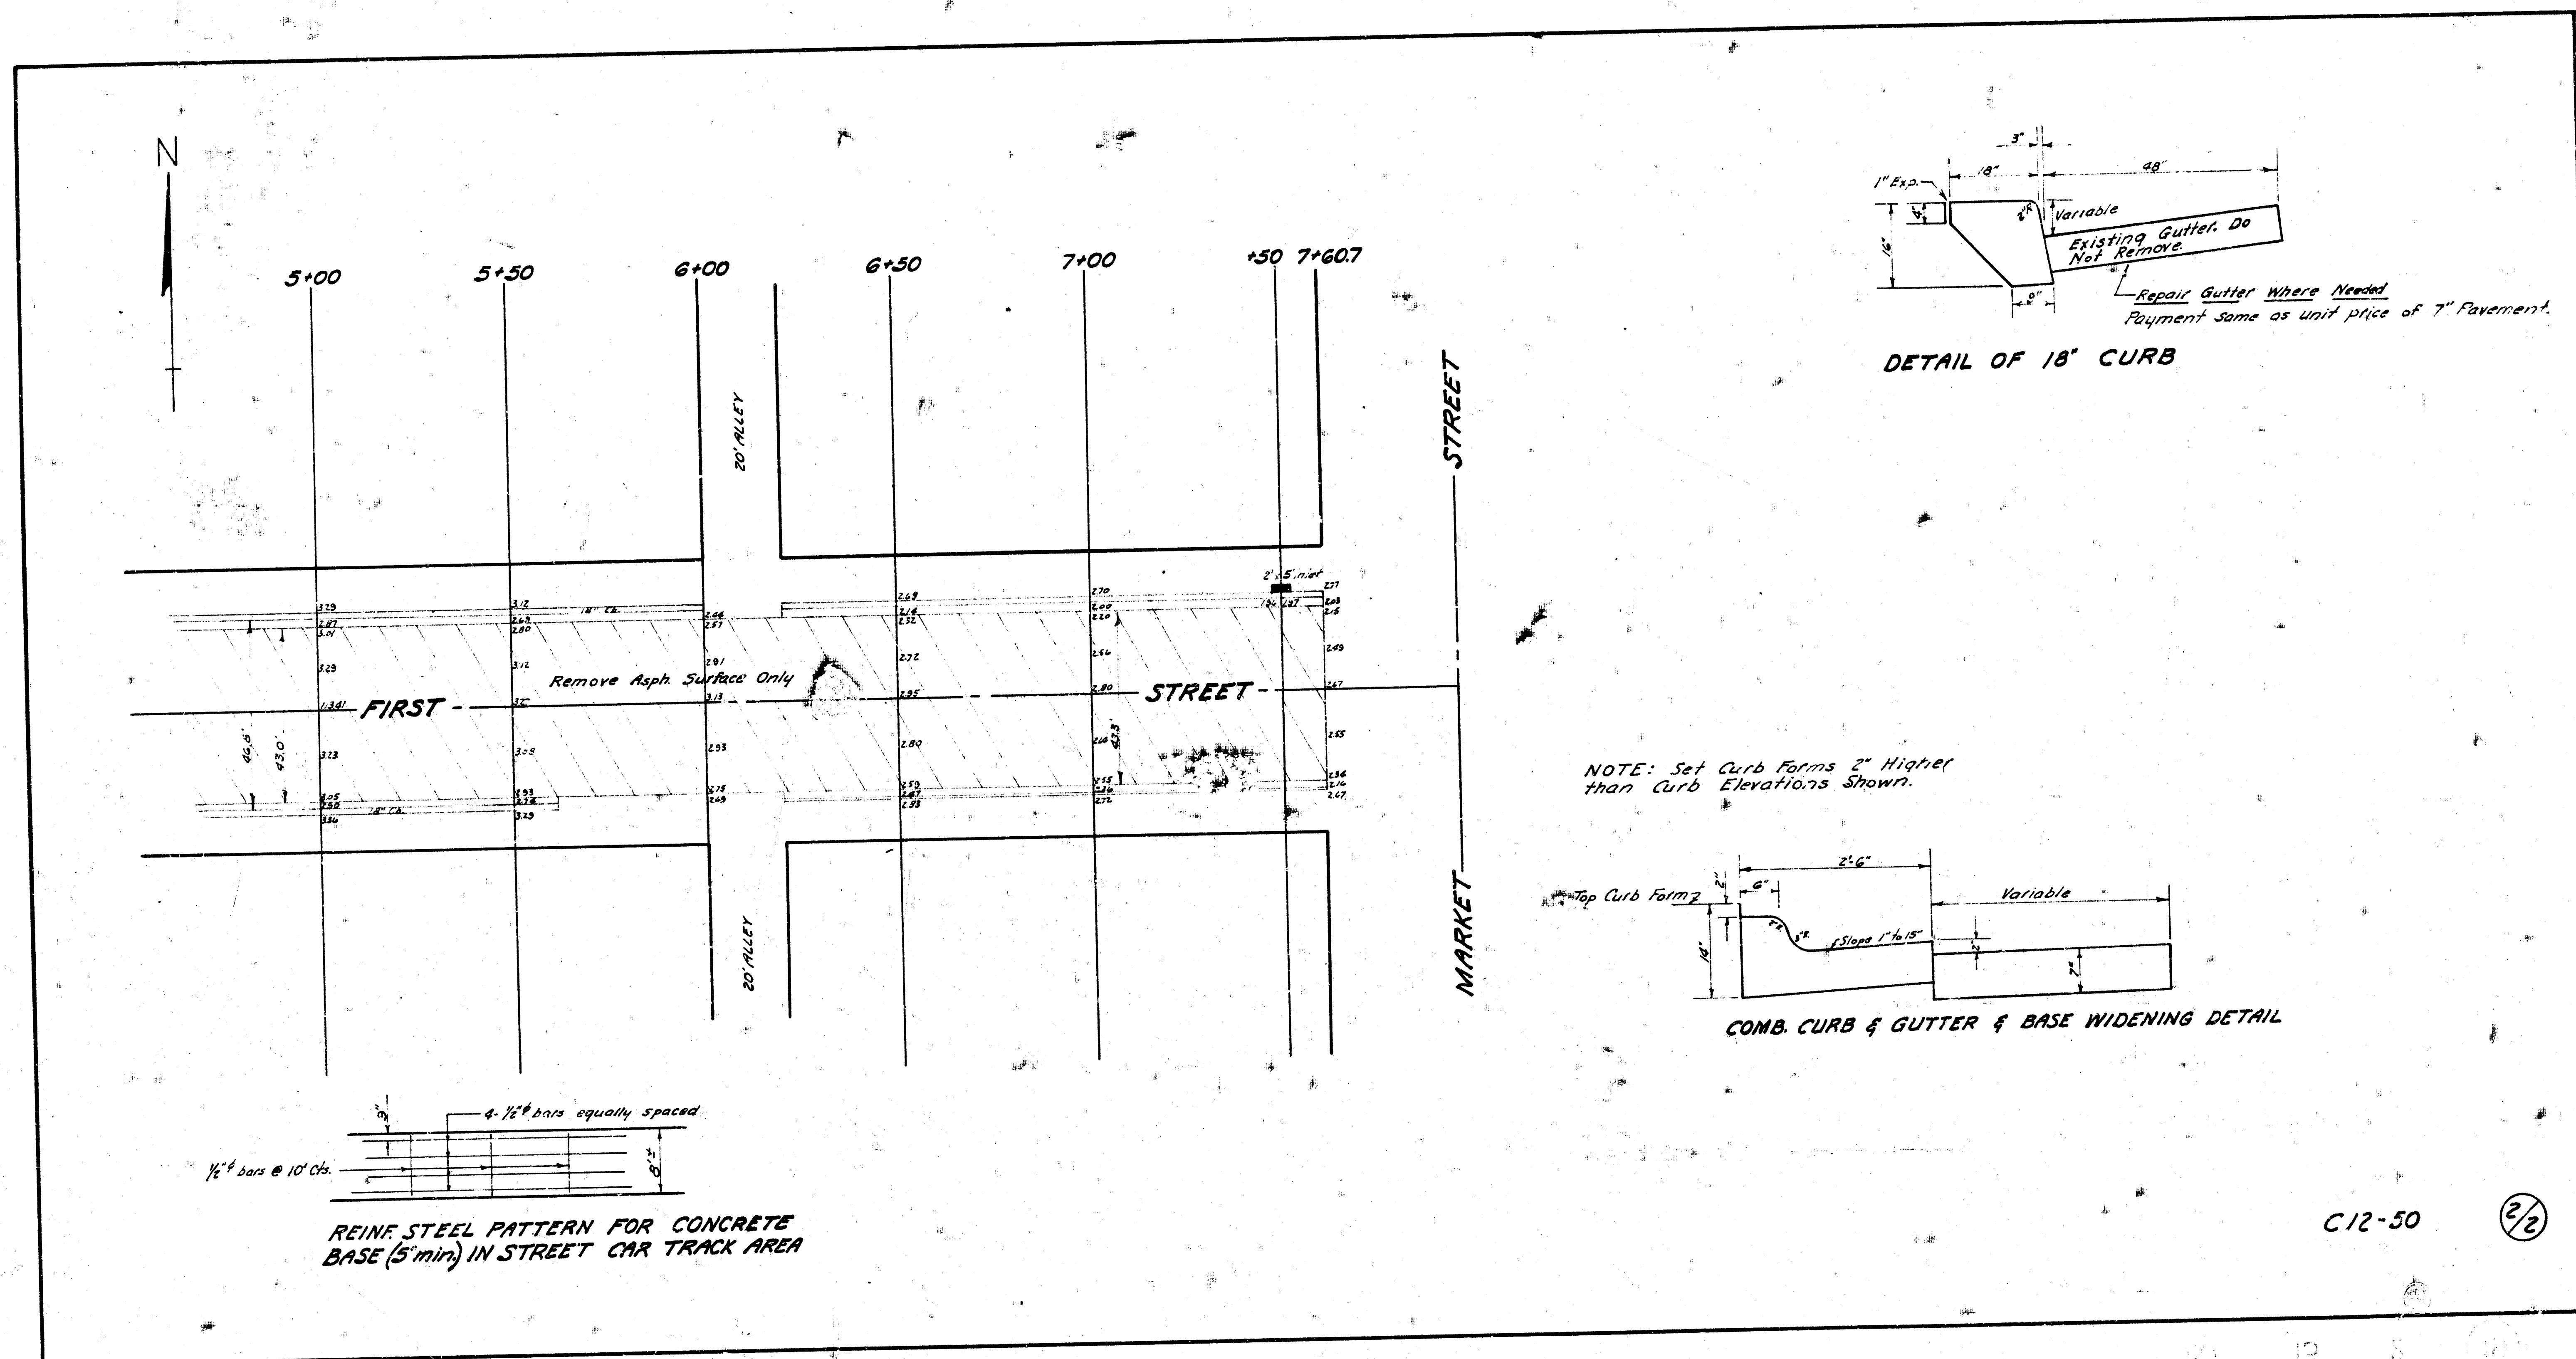

NOTE: Set Curb Forms 2" Higher than Curb Elevations Shown.

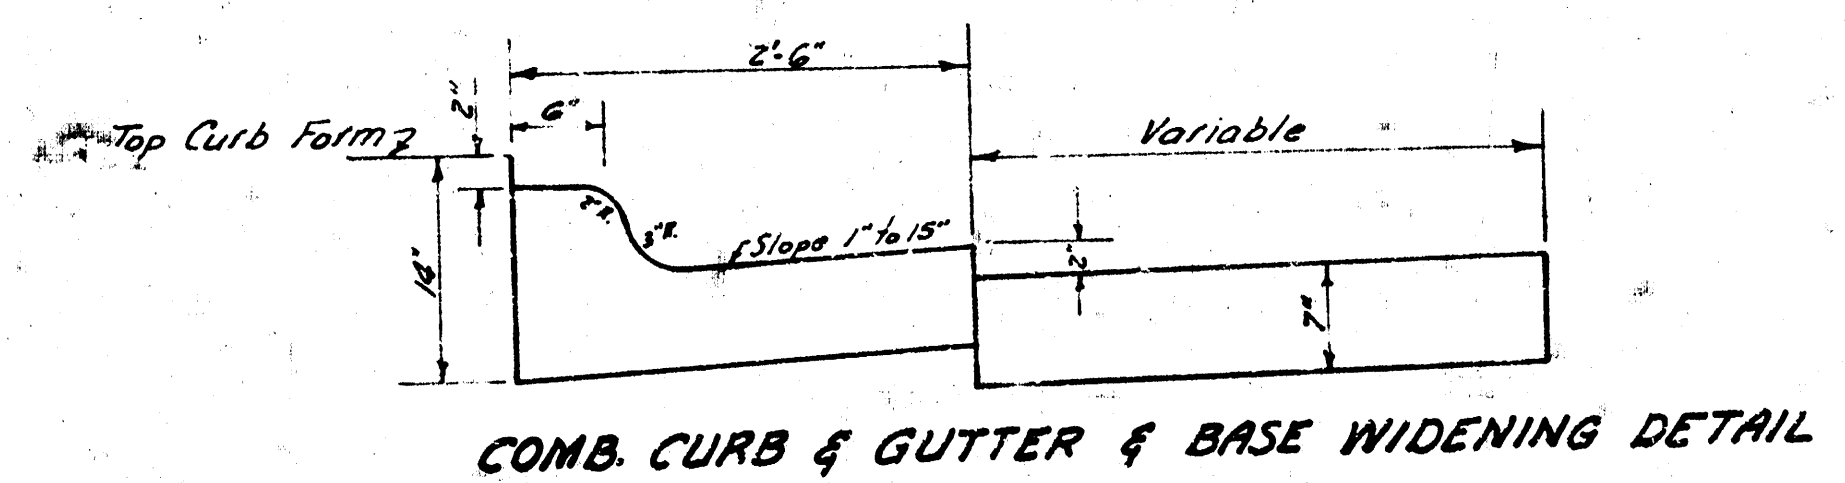

C12-50