



B.M. 119.08 "X" Cut in NW Corner 58 Y. 11 N. First St.
 B.M. 122.82 "X" in R.R. Ave. Top of First West End Rd @ W.C. Kessler
 B.M. 121.11 NE Cor. Conn. St. & 5th N. Kessler

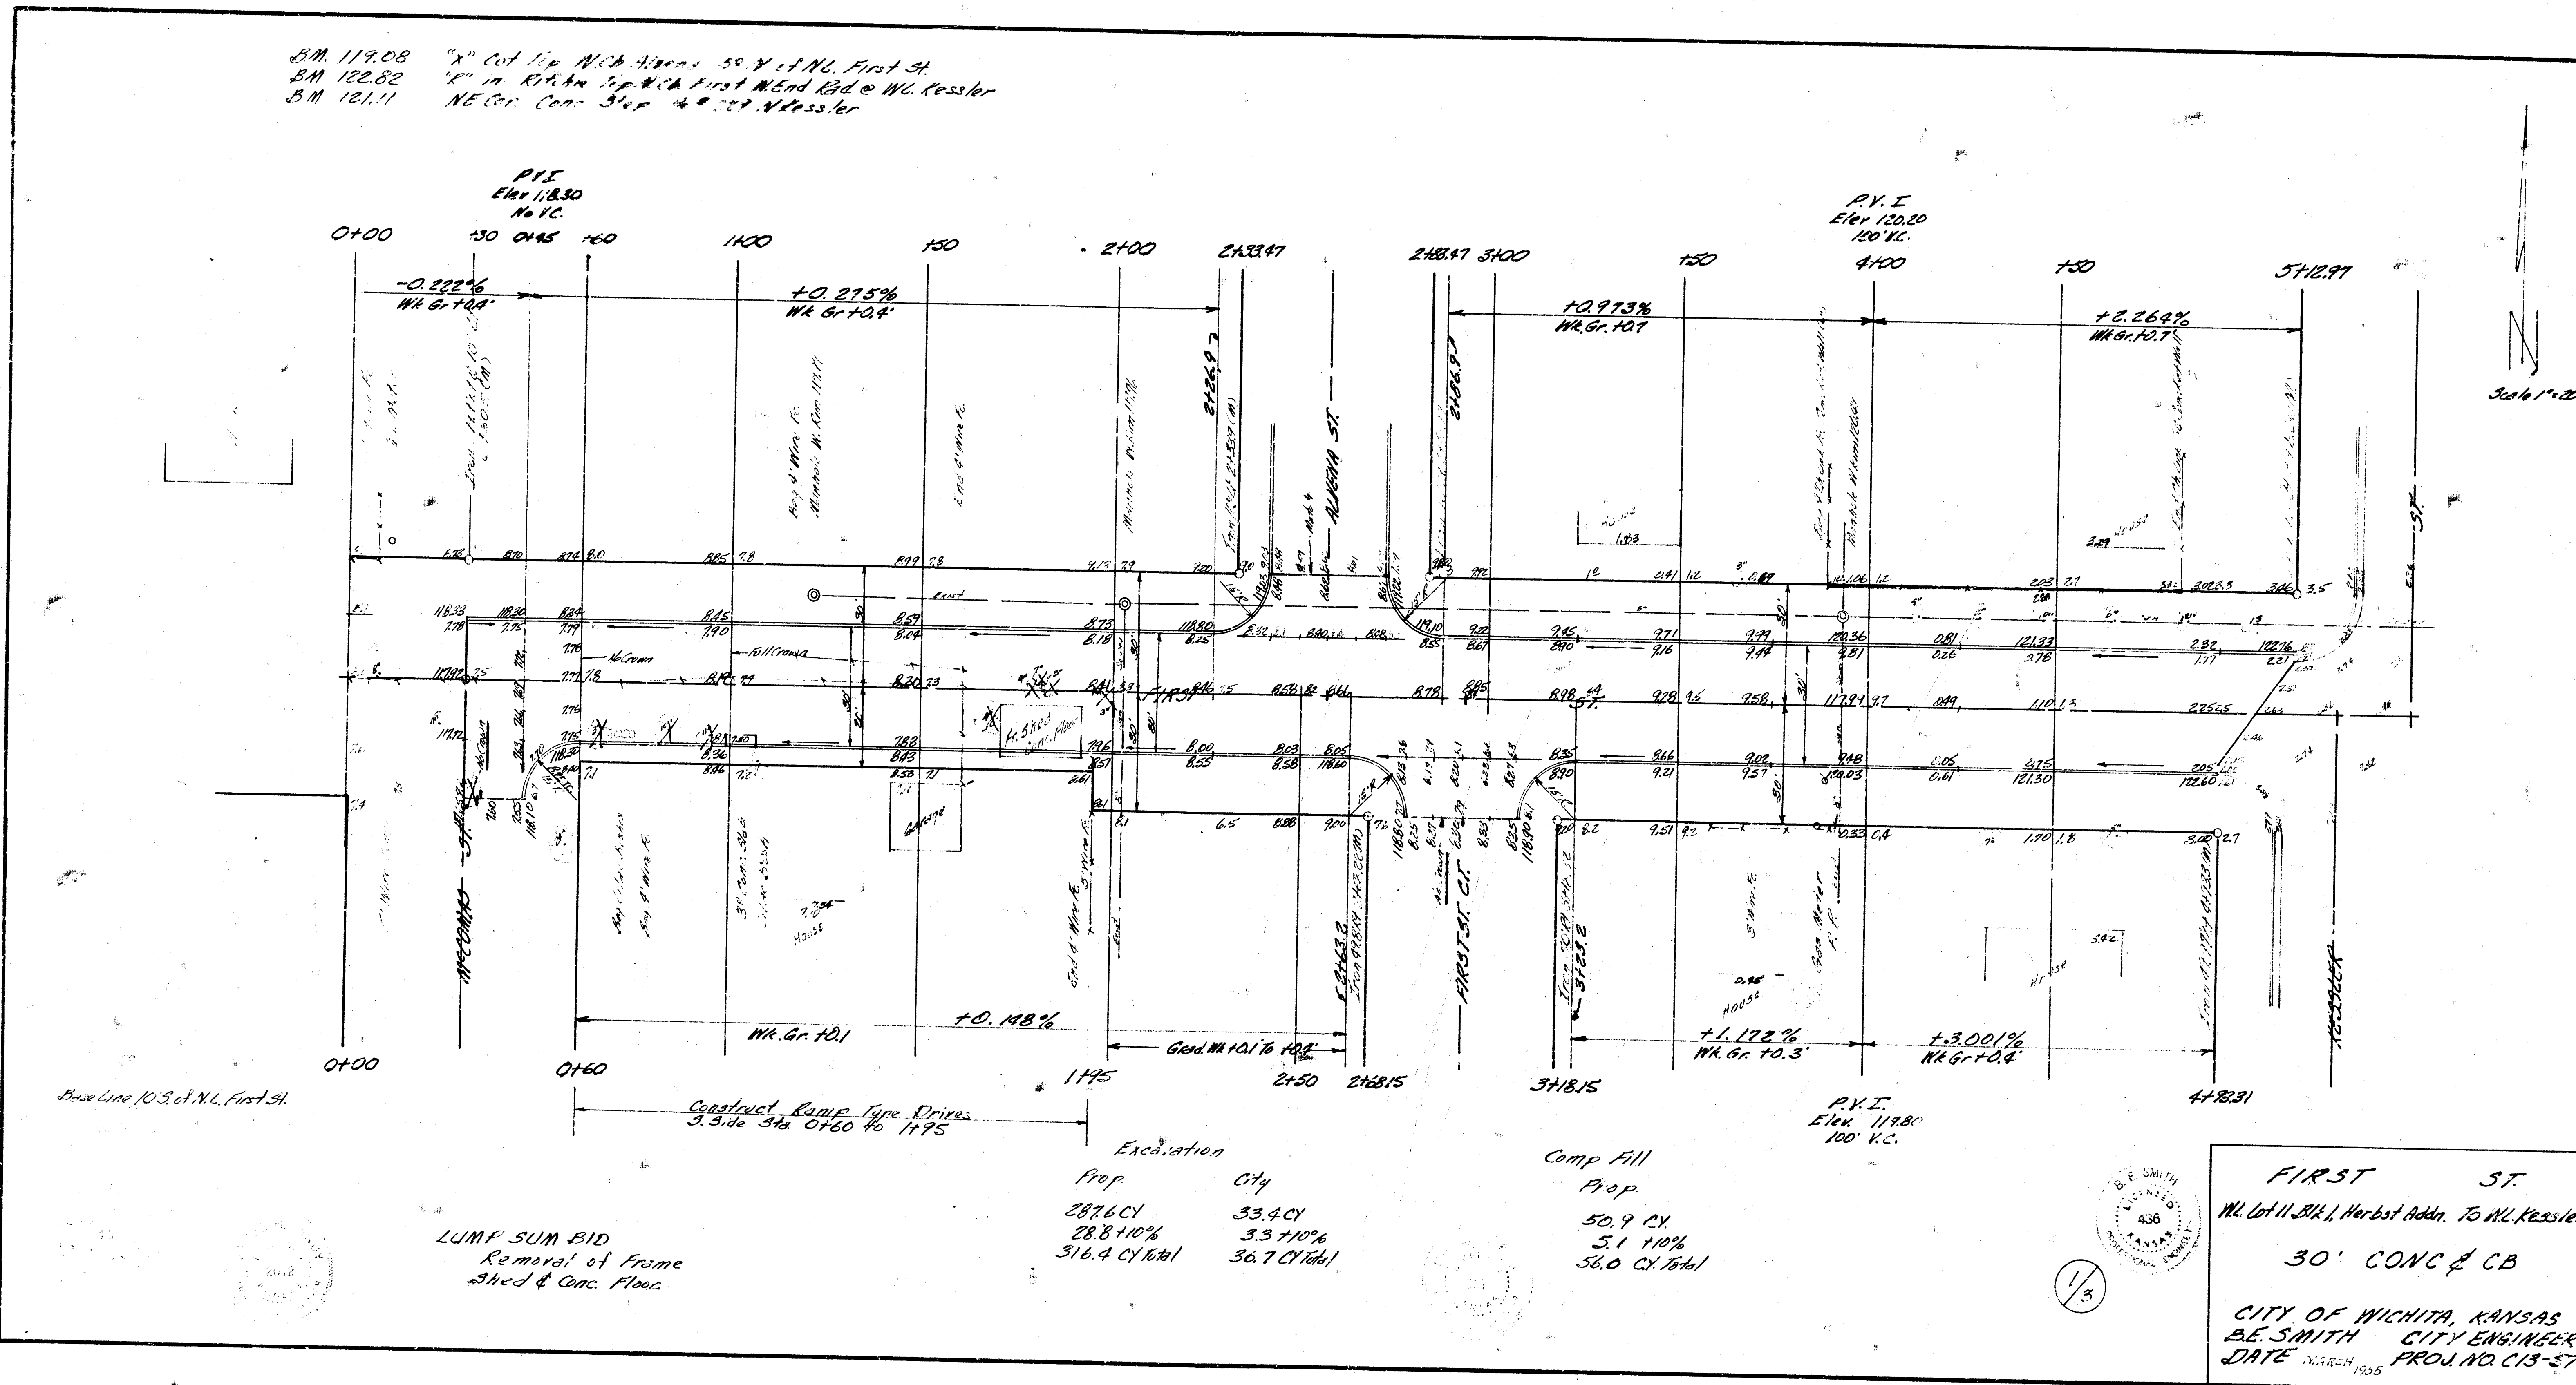

N
 3.24 1"=20'

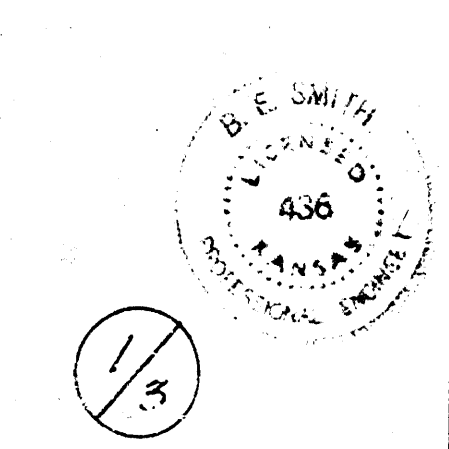

FIRST ST.
 N.L. Lot 11, Blk. 1, Harbort Addn. To N.L. Kessler
 30' CONC & CB
 CITY OF WICHITA, KANSAS
 B.E. SMITH CITY ENGINEER
 DATE 11/28/35 PROJ. NO. C13-57