


2nd E.L. Parkwood W.L. Ridgewood
26' Concr.

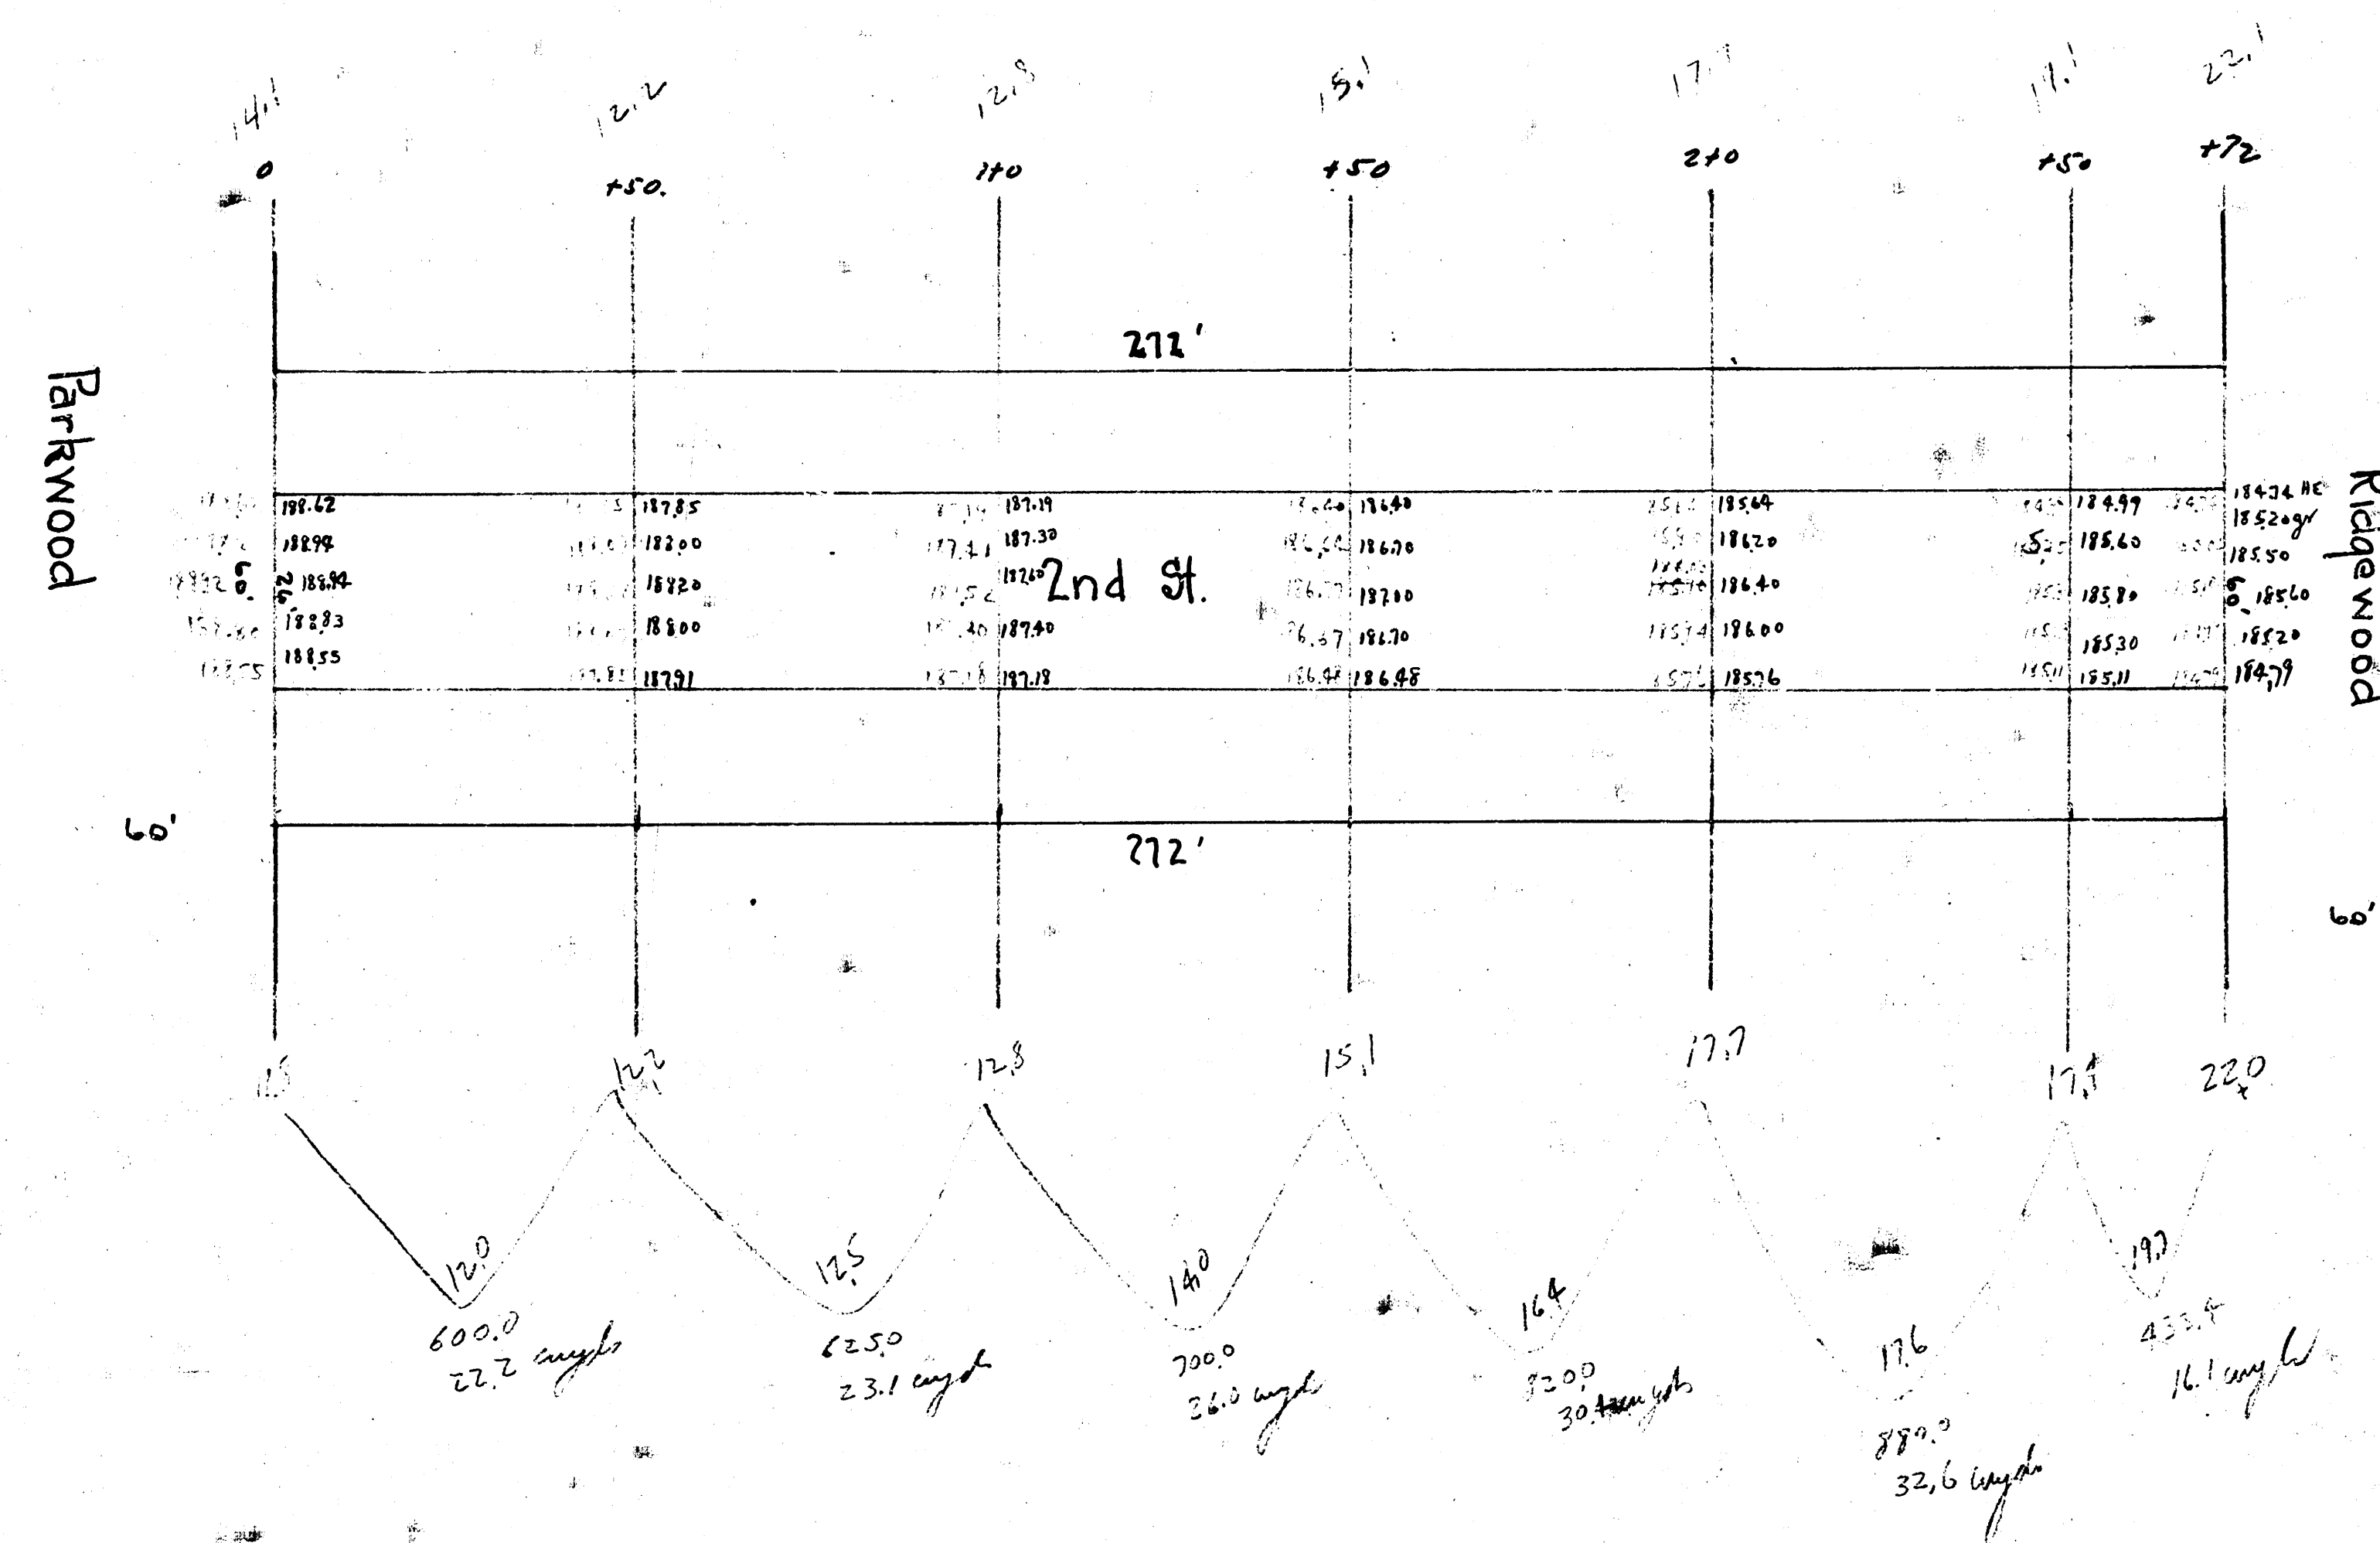

150.4 width
15.0
15.0 width

150.4 width 15.0 15.0 width

Drawn by L.A.E.
Chk. by

