


BM: 11265 SE corner conc. porch 146th 2016 E 3rd St.

Sheet 1 of 2
Plan of Avenue
Scale 1" = 40'

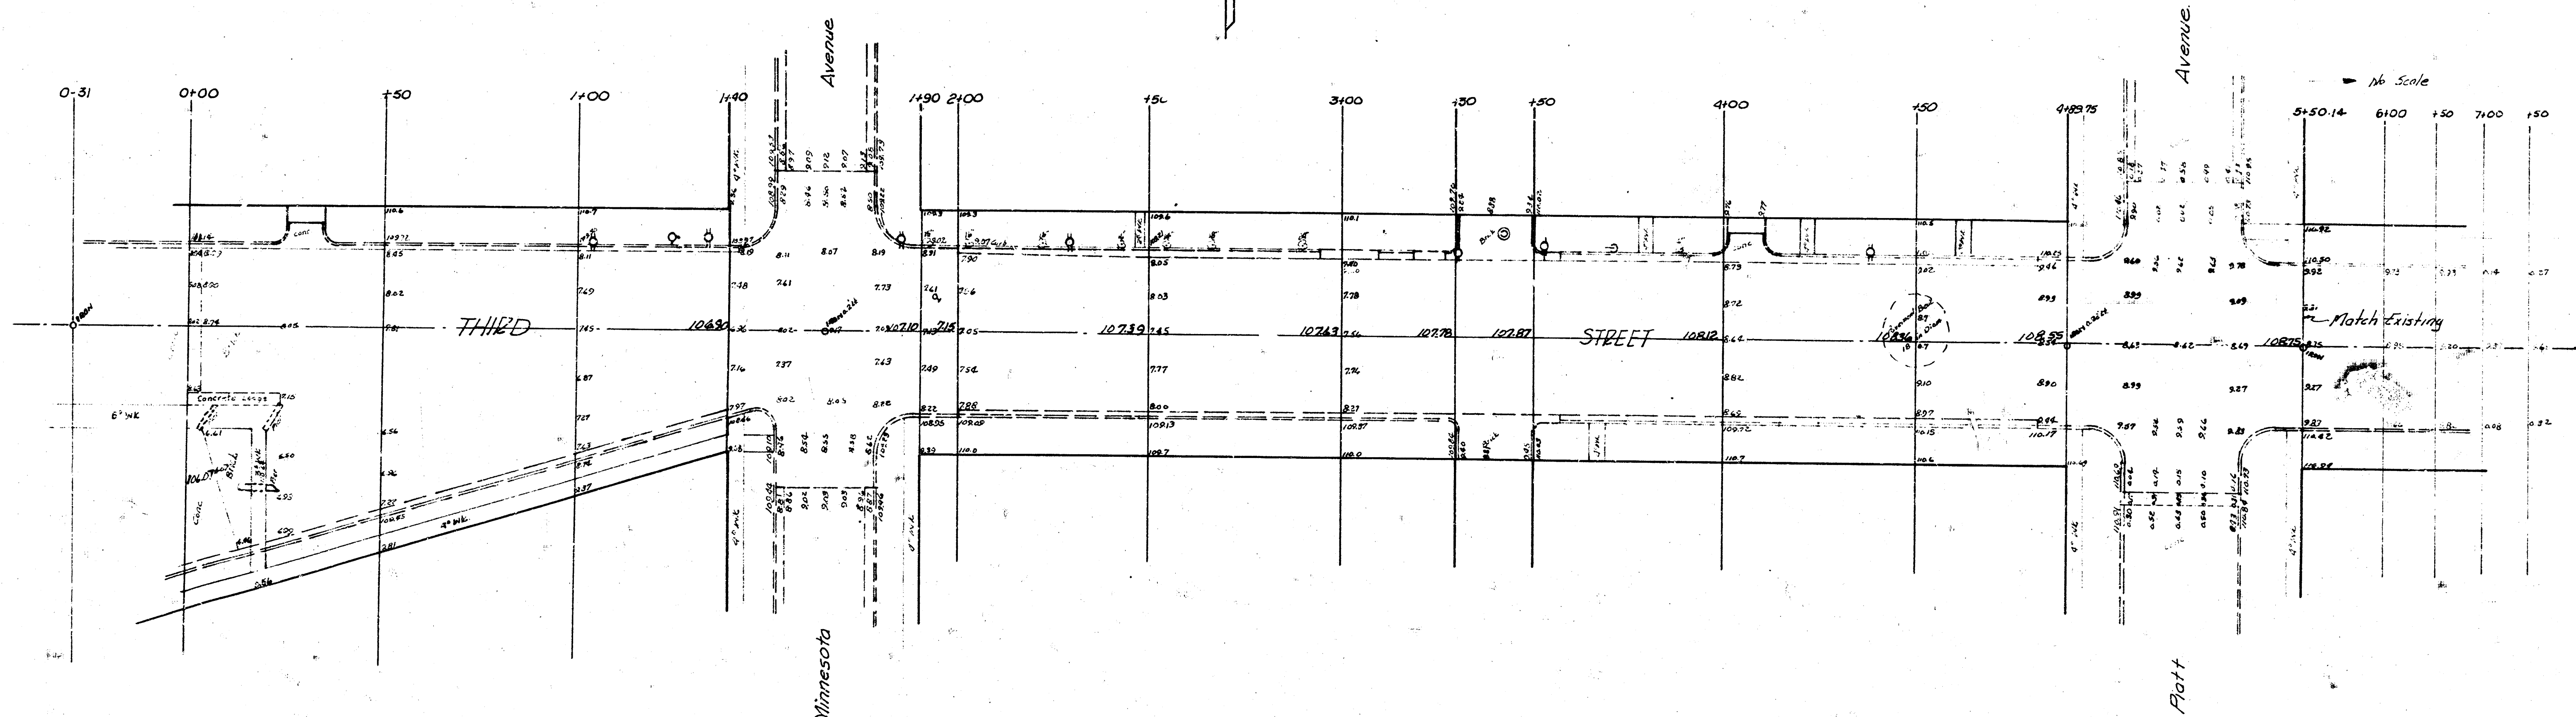

From 11265 SE corner conc. porch 146th 2016 E 3rd St.
To 11265 SE corner conc. porch 146th 2016 E 3rd St.