


B.M. 118.00 NE. Cor. Gas valve box SW Cor. Clayton # 382

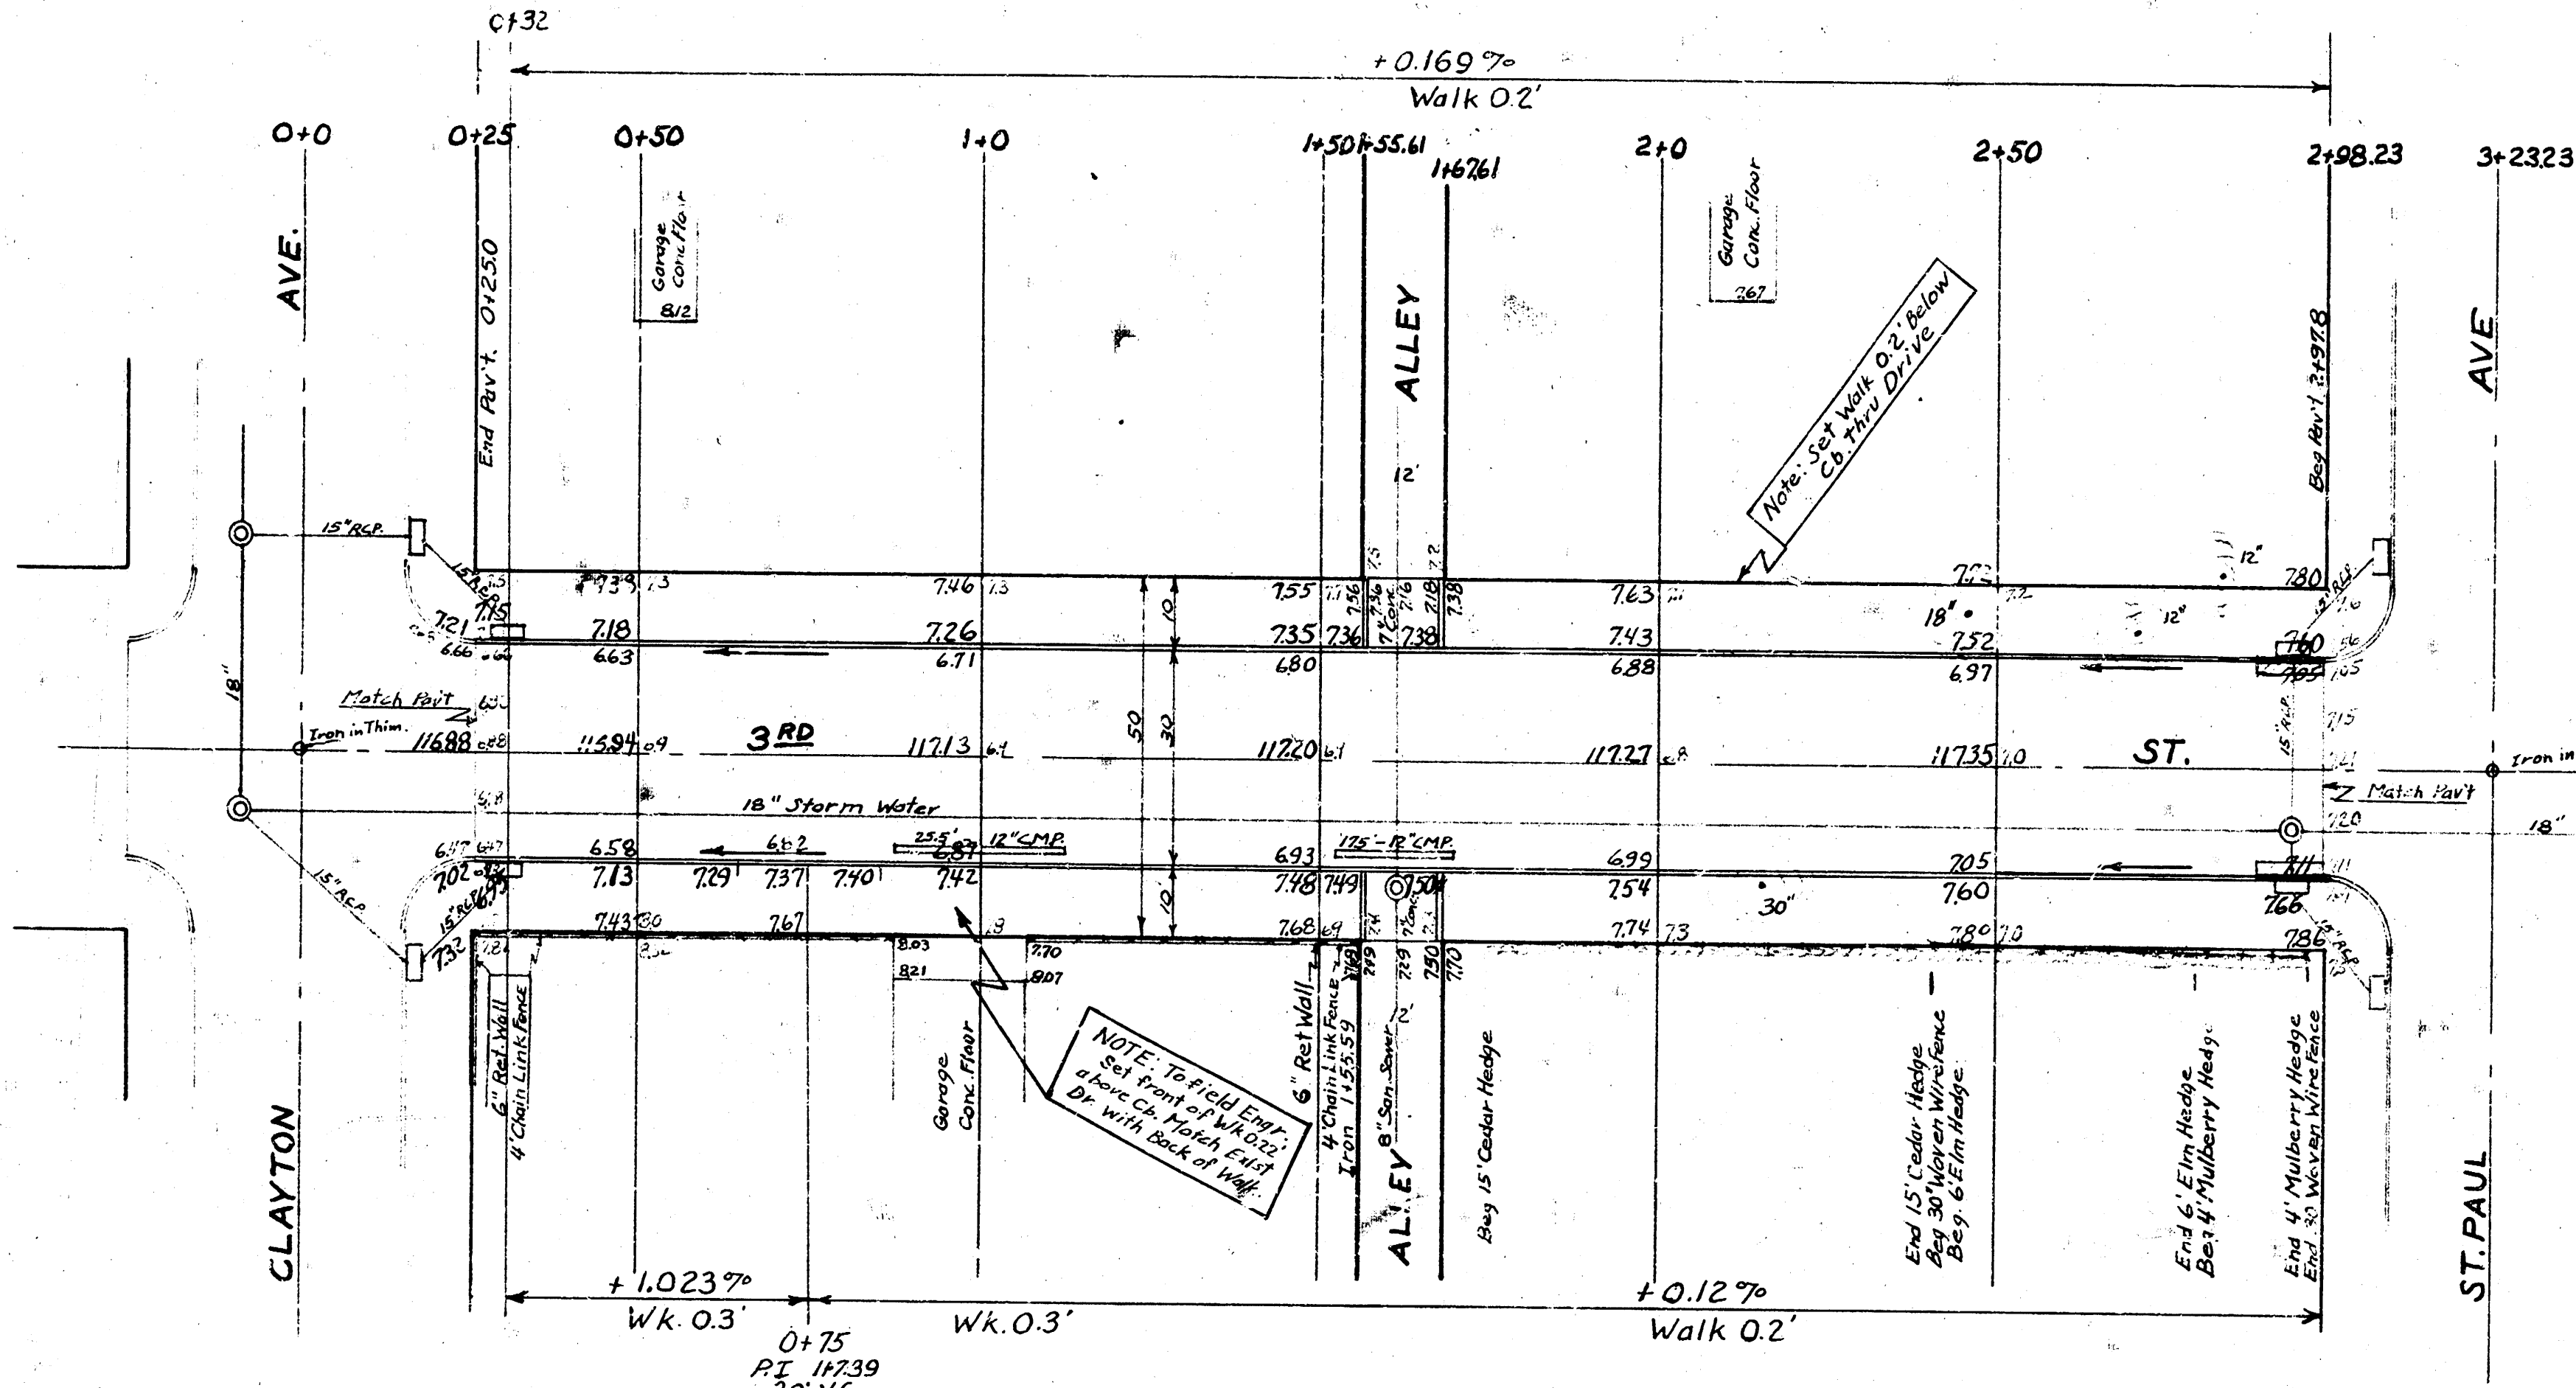

<u>Excavation</u>	
<u>PROPERTY</u>	<u>CITY</u>
122.9 cu yds.	122 cu yds.
11.0 10 th	1.2 10 th
12.9 Total	13.4 Total

<u>COMPACTED Fill</u>	
<u>PROPERTY</u>	<u>CITY</u>
3.2 cu yds	0
3 10 th	
3.5 Total	

THIRD ST.
E.L. CLAYTON TO W.L. ST. PAUL
30' CONC. & CB.
CITY OF WICHITA, KANSAS
B.E. SMITH CITY ENGINEER
DATE: JULY 1965 PROJ. C15-38