


Survey CHILLER Bk 11-11-11  
Plan 11-11-11  
Exc 11-11-11  
Checked

NOTE:  
CONSTRUCT DRIVES ON NORTH SIDE  
OF STREET 14.5' NORTH OF BACK  
OF NORTH CURB.

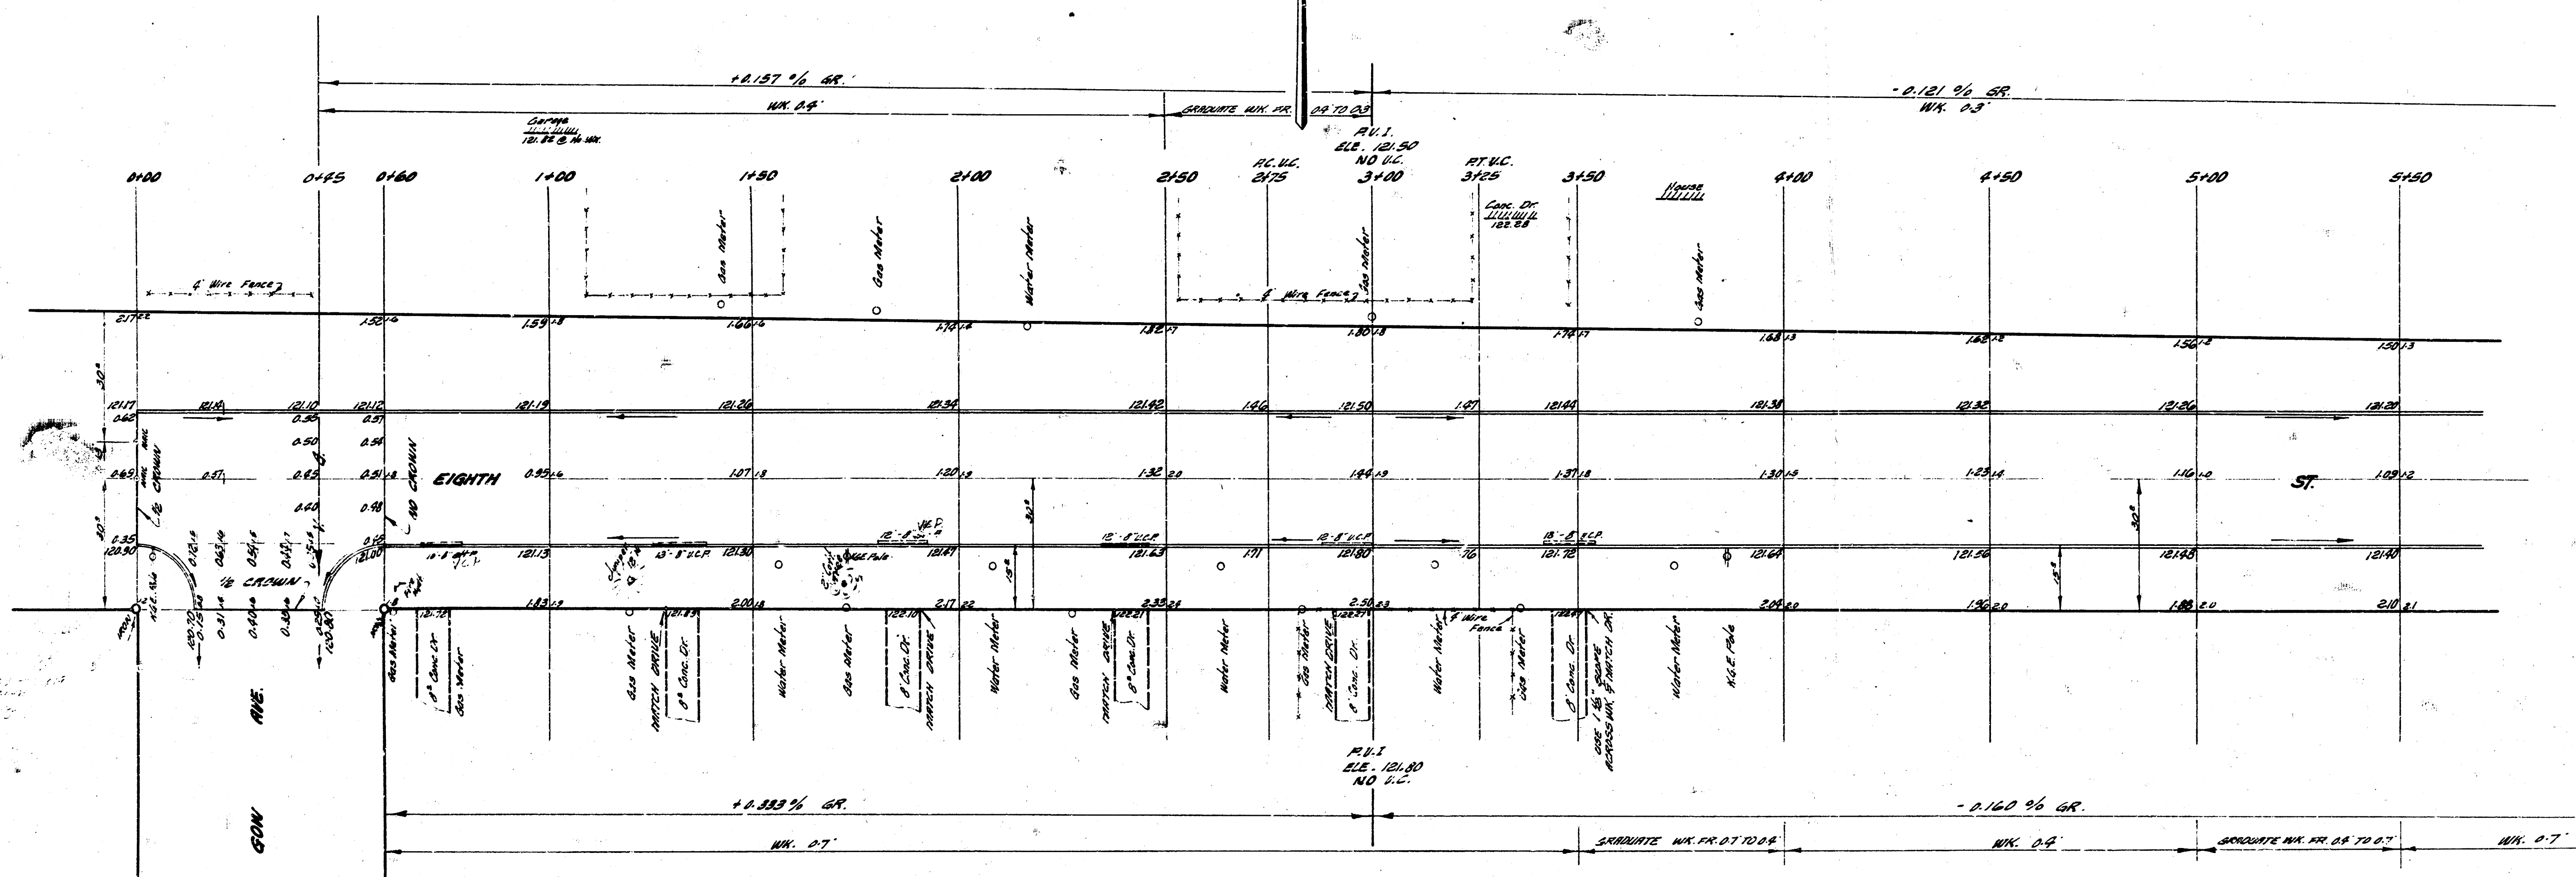

EXCAVATION

| <u>PROP</u>          | <u>CITY</u>         |
|----------------------|---------------------|
| 1537.2               | 126.0               |
| <u>+10 1/2 153.7</u> | <u>+10 1/2 12.6</u> |
| 1690.9 Cn. Hb.       | 138.6 Cn. Hb.       |

**EIGHTH ST.**


W.L. GOW AVE. TO W.L. SHERIDAN

30<sup>2</sup> CONCRETE & CB.

CITY OF WICHITA, KANSAS

*B. E. SMITH*      *CITY ENGINEER*

DATE AUG. 1960, PROJ. NO. C10-6T

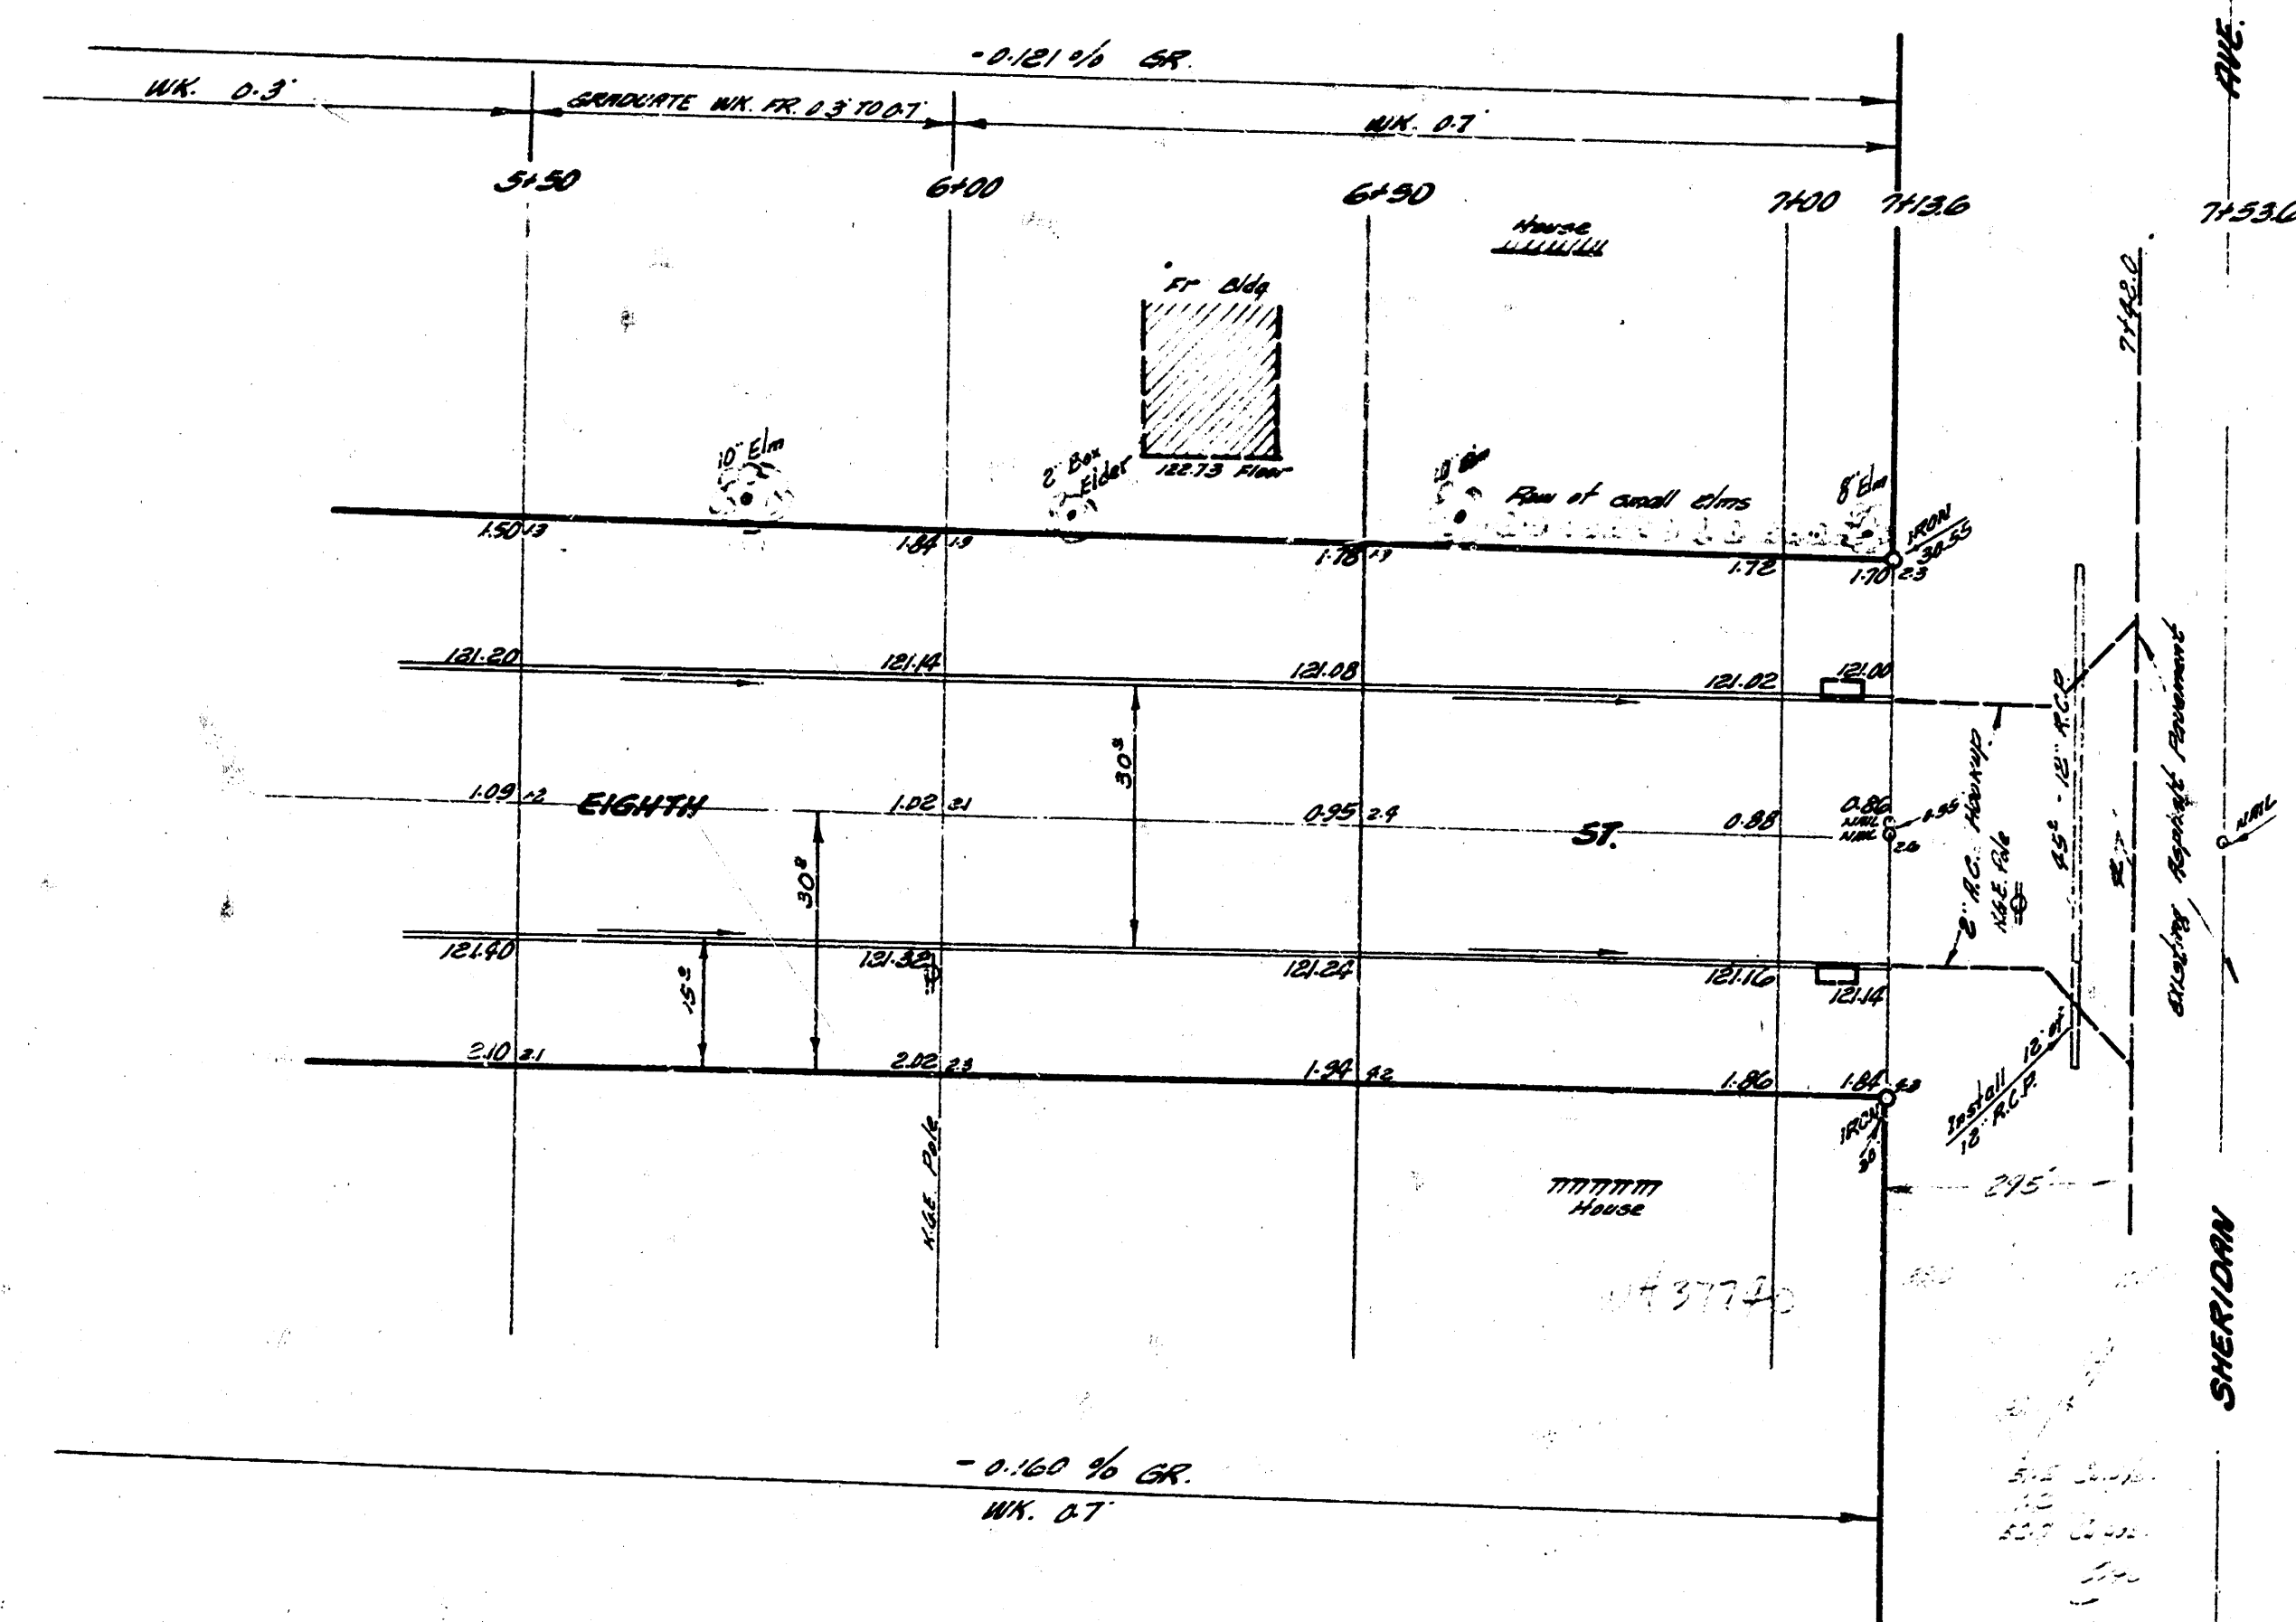

②