

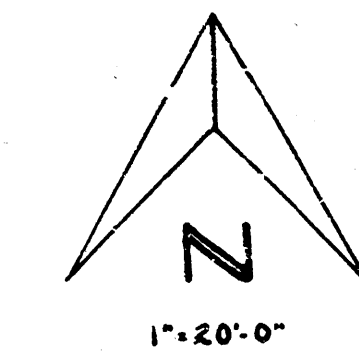



B.M. 124.25 N.E. COR. CONC. PORCH HO. # 827 N. GREEN
 B.M. 150.20 N.W. COR. CONC. PORCH (NEXT TO HOUSE) HO. # 2659 E. 8TH
 STA. ON 1/2

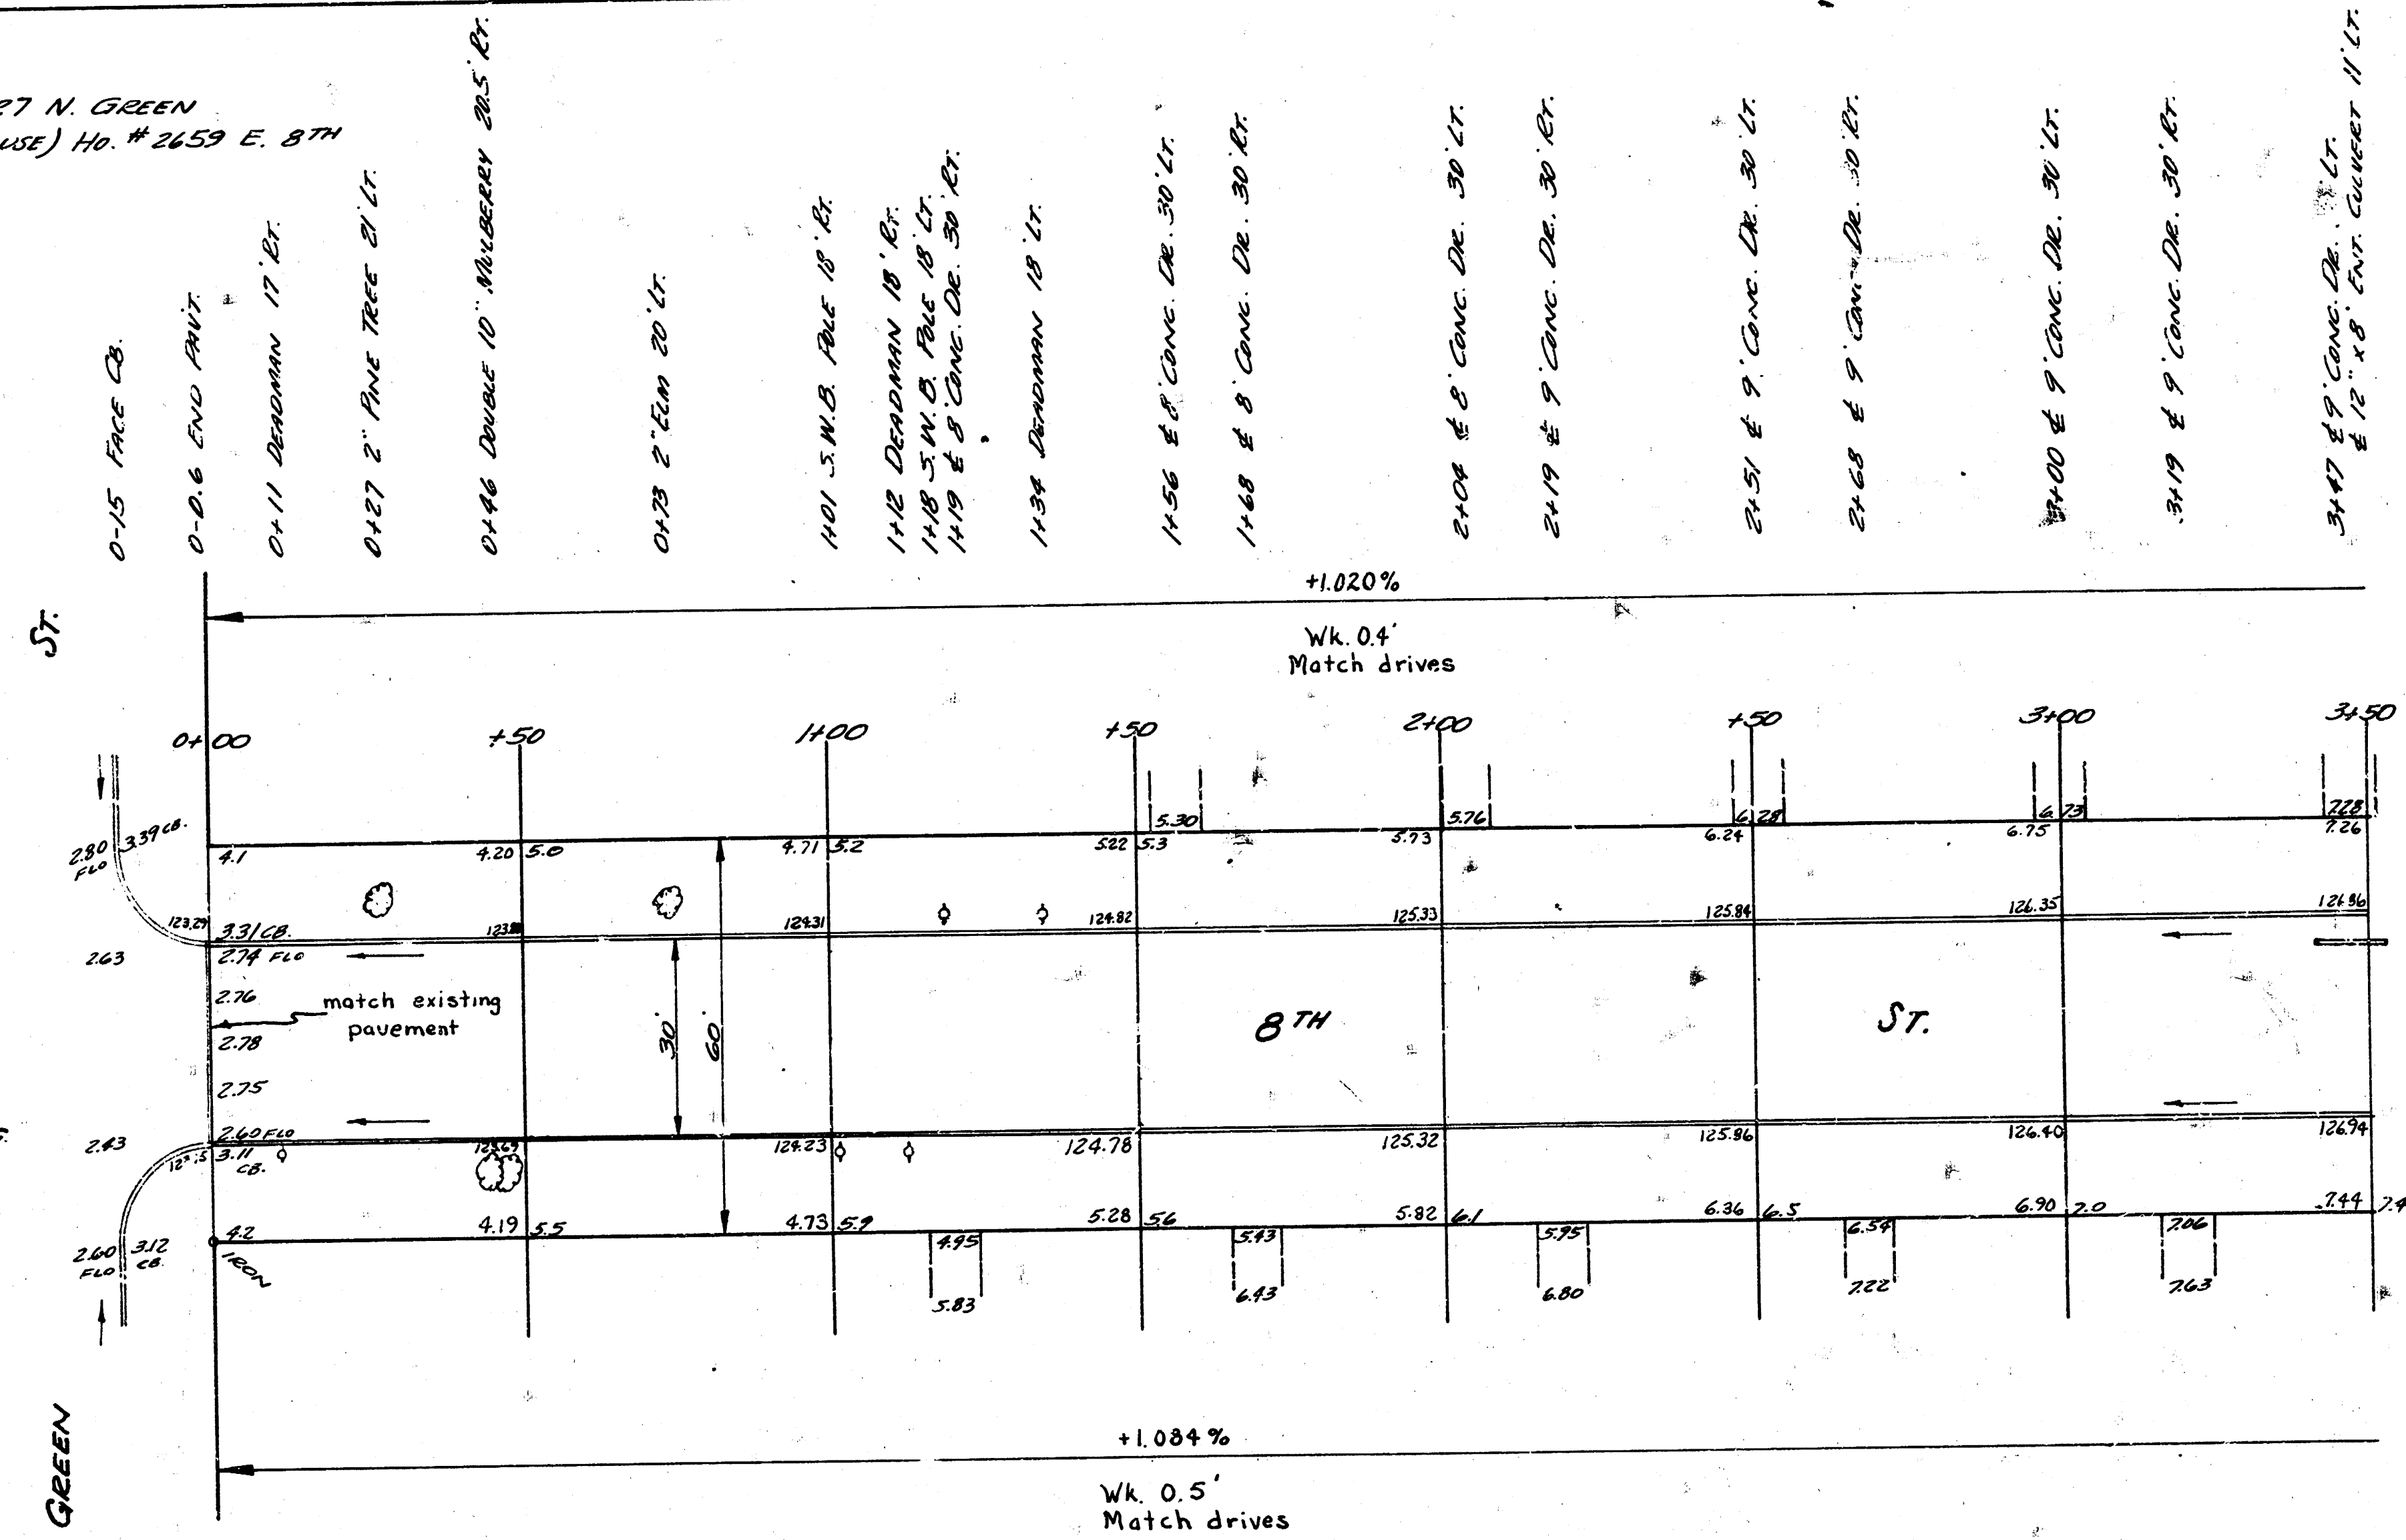

NOTE TO CONTRACTOR & FIELD ENGINEER:
 Excavated dirt is to be used
 to fill old ditch in 8th &
 Volusia St.

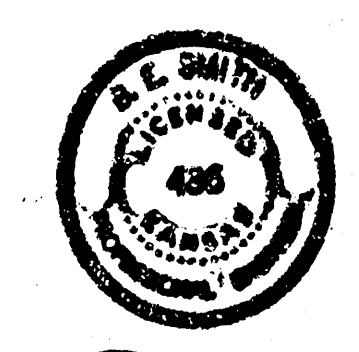

8TH ST.
 E.L. GREEN TO E.L. VOLUTSIA
 30' CONC. & CB.
 CITY OF WICHITA, KANSAS
 B.E. SMITH - CITY ENGINEER
 MAY, 1958 PROJ. C13-186

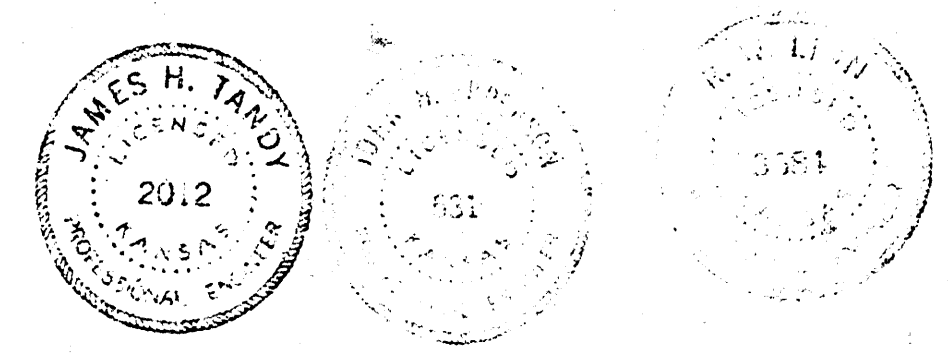

1/4

