


B.M. 201.80 SE cor. Conc. Porch 170 S. NE cor. 8th & Woodlawn.

NOTE: Use this B.M. on this project only.

Chaining East on South 12.

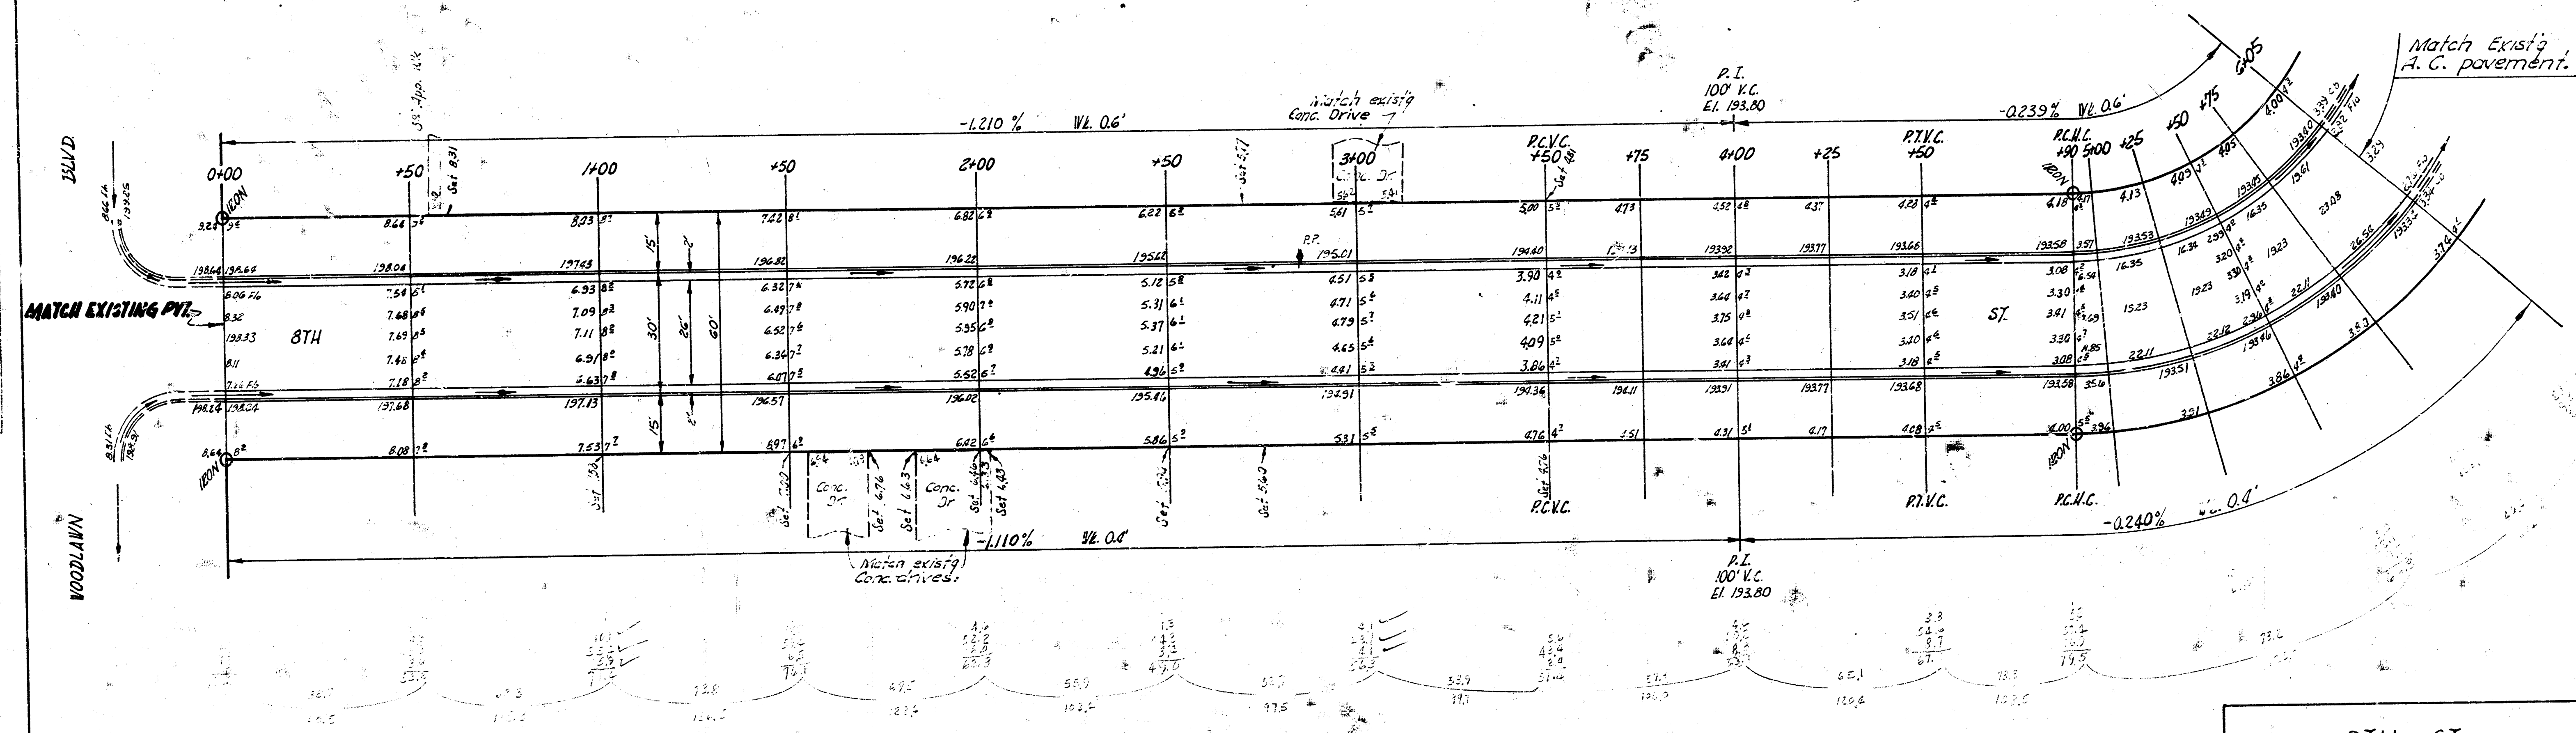

Curve Data from Sta 4+50 to Sta 6+94.2
Sta on S.R. E. 130° Δ = 90°

Sta	Chord Length	Chord Lath on 6" Offset	Deflection Angle	Total Angle
4+50	10.0	3.0	2° 12' 13"	6° 12' 13"
