


B.M. 122.47 S.W. Cor. Cass Shop No. 844 Al. Nevada.
 B.M. 121.50 "G" in GLOBE Top N. Cor. 8TH ST. of M. and
 Radius on N.W. Cor. 8TH and FLORENCE.
 Base Line is on North Property Line.

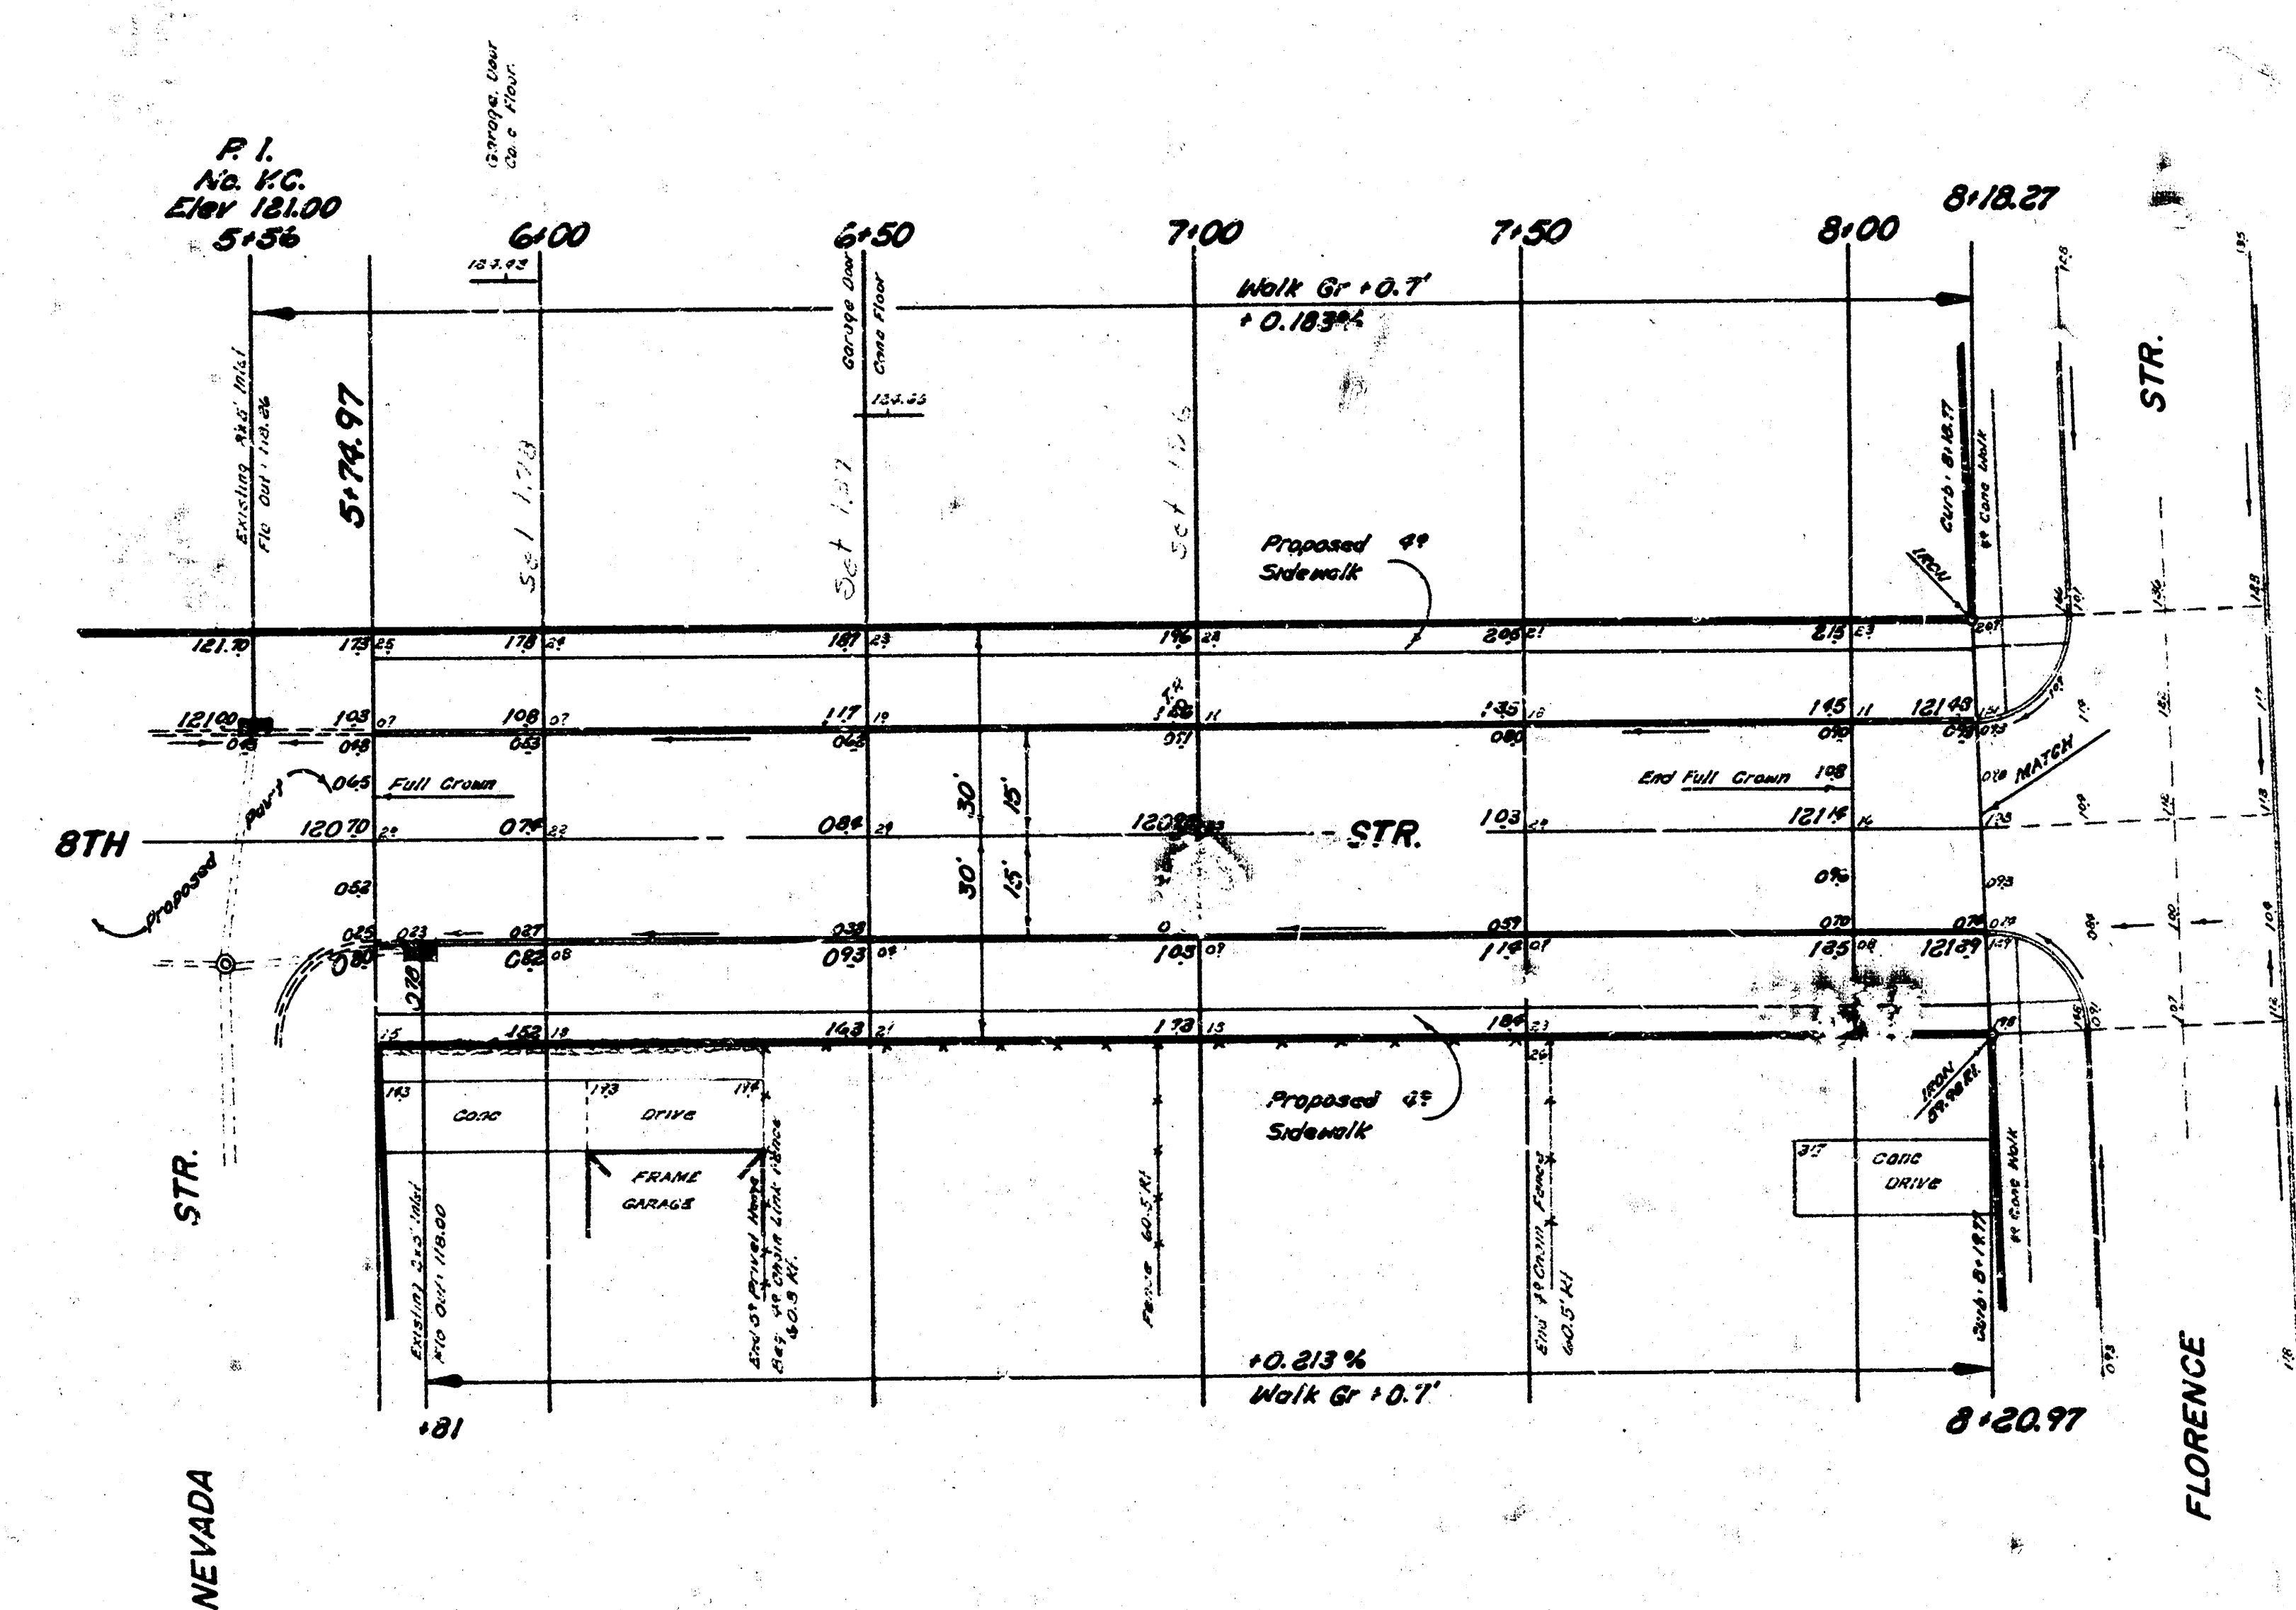


Check
 Plan
 Exc. Elev.
 Checked



SIDEWALK
 NOTE To Field Engineer and Contractor. Grade
 Parking and Clear Right of Way for Proposed
 Sidewalk. Sidewalk by OTHERS

Excavation
 958.7 Cu Yards
 10% 95.9
 Total: 509.6 Cu Yards

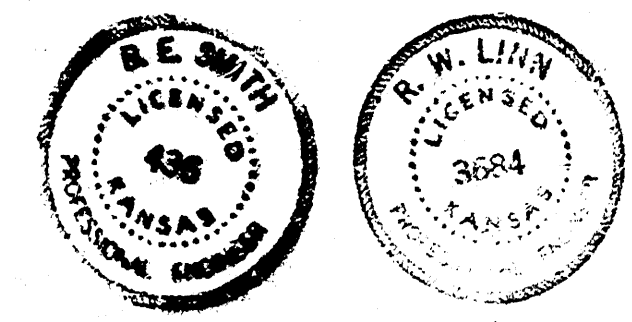

8TH STREET
 E.L. NEVADA ST to W.L. FLORENCE ST.
 30' CONCRETE & CURB
 B.E. SMITH CITY ENGINEER
 CITY OF Wichita, Kansas
 DATE July 1967 Proj. No. C16-10

11 5 3-13