



B.M. 115.84 'K' in Keeler on W.L. Blk. Co. S.E. cor. Indiana & 8th

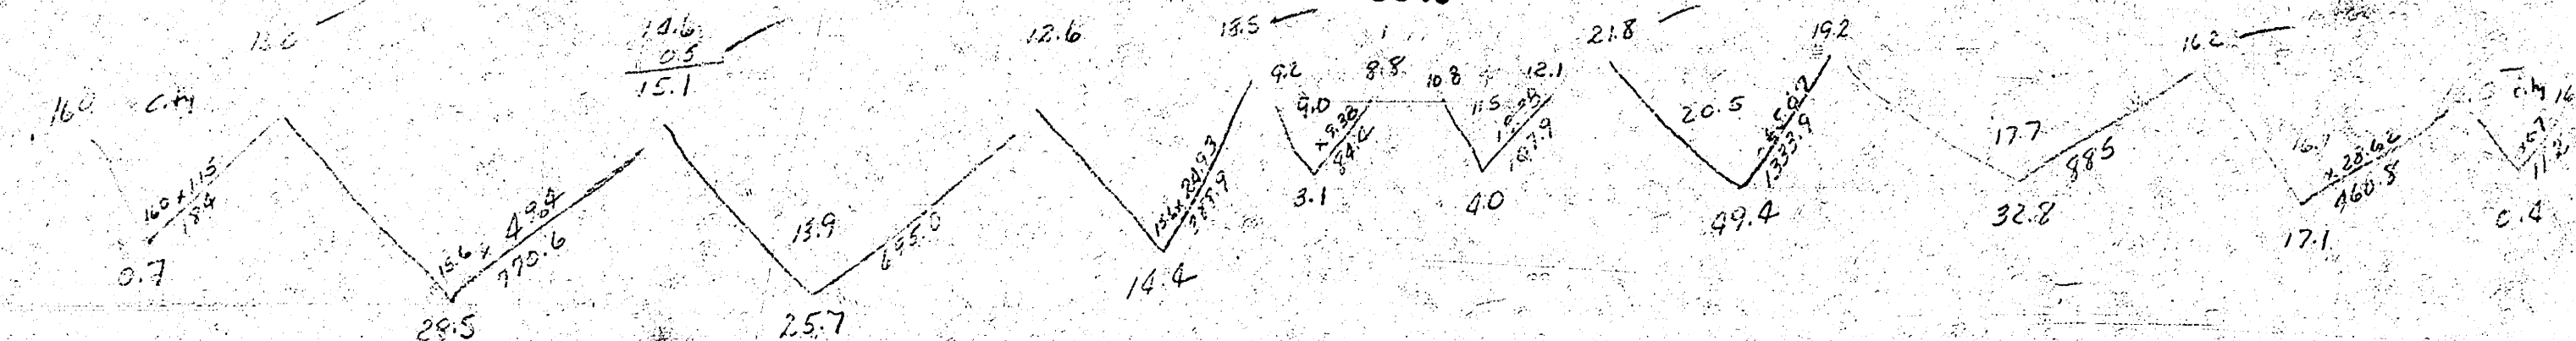

Excavation -
Property - 175.0
City - 17.5
192.5 cu yds.

City - 13.6
1.4
15.0 cu yds.

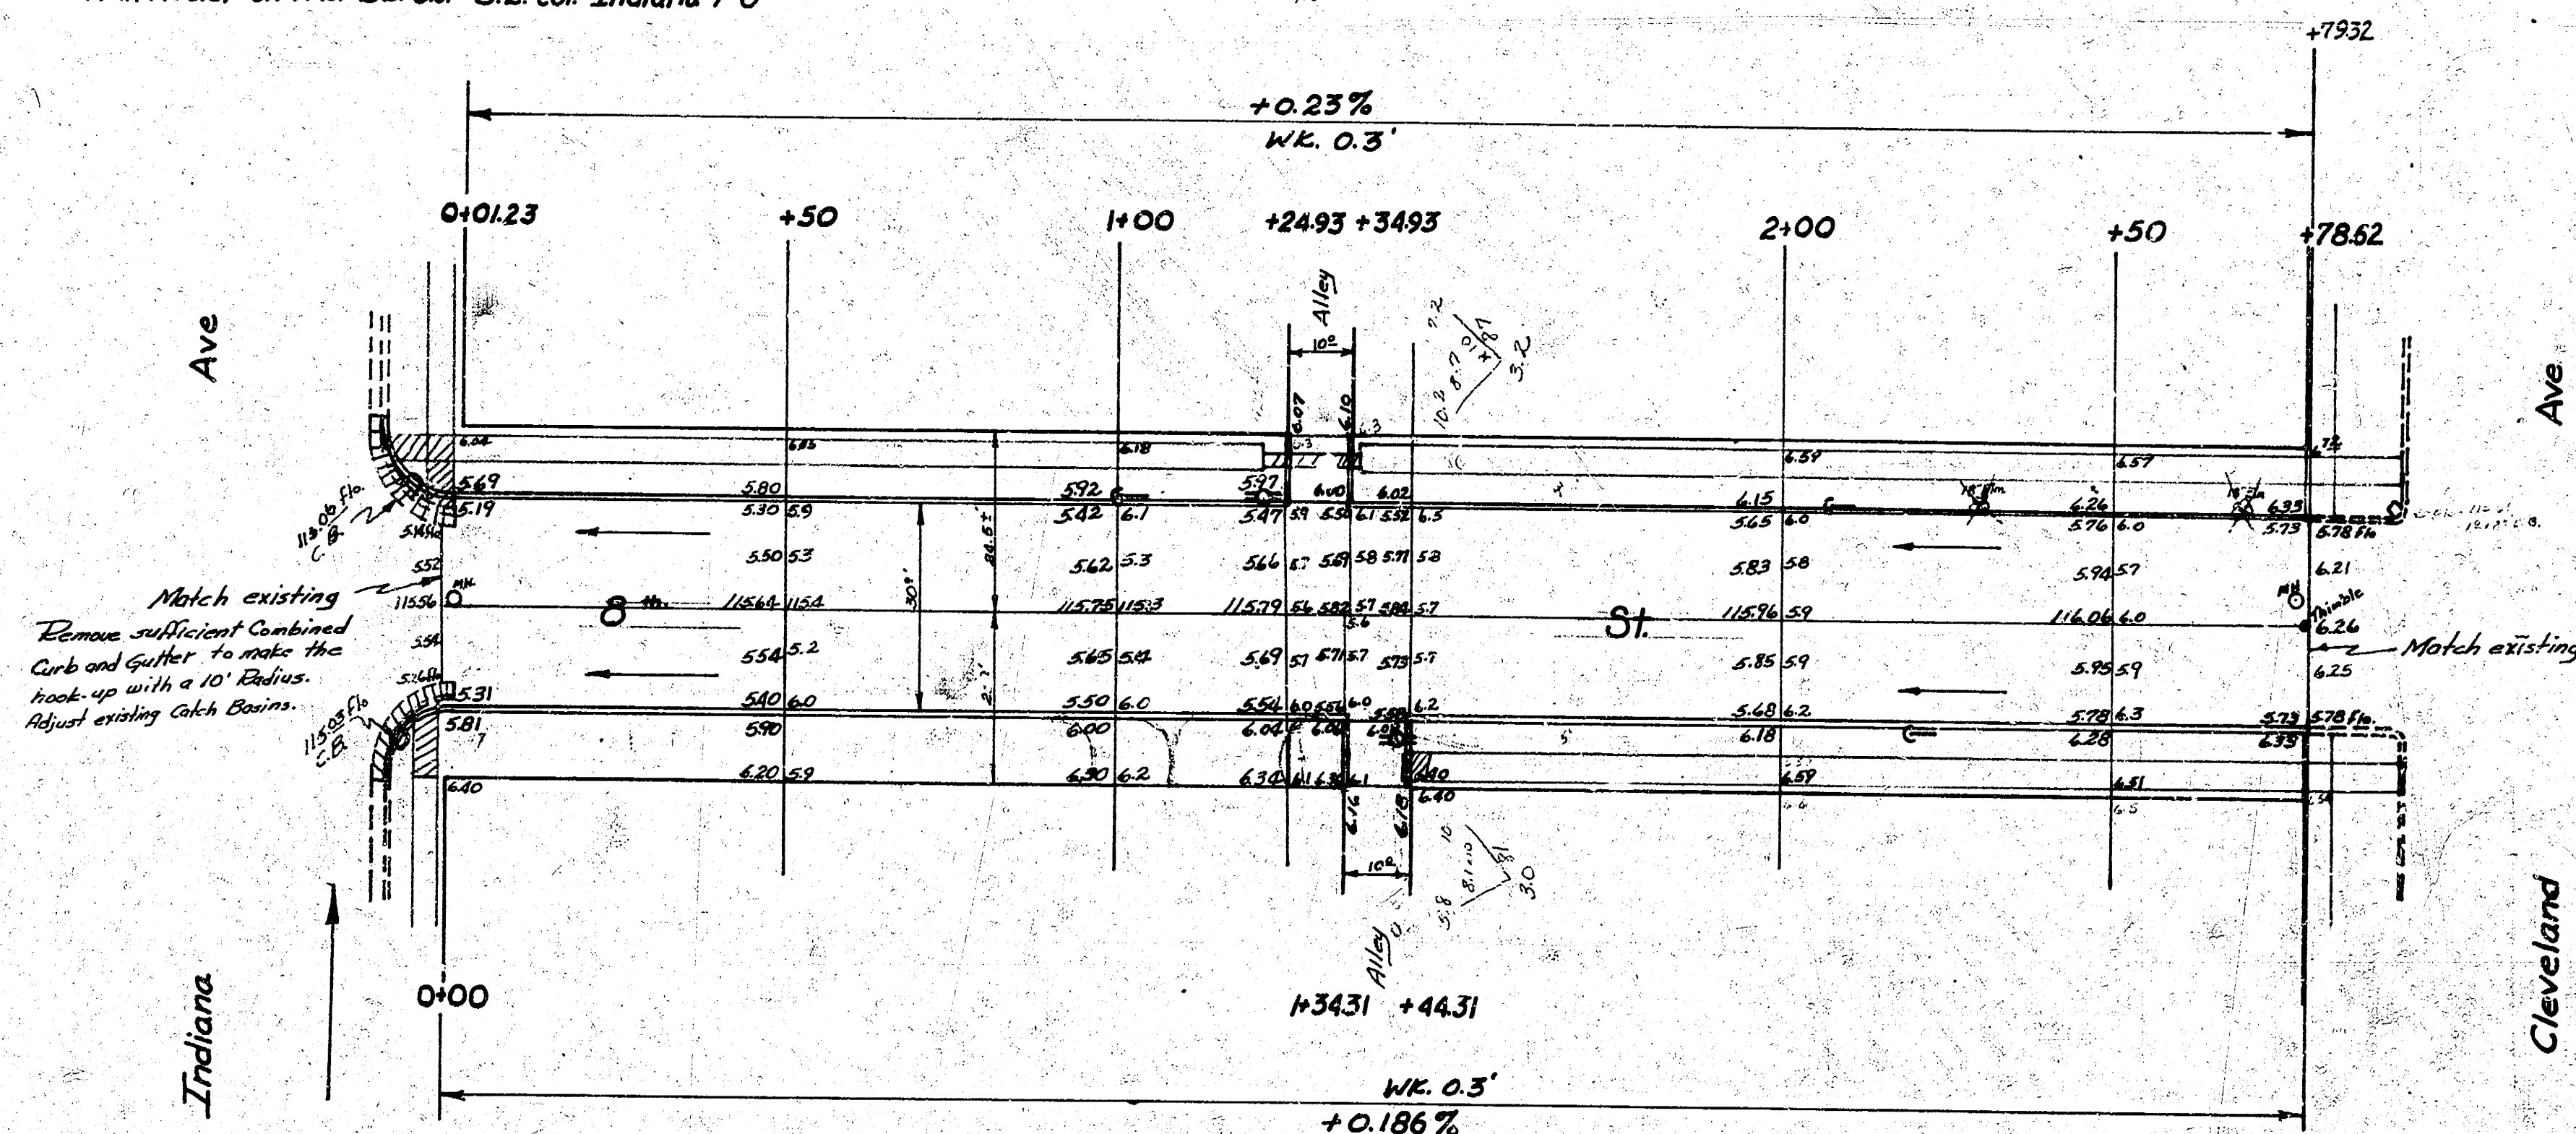

Eighth St.
E.L. Indiana to W.L. Cleveland
30' Conc & Cb
B.E. Smith City Engineer
February 1956 Proj. No. C15-222