
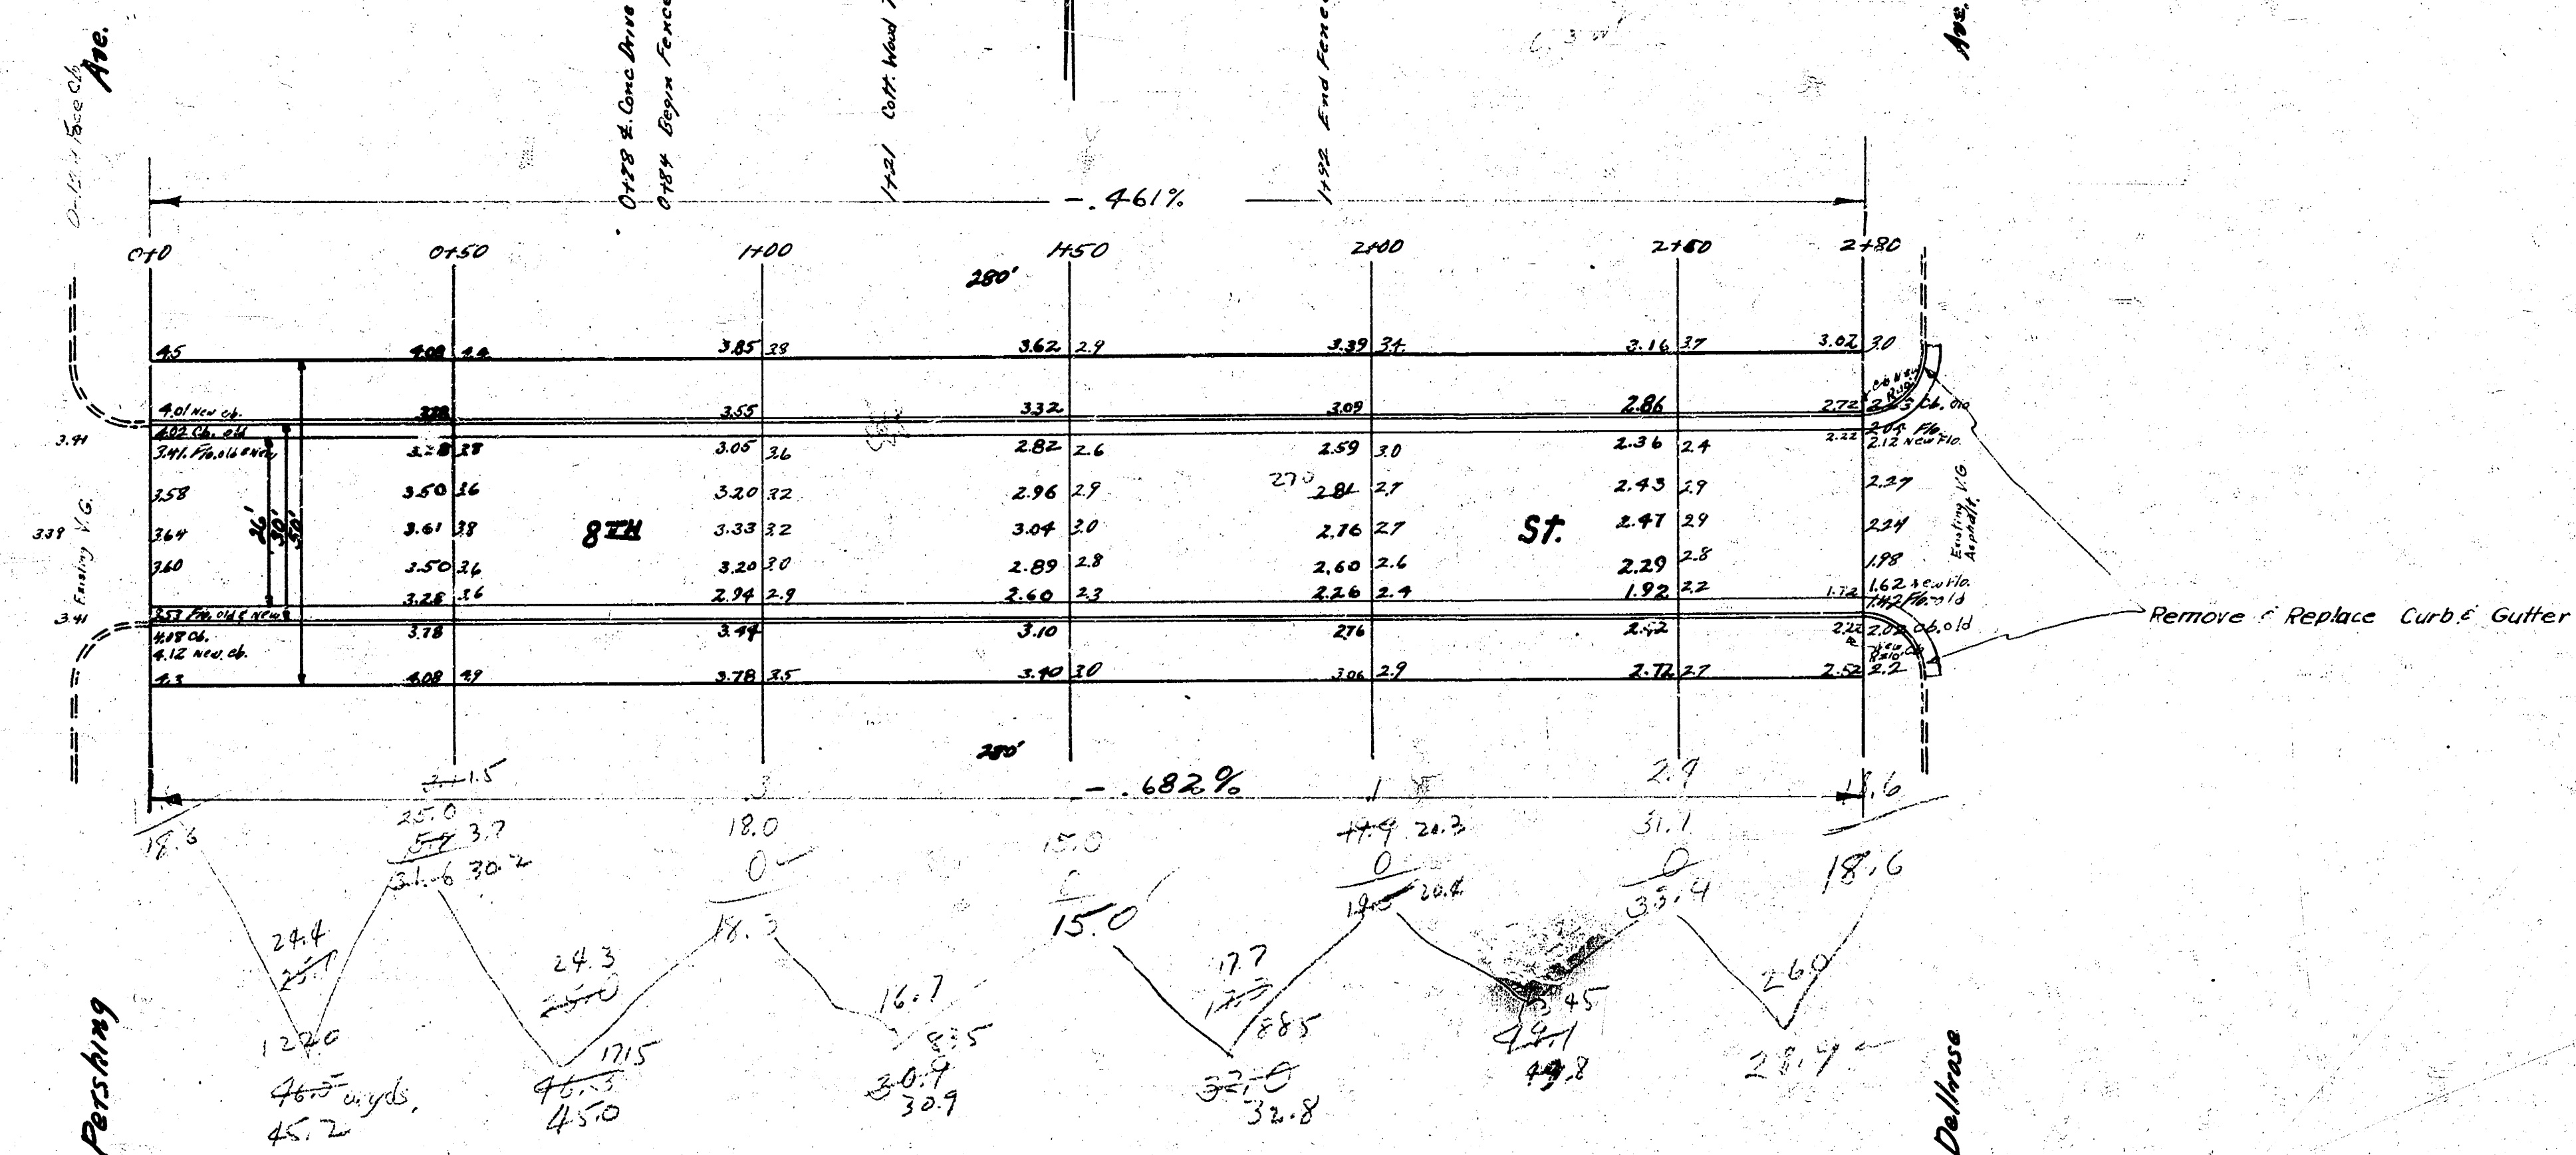
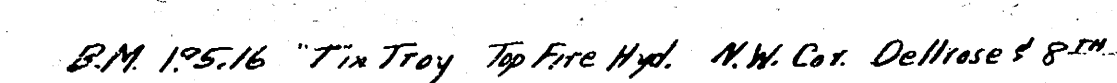


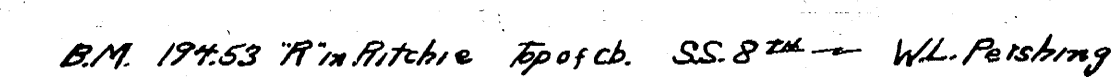

8th St.
E.L. Pershing ~ W.L. Daltros e
26°-2'-30" AC.
City of Wichita, Kansas
L.K. White City Engineer
June 1849 Project CIP-117