


B.M. 19516 T in Troy top fire hyd. NW corner Dellrose & 8th

B.M. 19170 G in Globe center wk. N. near ch. NE corner Oliver & 8th

Ave.

Dellrose

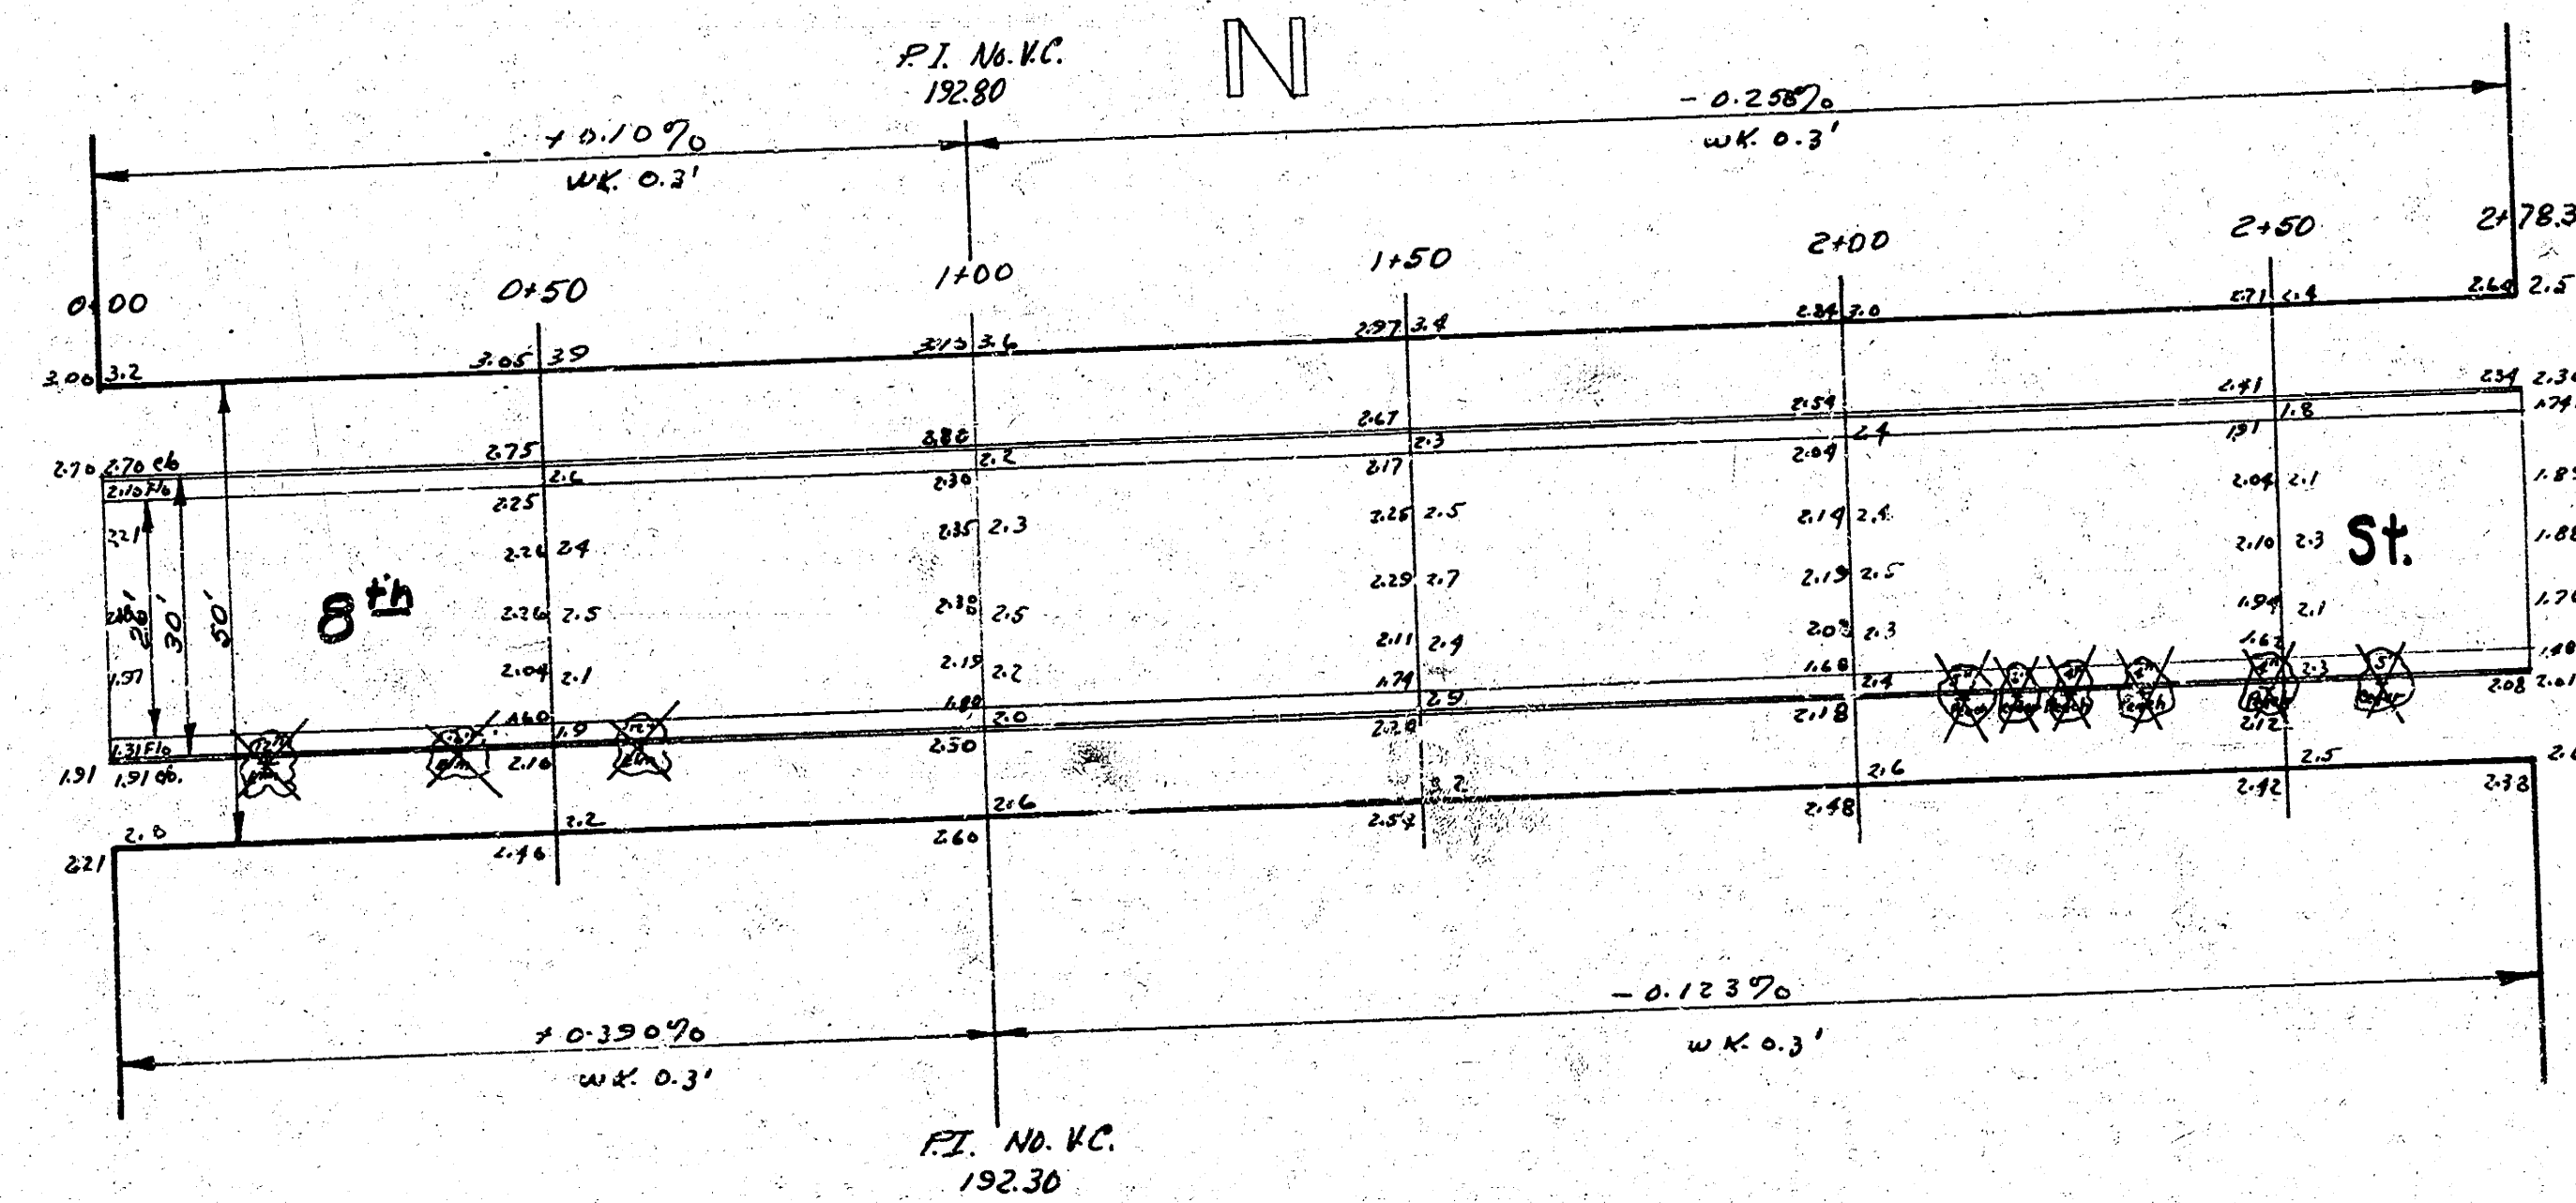


St.

Oliver

Property

44.4
16.6
27.8
1.5
23.1
23.6
2+78.3
+10.0
313.7 24 yds.

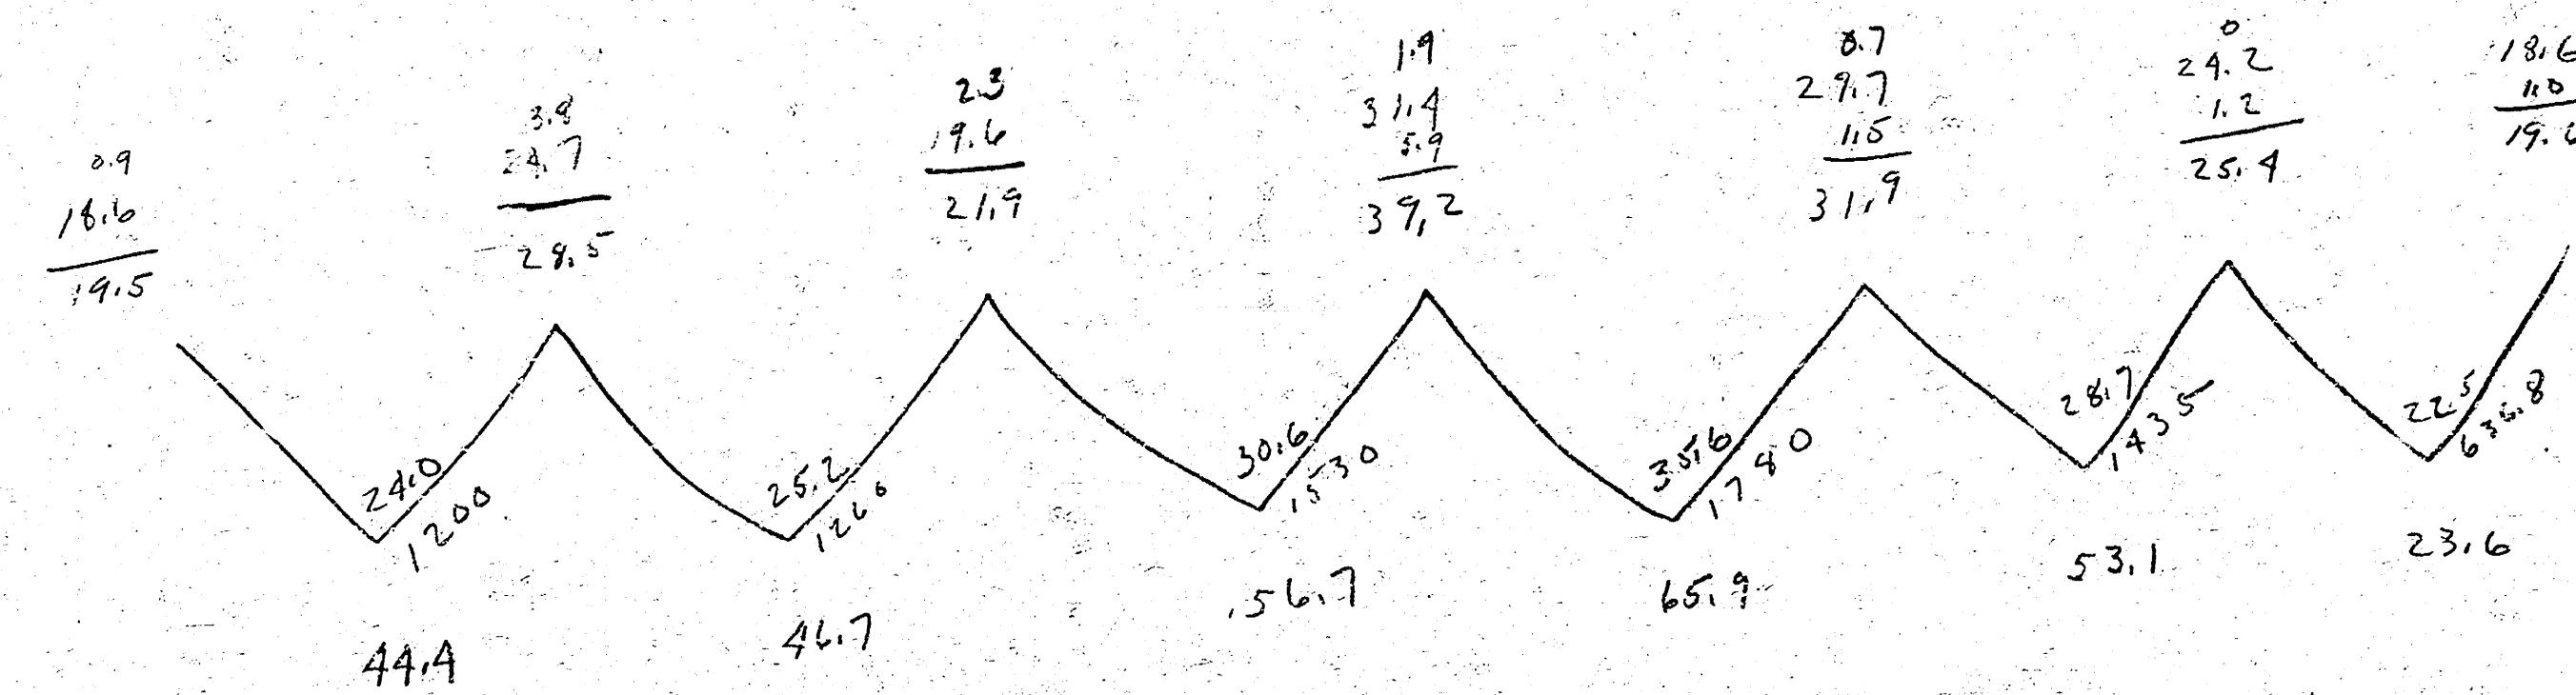

4 Drives

8th St.
E.L. Dellrose to W.L. Oliver St.
26-2-30 A.C.
City of Wichita, Kansas
L.K. White ~ City Engineer
July 1950 Proj. #C10-74

4 2 5 55