


BM 12156 CITY BM DISC. 37' E & 24' N OF SOUTHW. COR. SHERIDAN & 9TH STR.
 BM 12445 SW COR CONC PORCH HOUS. 3120 9TH STR.
 BM 12664 SW. HOUS. NE COR. ST. PAUL & 9TH STR.

NOTE: PAVE S.O. 1/2 NINTH STR. FIRST.

SCALE: 1" = 20 FT

(P) Adjust Manholes & Catchbasins to new grade

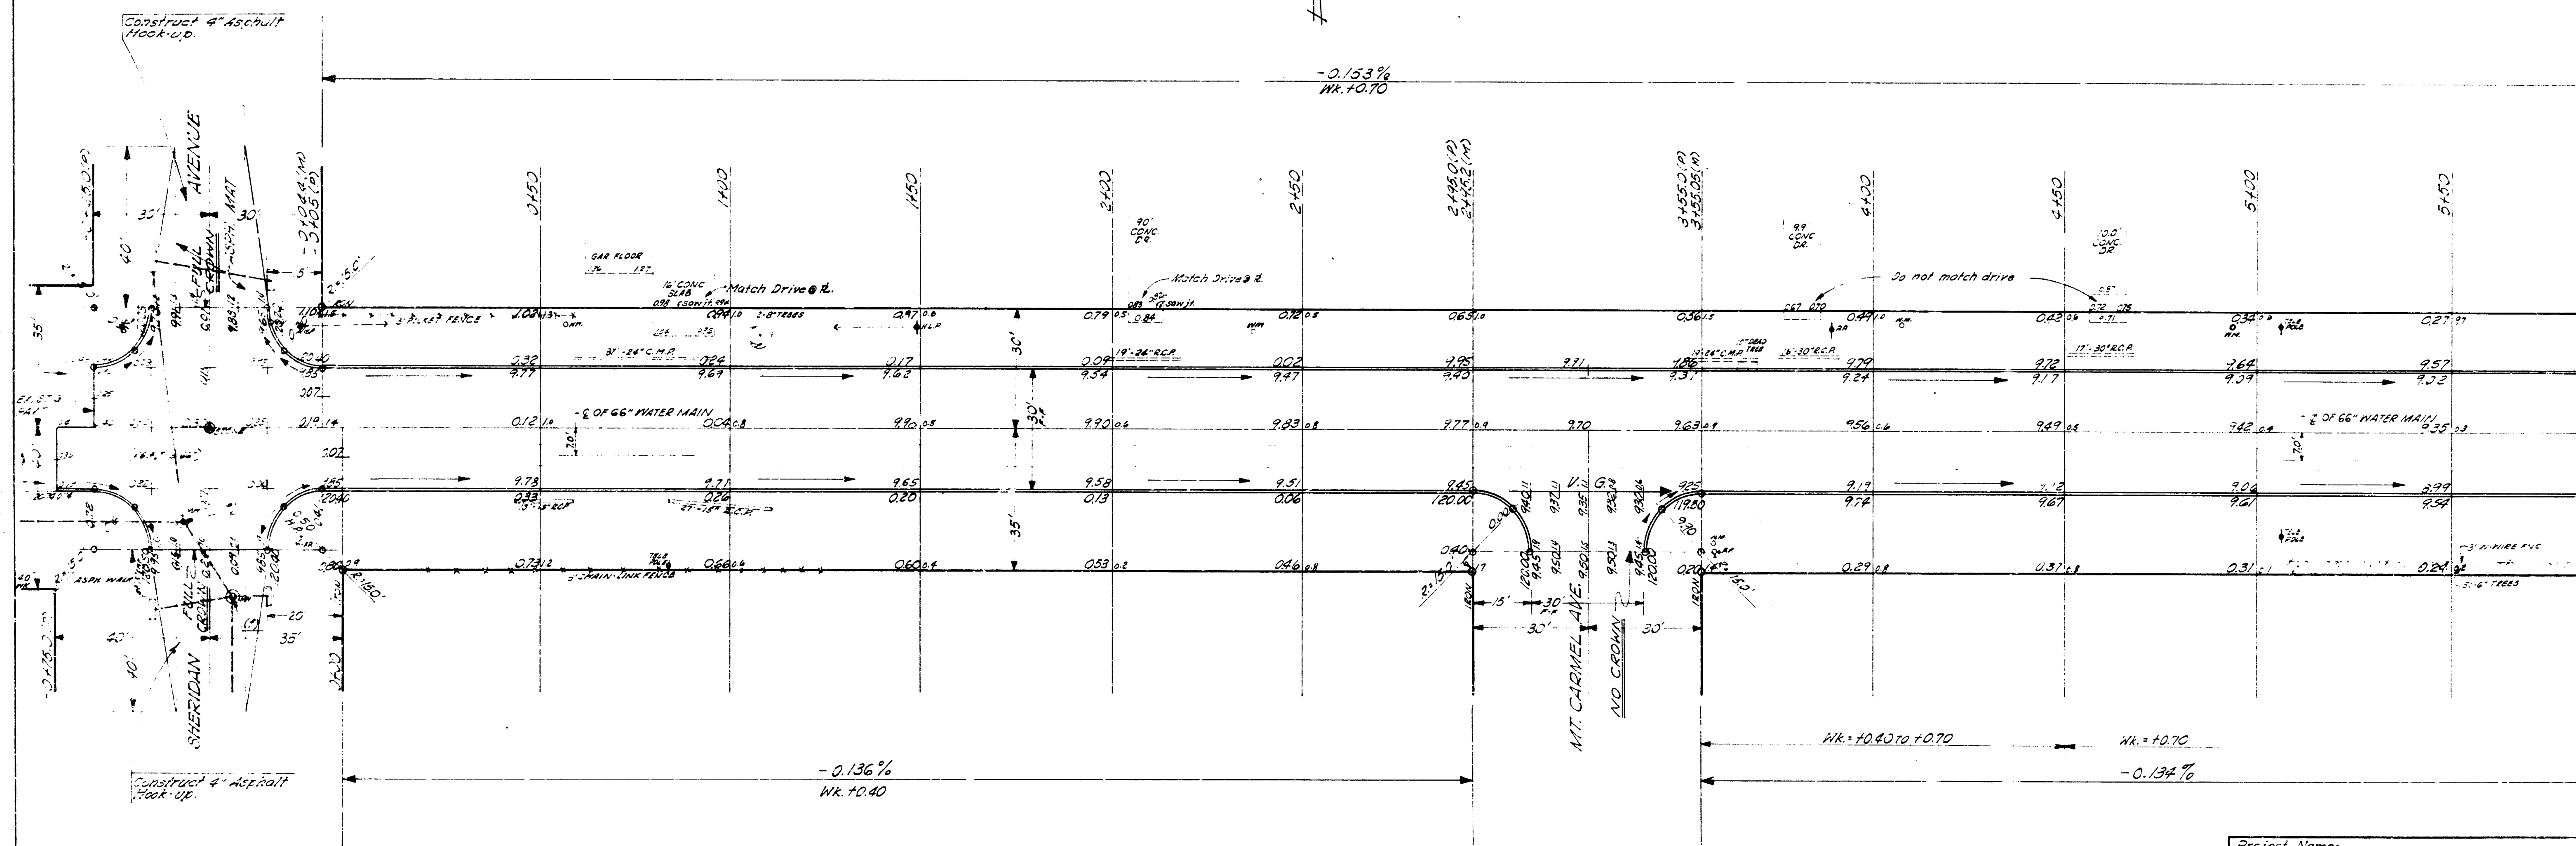

EARTHWORK QUANTITIES			
Excavation	Property	City	
	110%	110%	
	(2,186.4 C.Y.)	(376.7 C.Y.)	
Compact Fill	Property	City	
	110%	110%	
	(143.3 C.Y.)	(63.3 C.Y.)	

Project Name	NINTH STREET
Project Limits	W. SHERIDAN TO E. ST. PAUL
Type of Construction	30' CONCRETE CURB
Dept. of Public Works - Engineering Division	
CITY OF WICHITA, KANSAS	
B.E. SMITH	City Engineer
2025, May 1981	Project No. 0-112

