

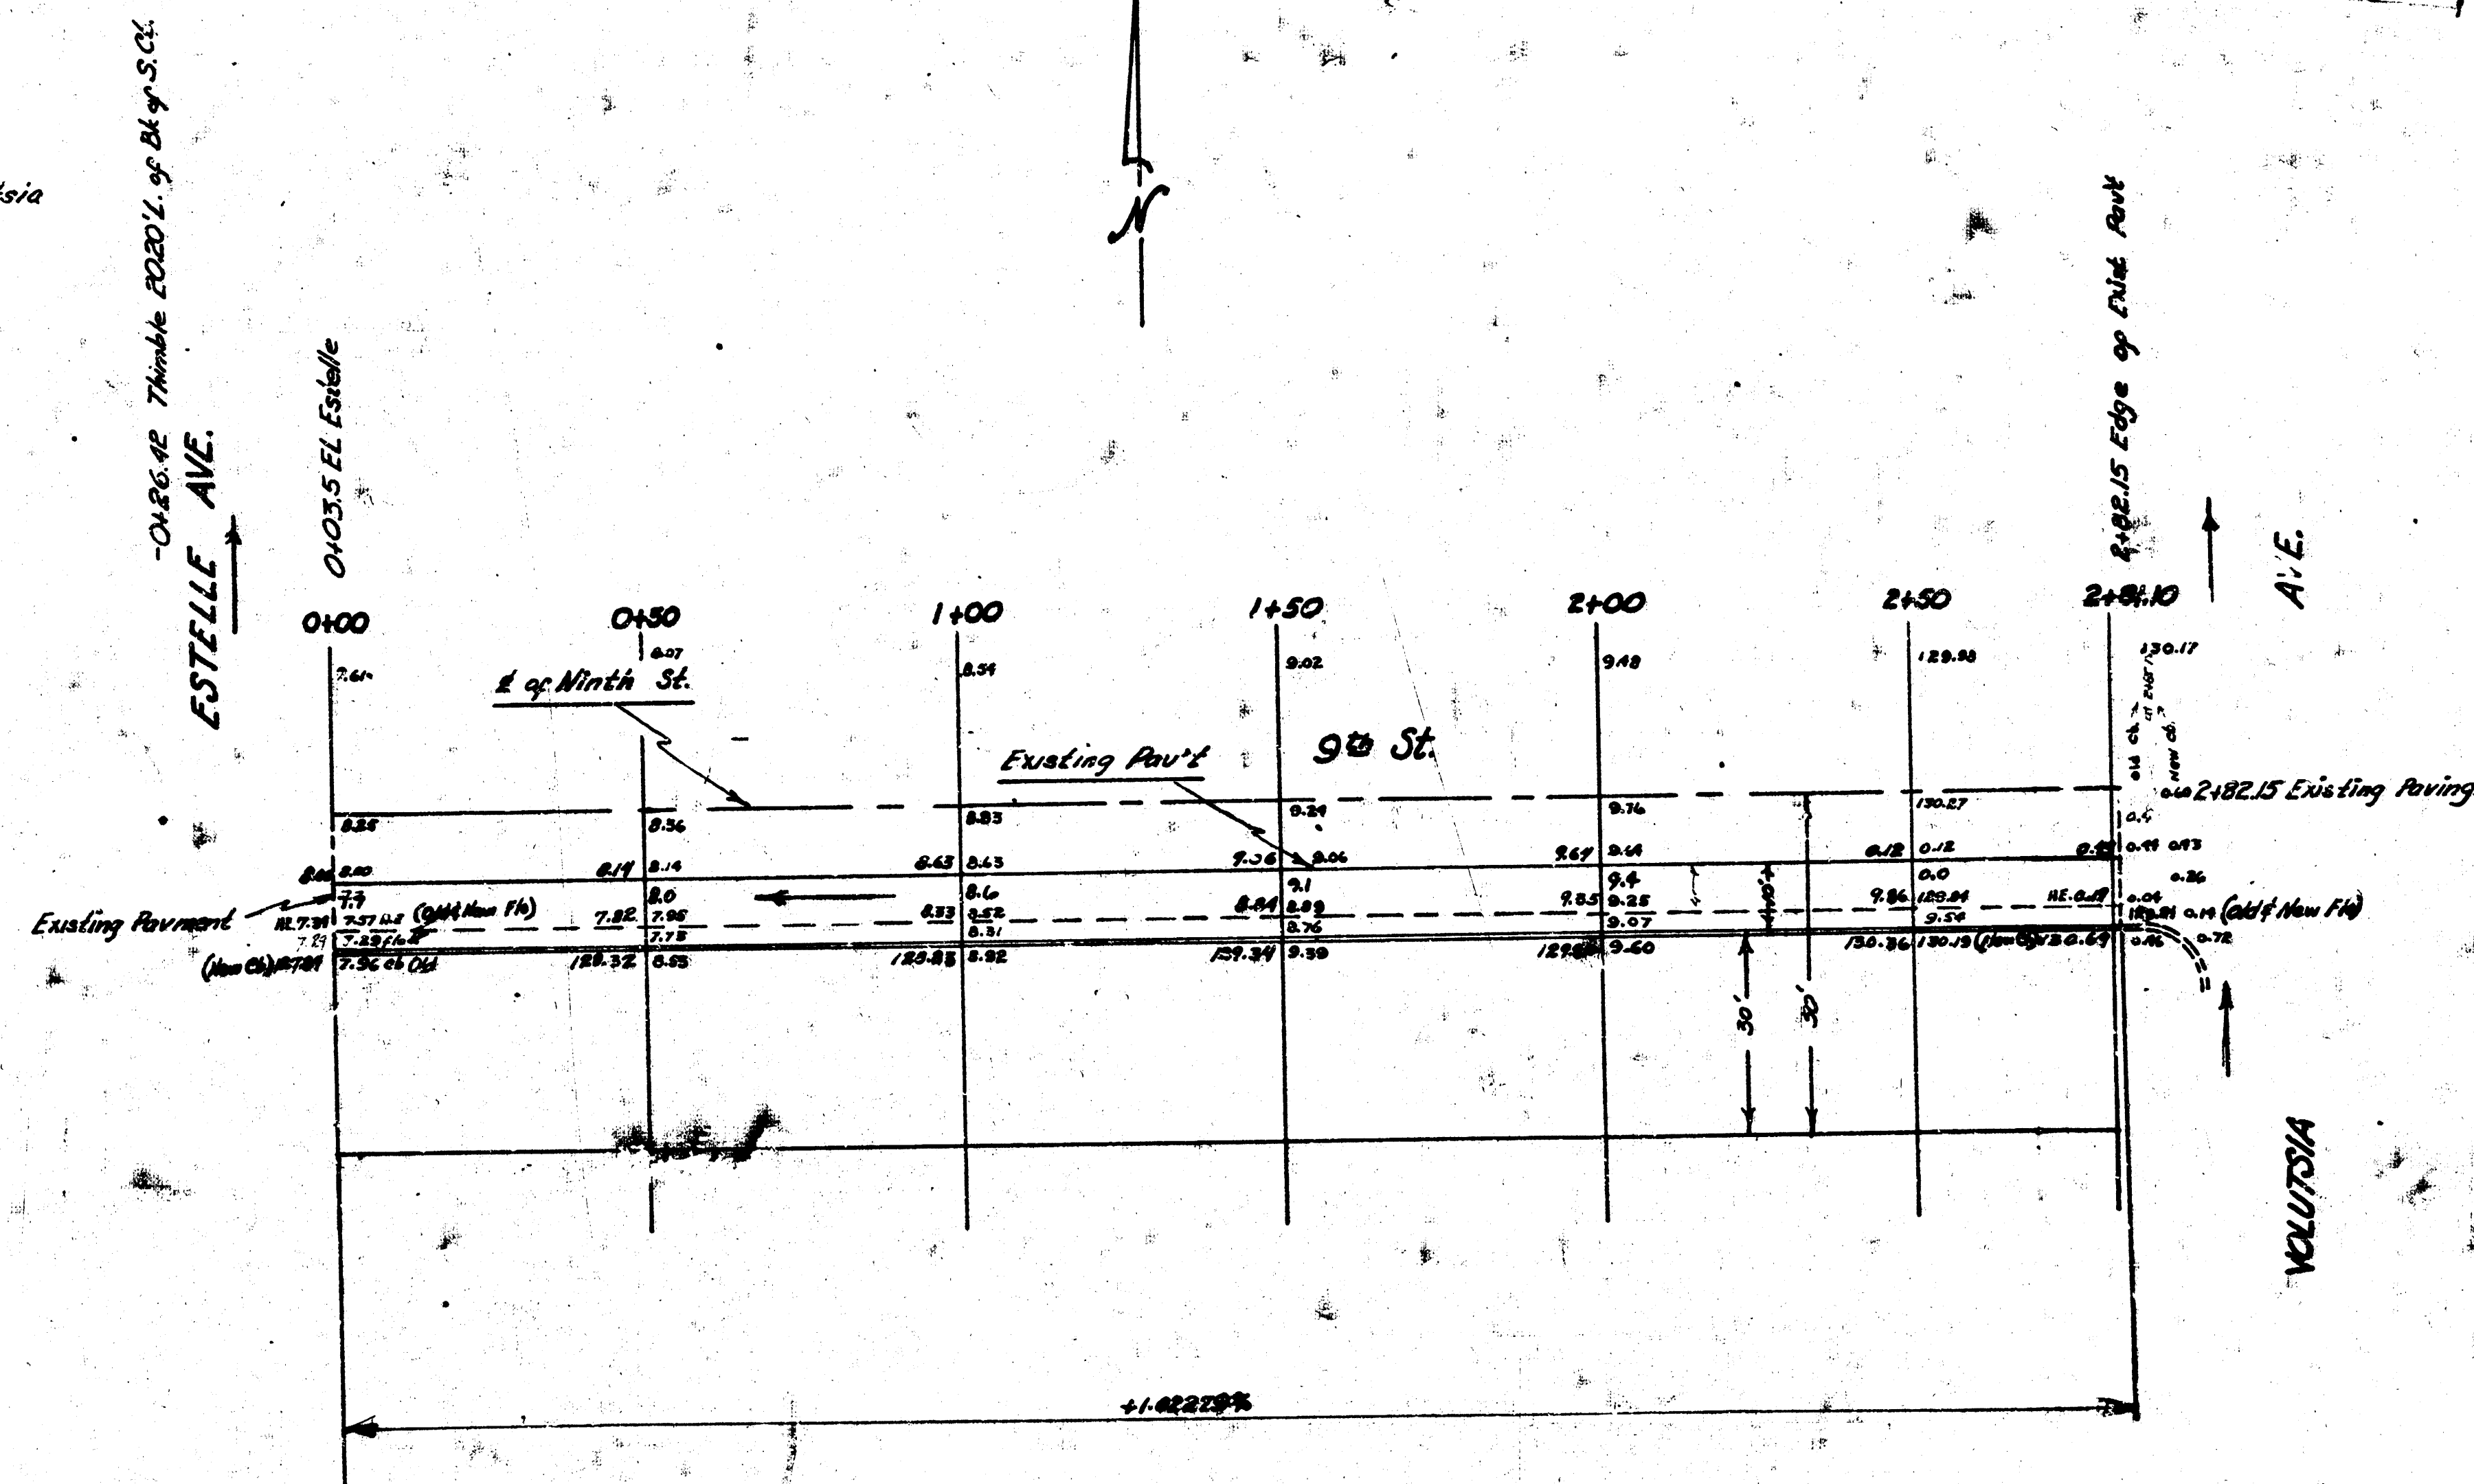



BM. 131.35 "G" in Globe S. Ch. 9th E.L. Volusia

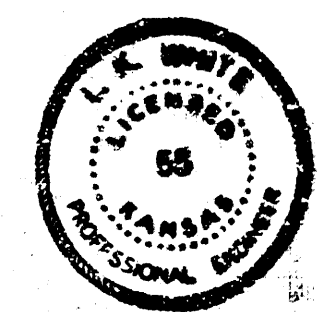

Excav.	Prop
City	0
	8.0
	8.7
	8.3
	7.2
	7.0
	6.8
	44.0
100%	4.6
	48.4 Cu. Yds.

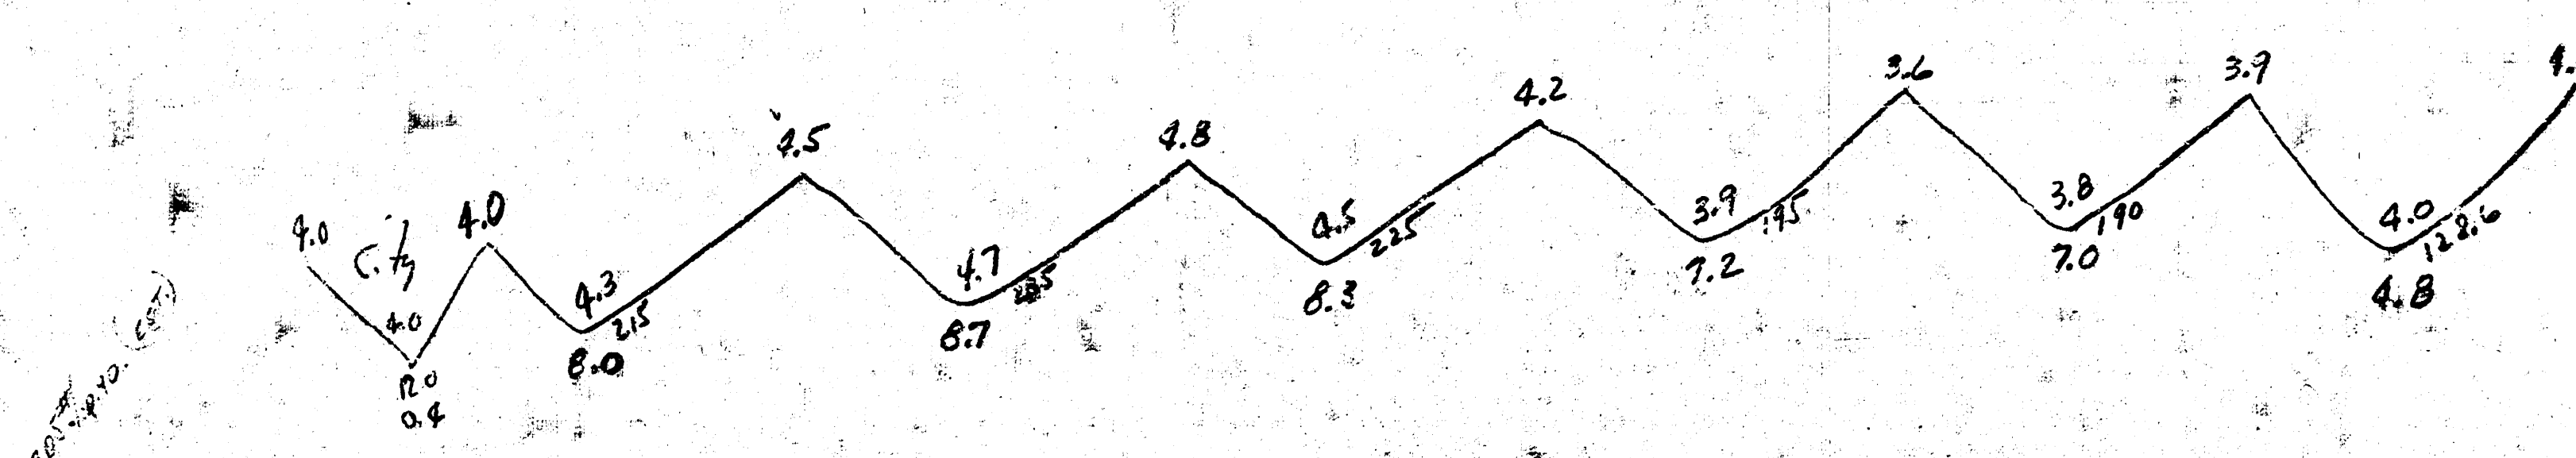

NORTH STREET SOUTH SIDE
EL ESTELLE to W. VOLUSIA
 Width 10' and Ch.
 City of Wichita Kansas
 L. C. White City Engineer
 Feb. 1951 Proj. No. CN-2

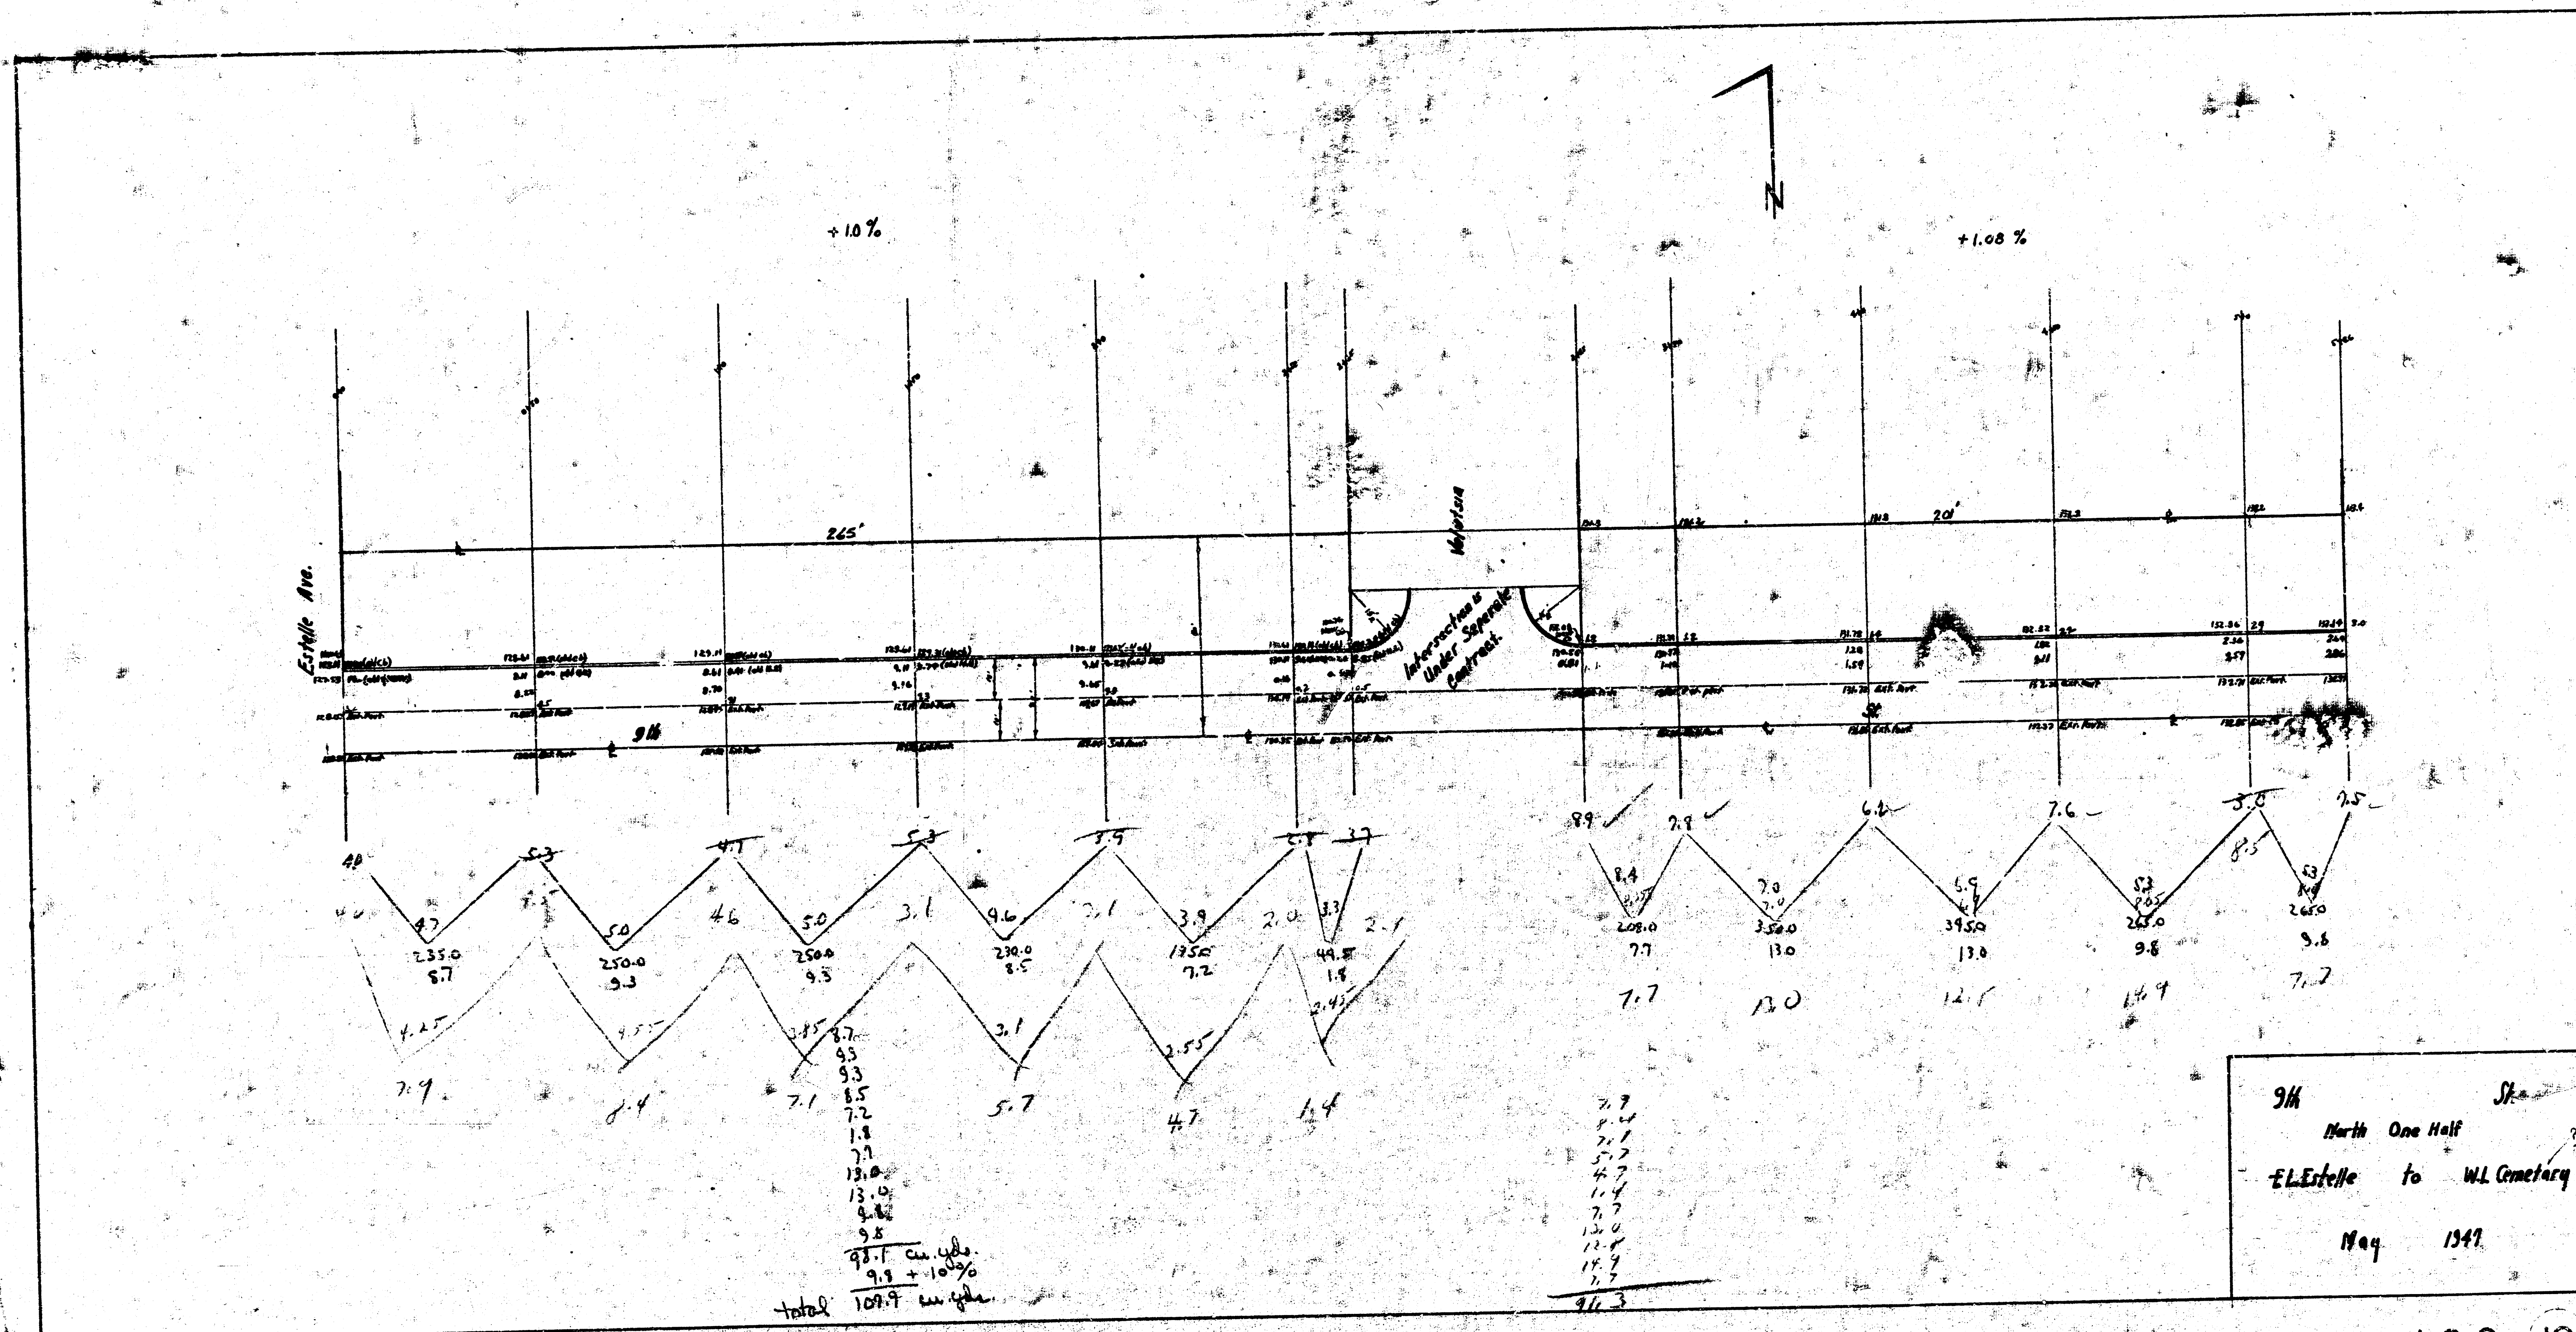

423.10