



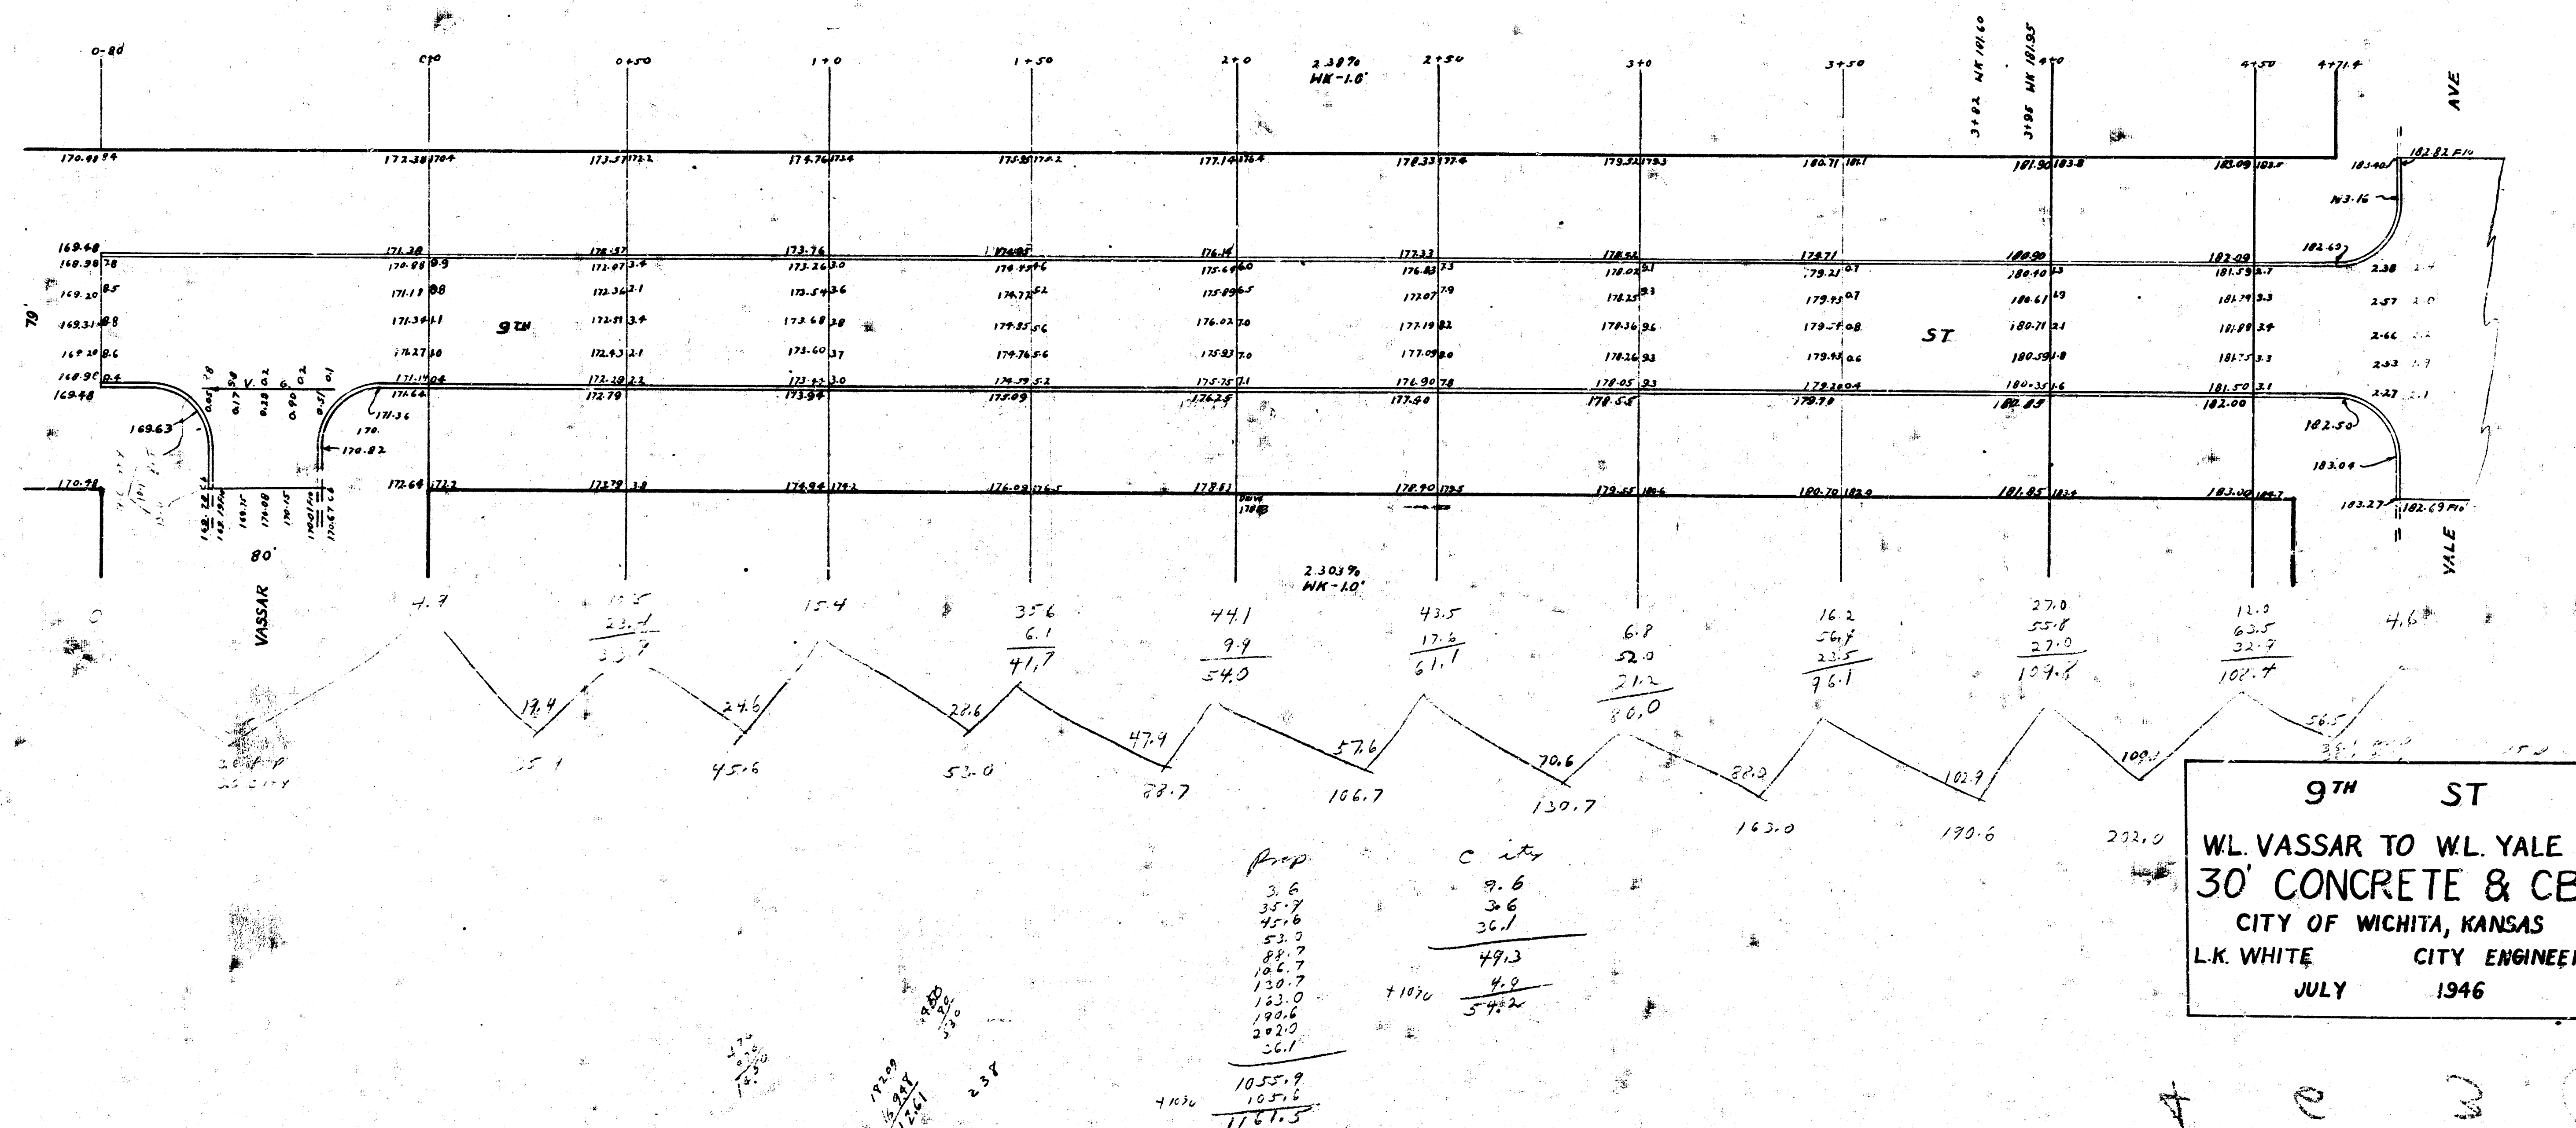

9TH ST. W.L. VASSAR & W.L. YALE 30' PAV. INTEGRAL CURB.

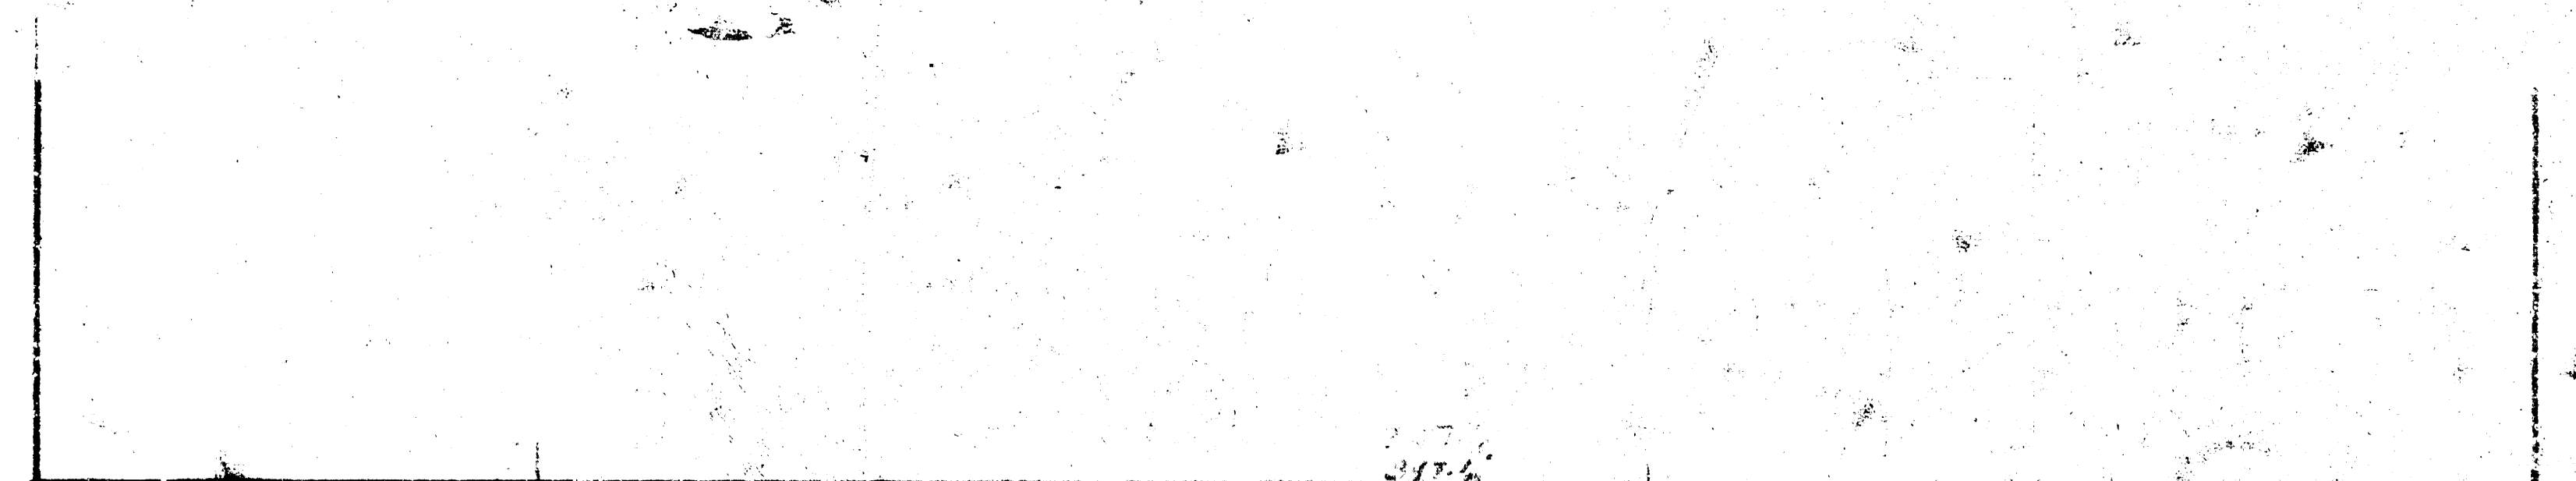

CUSTOM AVE.




AVE.

9TH

ST.

VASSAR AVE.

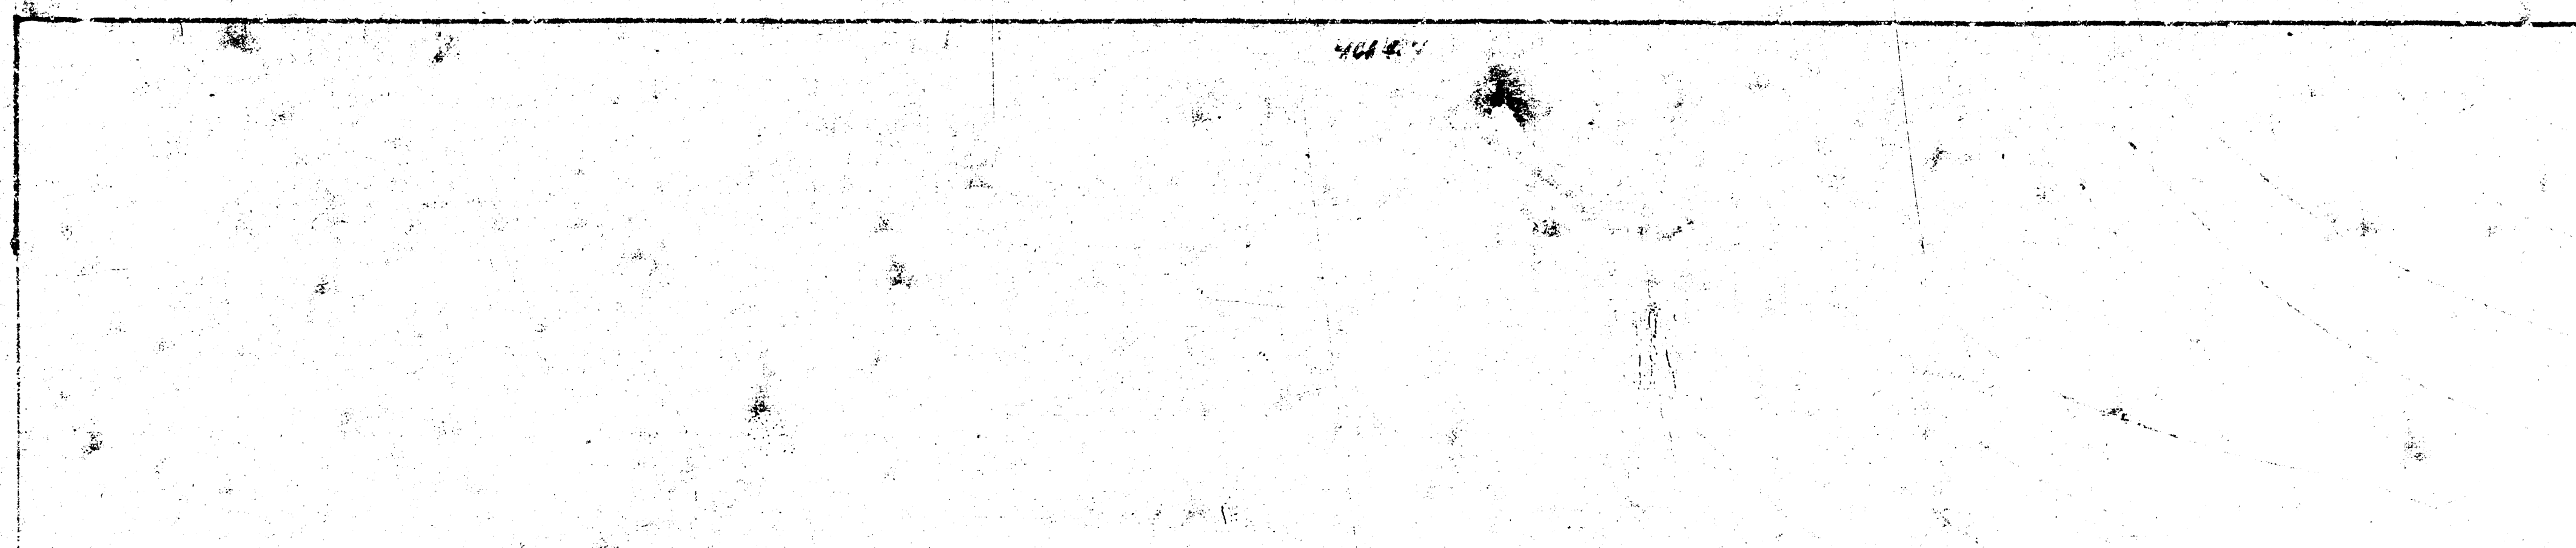

YALE