



1941
9TH ST. - E.L. CRESTWAY TO W.L. OLIVER

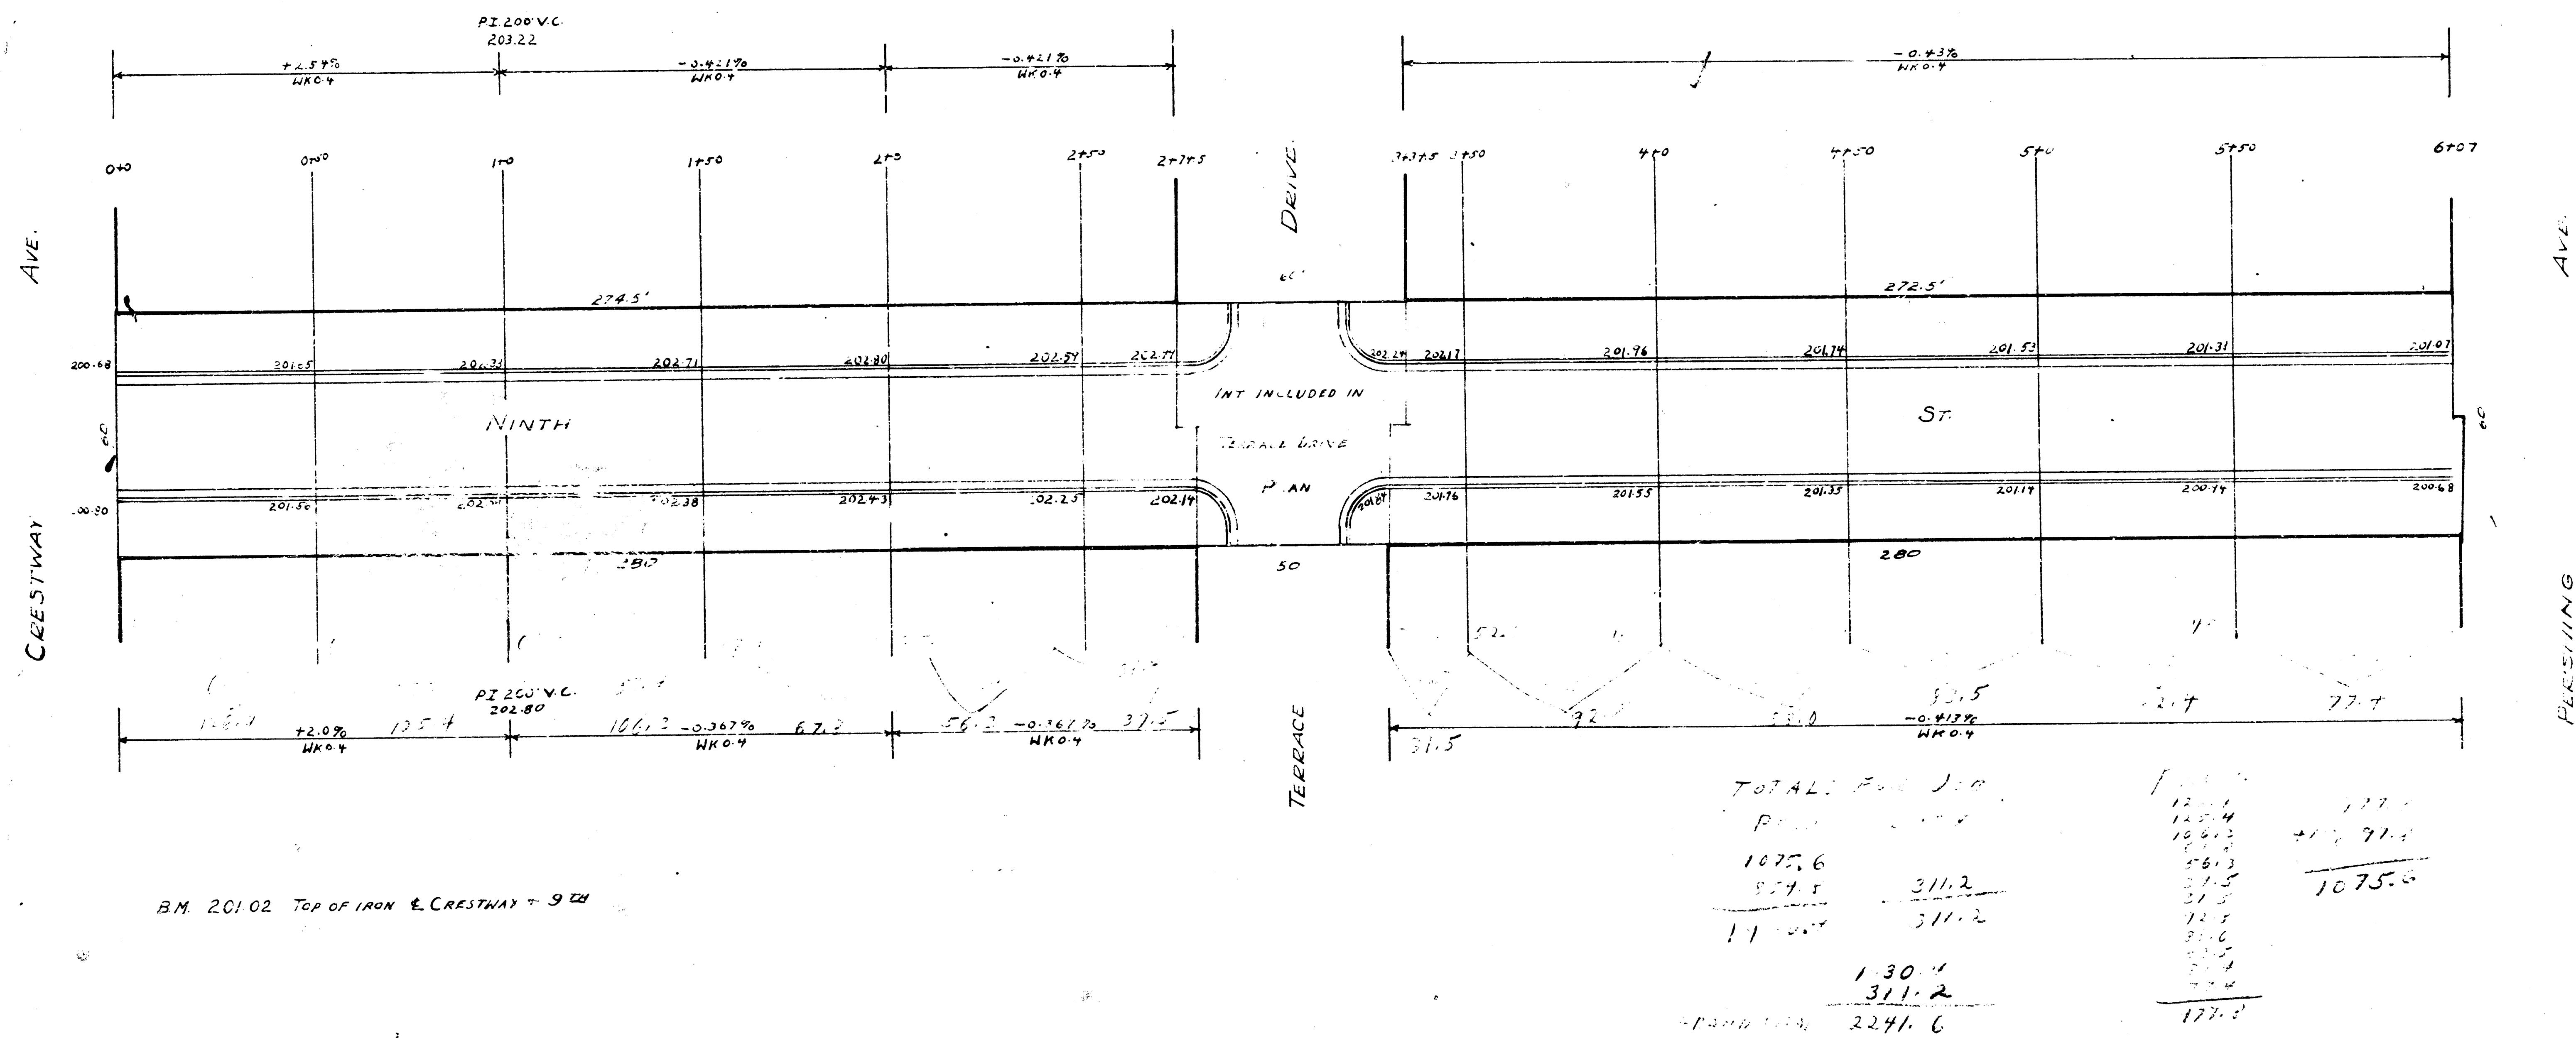

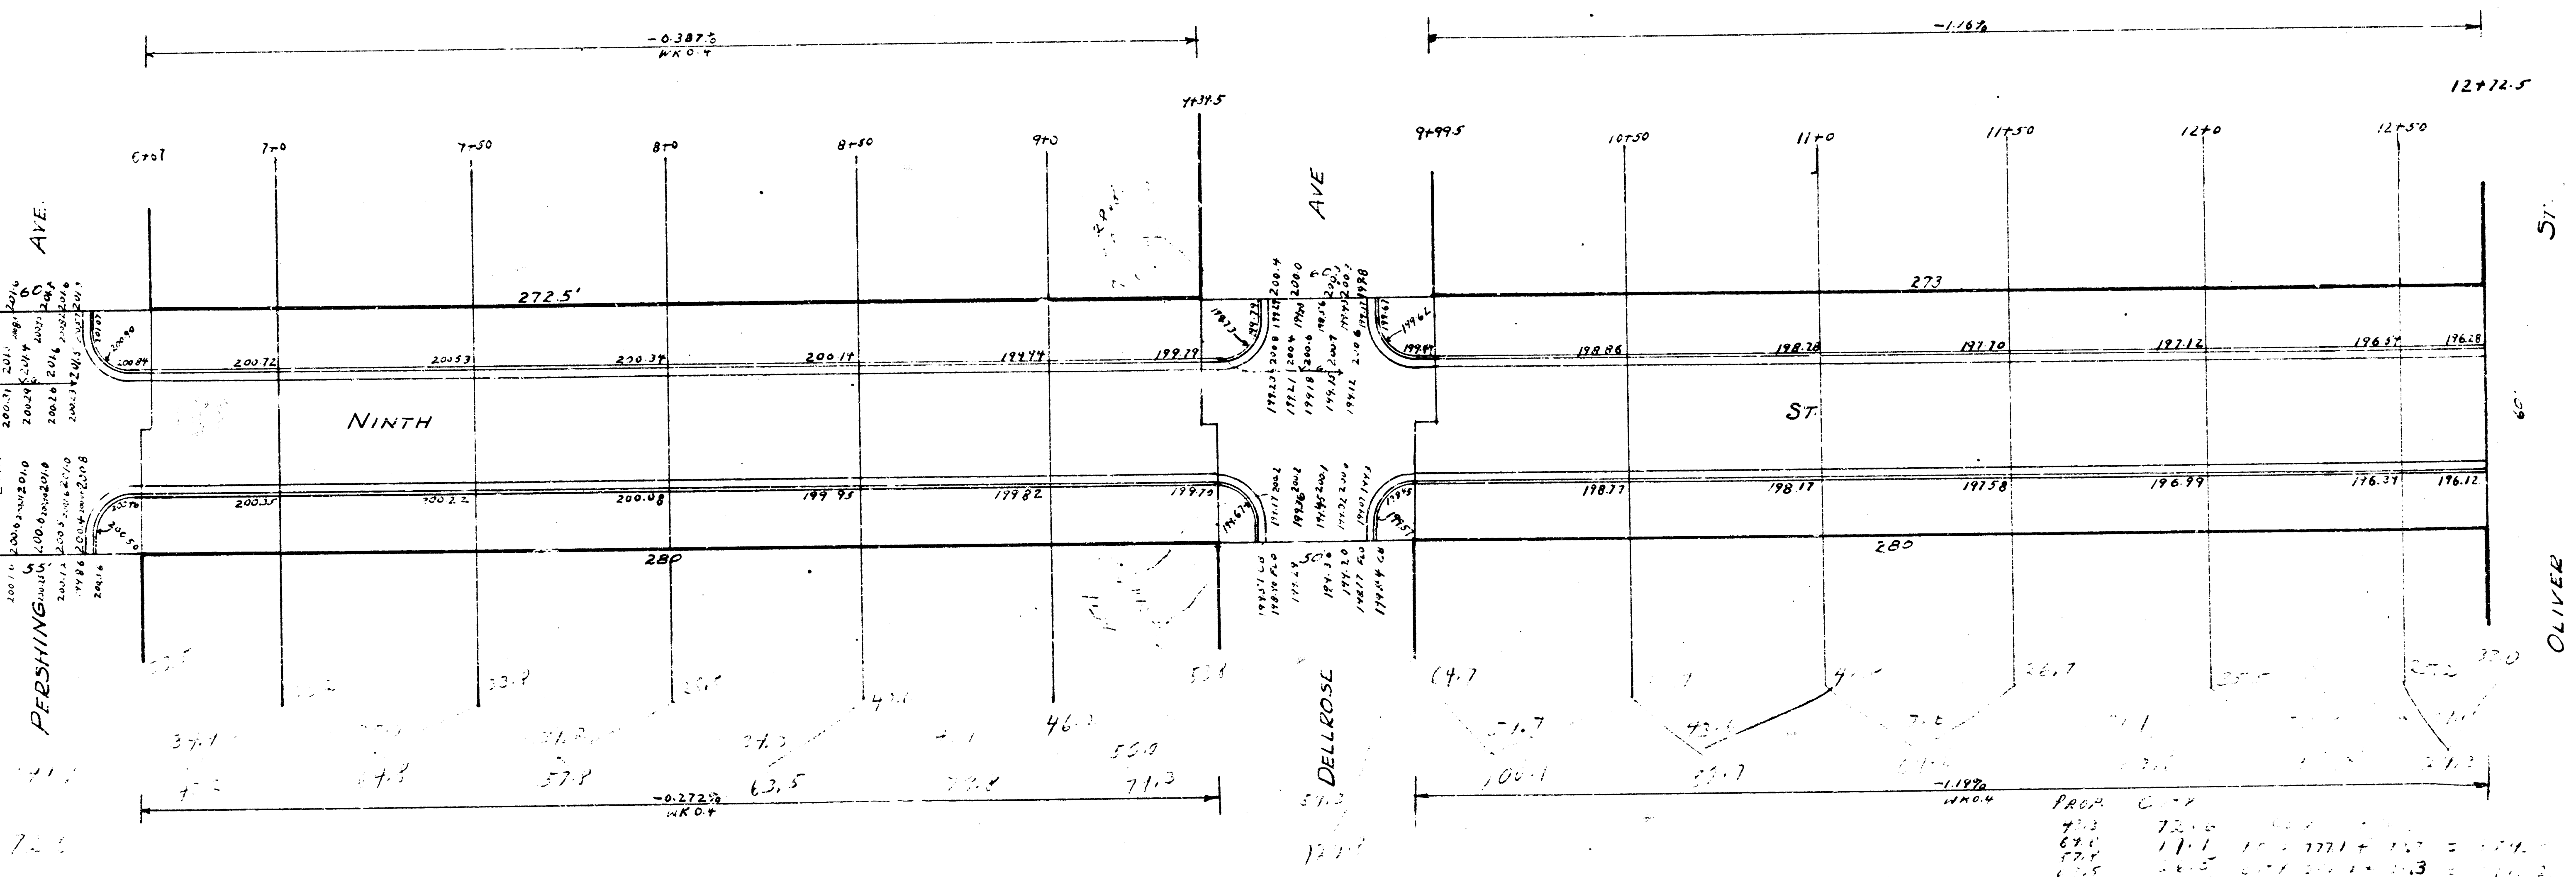

B.11. 19659 N 1st COR INT WALK NW COR 9th - OLIVER

