
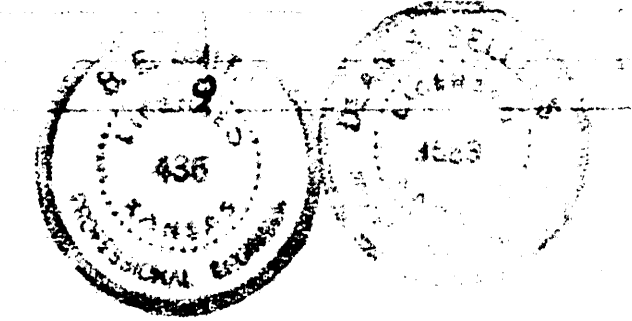
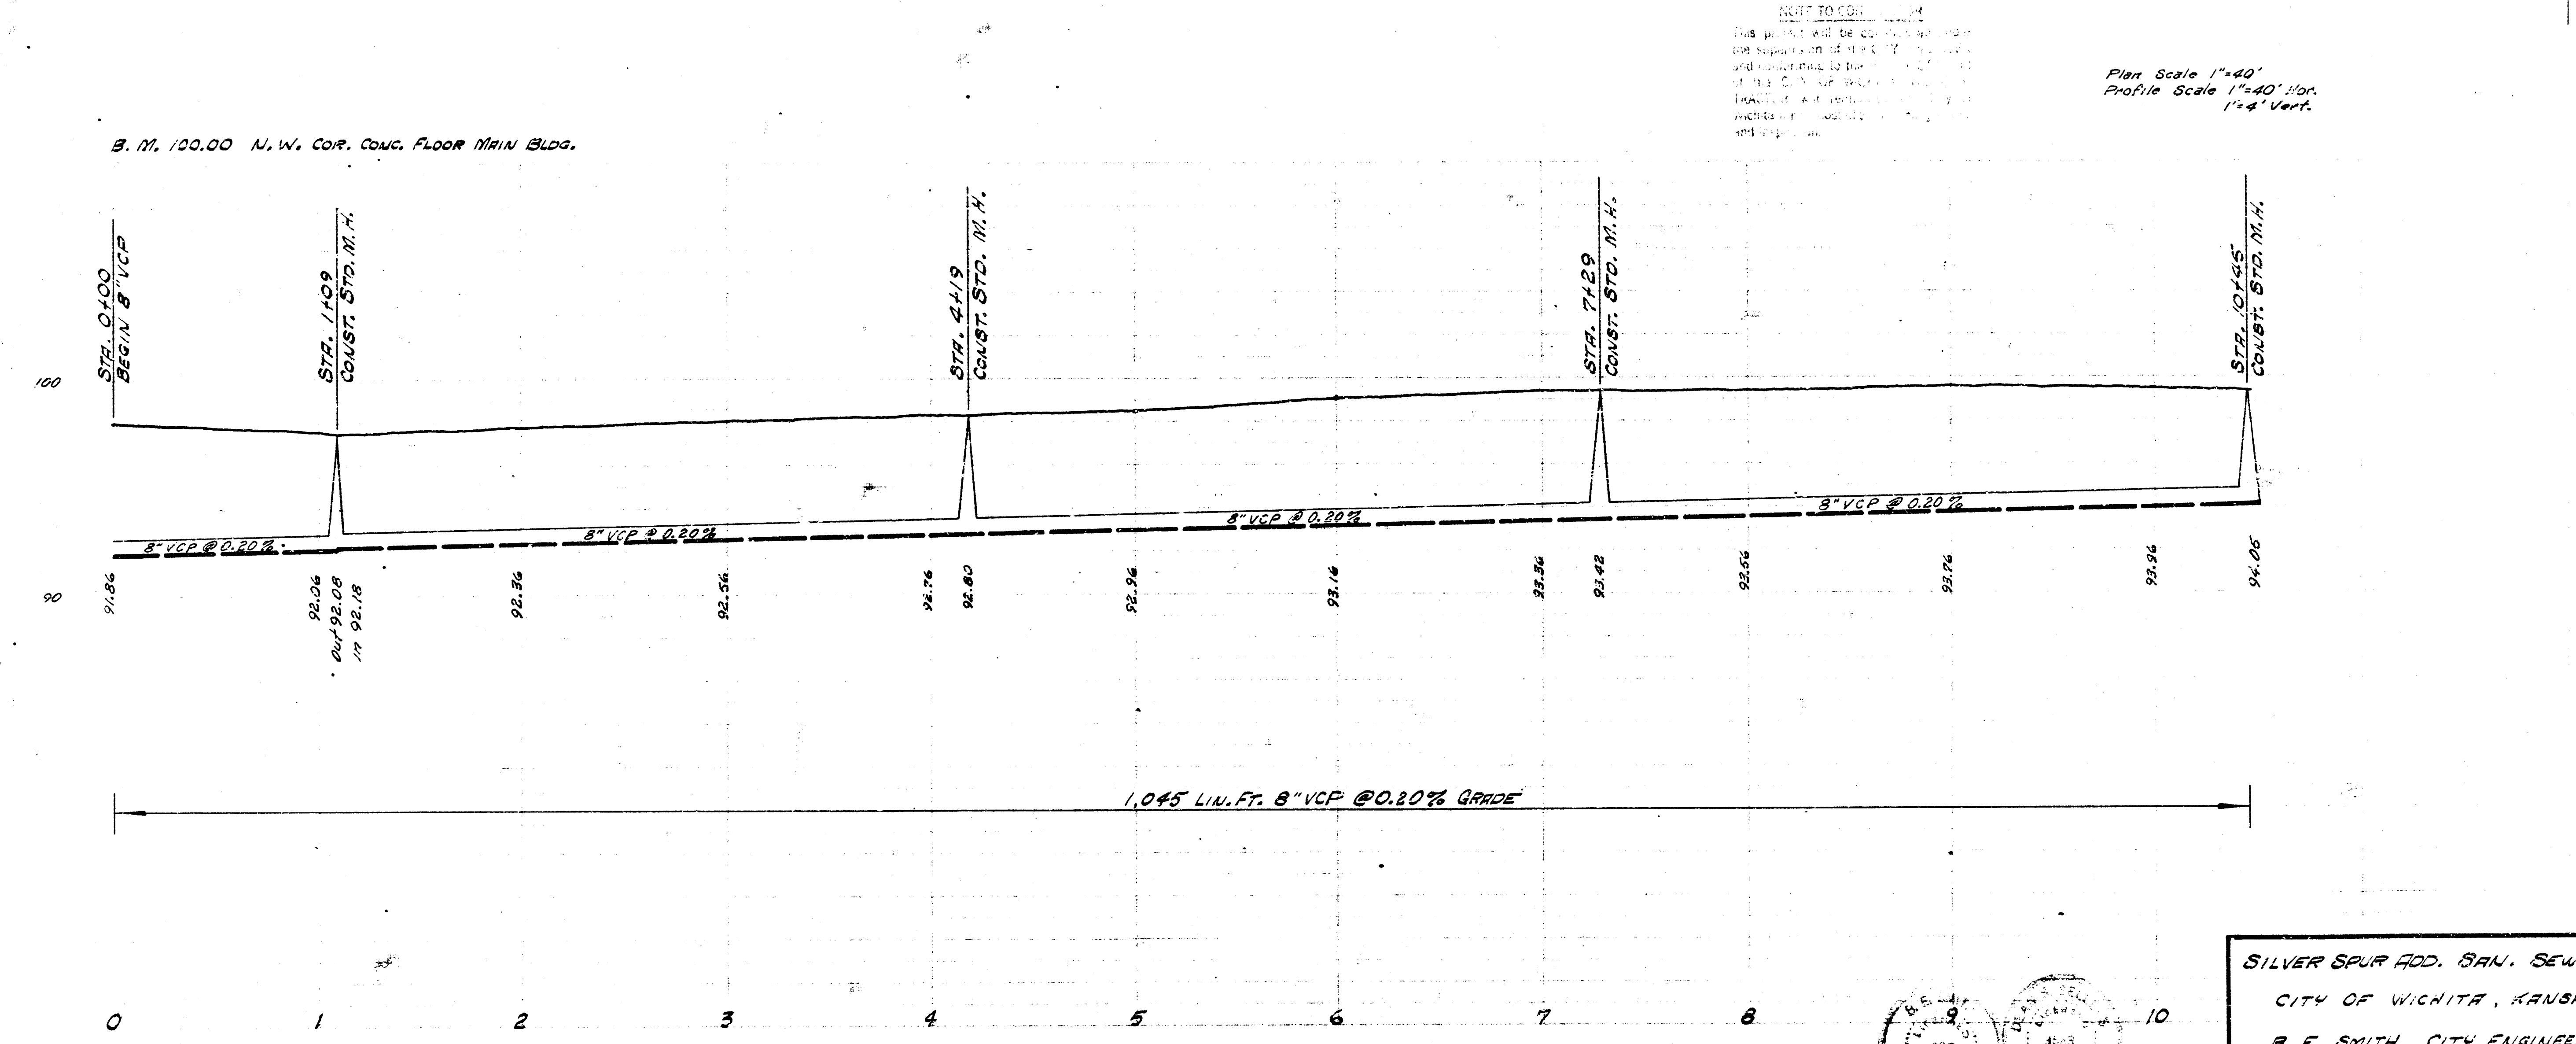


Survey By: J. Knapton, B.S. K-76
 Checked By: J. C. Gorman
 Date:

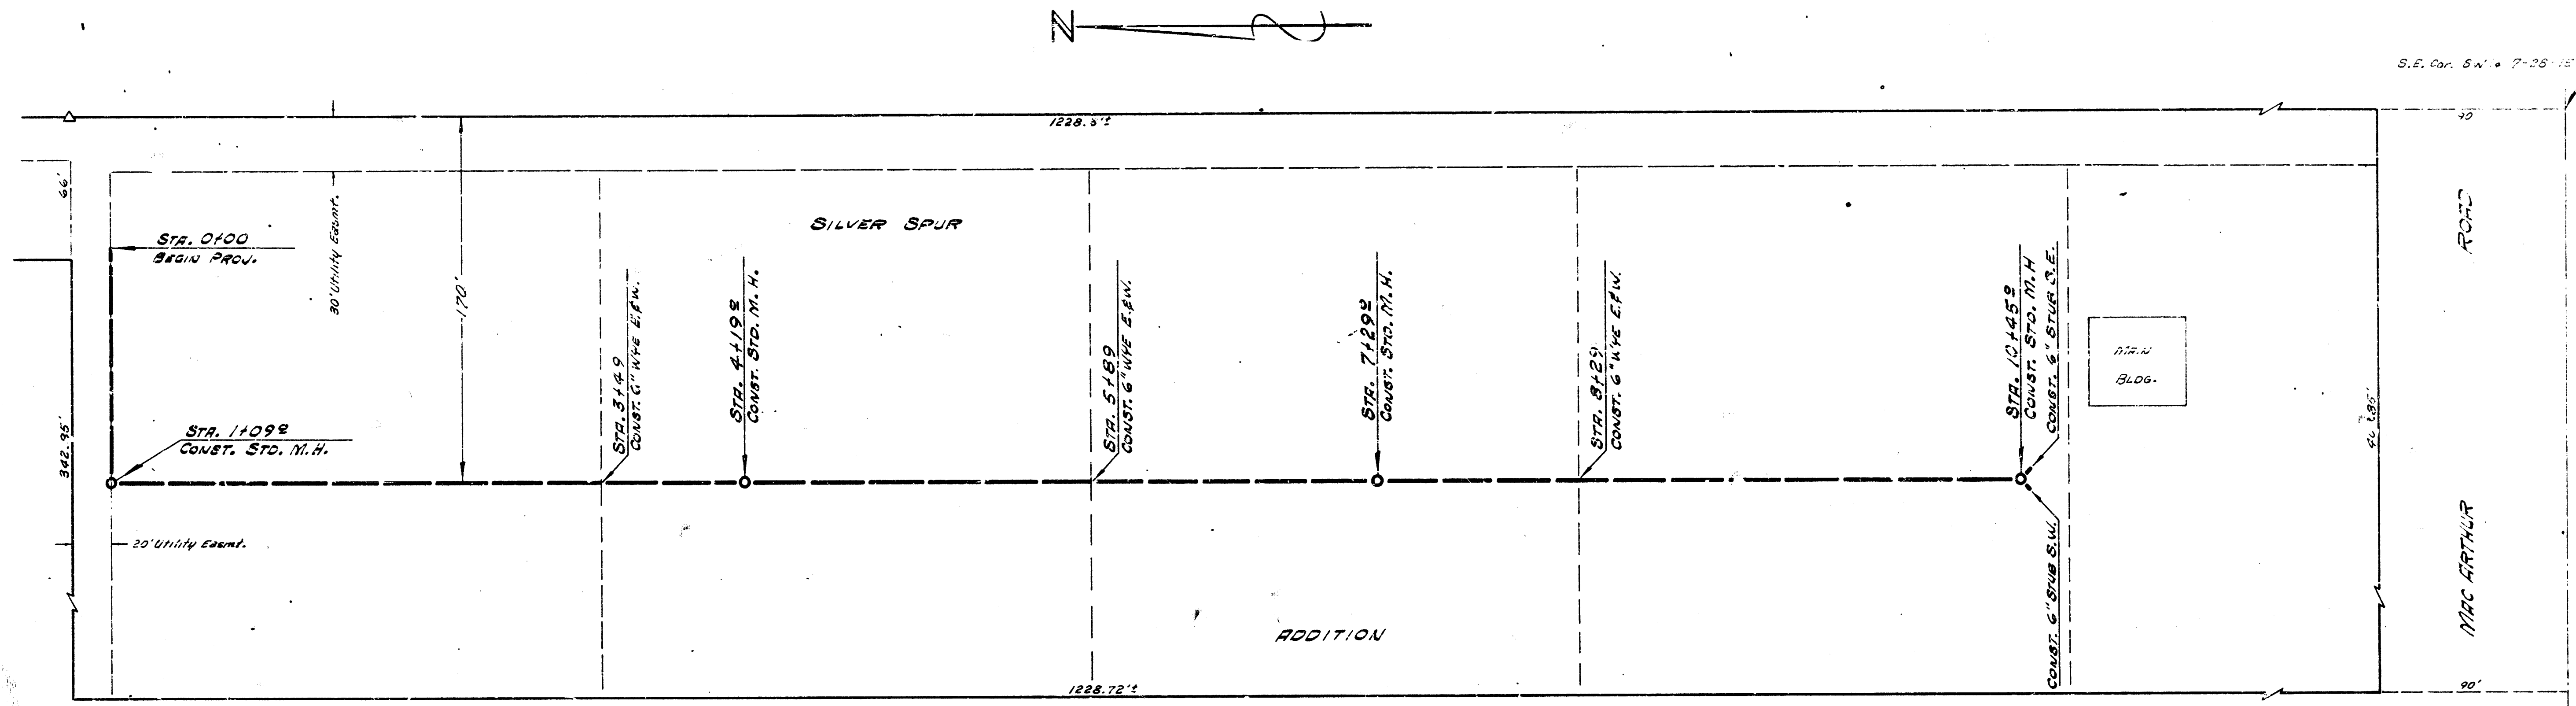

SILVER SPUR ADD. SAN. SEWER
 CITY OF WICHITA, KANSAS
 B. E. SMITH, CITY ENGINEER
 PRIVATE PROJ. DATE APRIL 1963