


PAVING PLAN-1943

9TH ST. E. OLIVER ST. TO E. LOT 1-BLK 2 E. HLDS N. ADD

15' CONC. INT. CB.

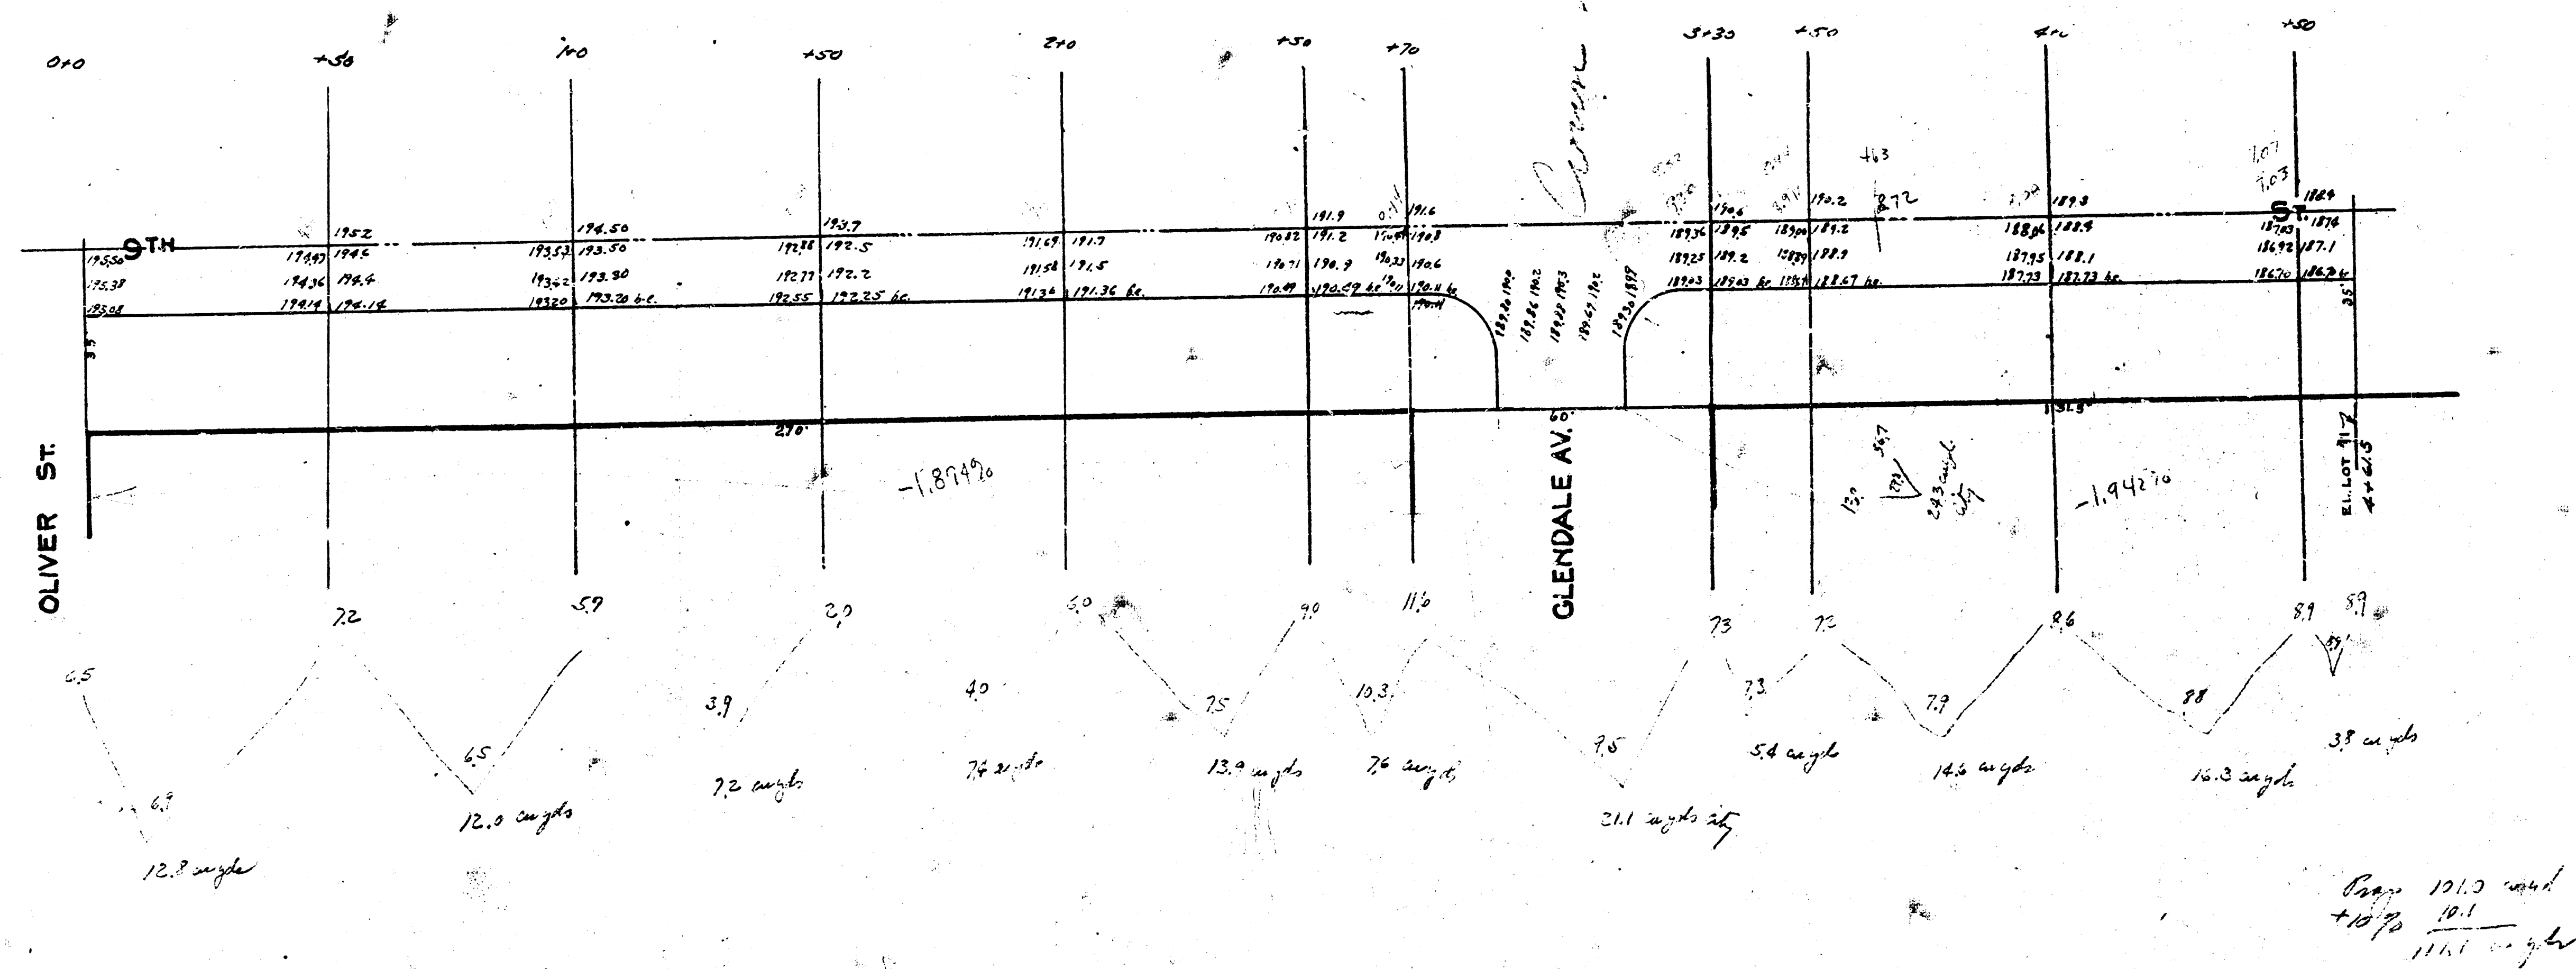

BM Elev 197.10 St. int. NW cor. Oliver & 9th

Gage 191.0 read
+10.75
111.1 angle