


B.M. 19919 Spike E.S. P. Pole W.S. Woodlawn & 9th

Base Line S. R. Going East

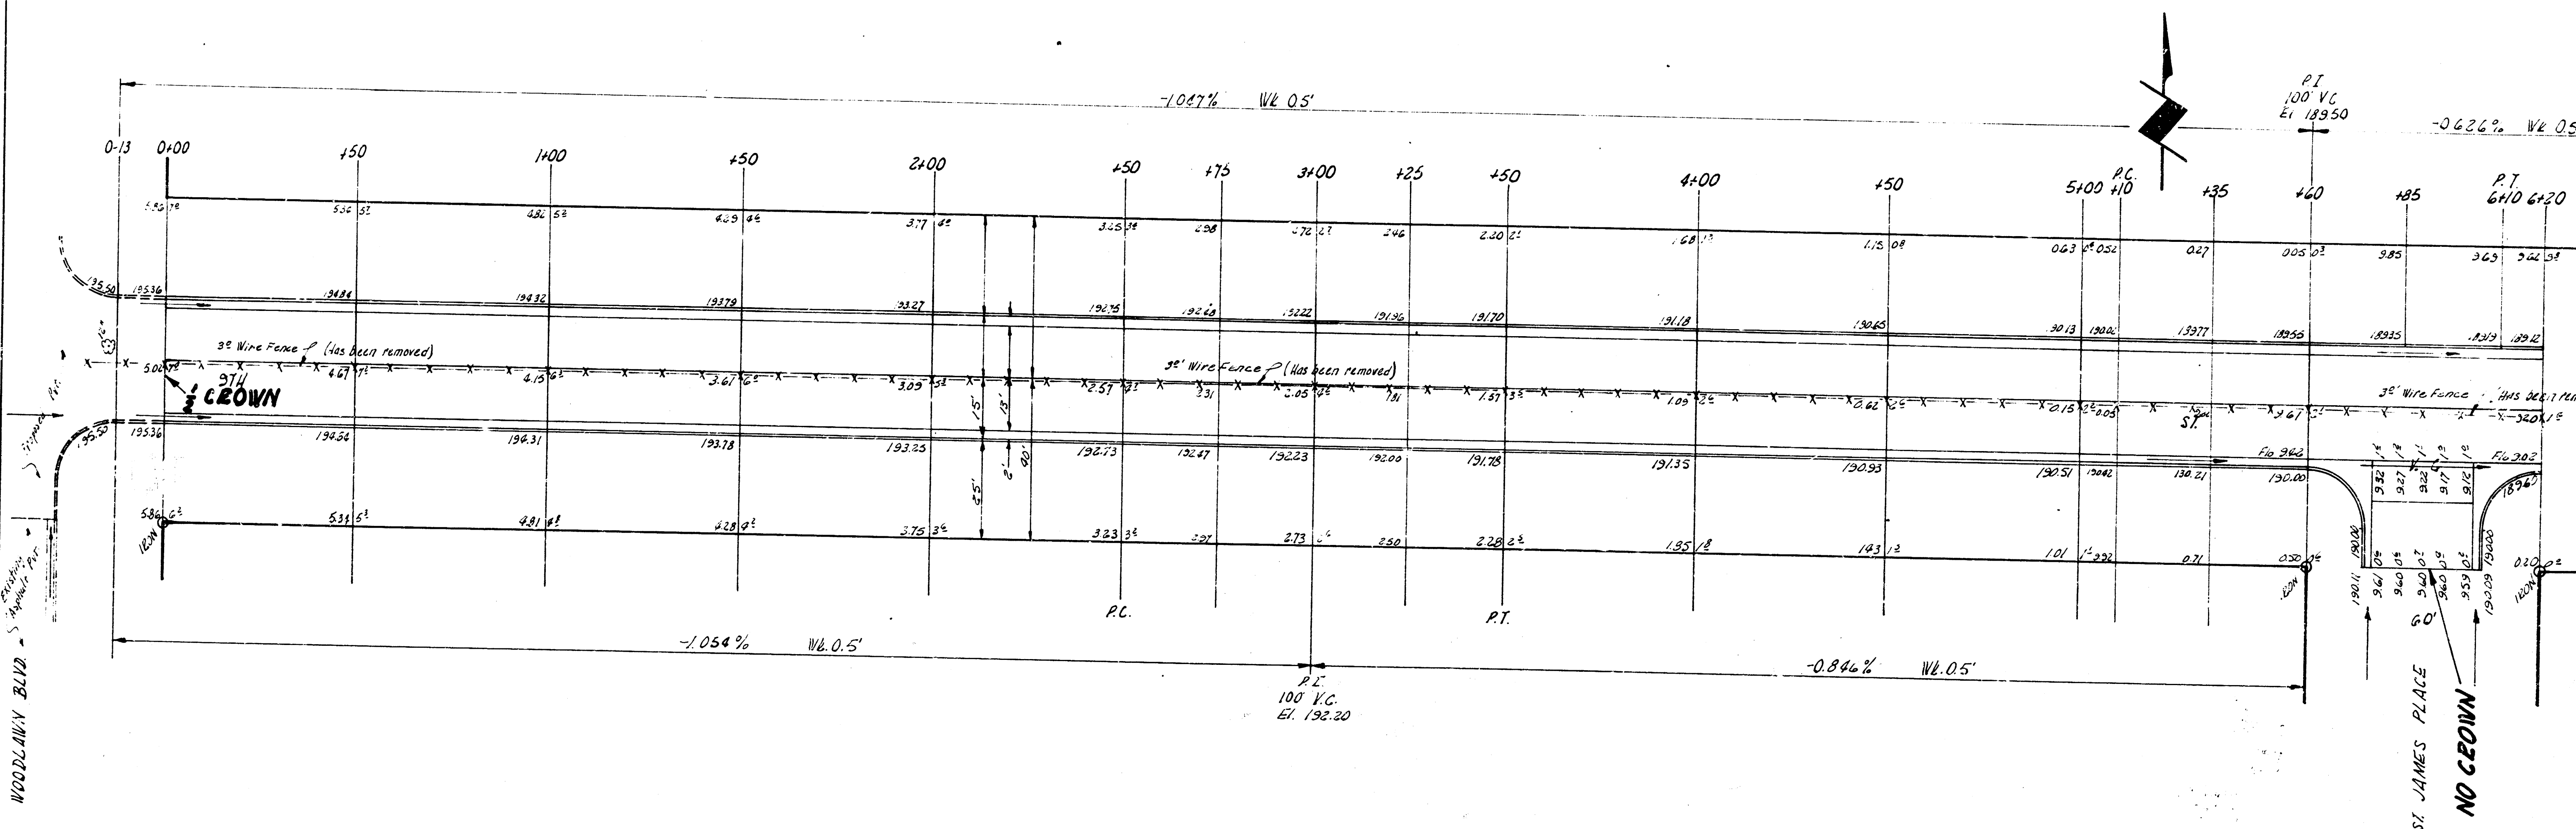

N $\frac{1}{2}$ 9TH ST E.L. WOODLAWN - E.L. ST JAMES PLACE 13'-2'-15" A.C. CITY OF WICHITA, KANS. B.E. SMITH CITY ENGINEER PROJ. NO. C16-37	S $\frac{1}{2}$ 9TH ST E.L. WOODLAWN - E.L. ST JAMES PLACE 13'-2'-15" A.C. CITY OF WICHITA, KANS. B.E. SMITH CITY ENGINEER MAY, 1956 PROJ. NO. C14-325
---	--