
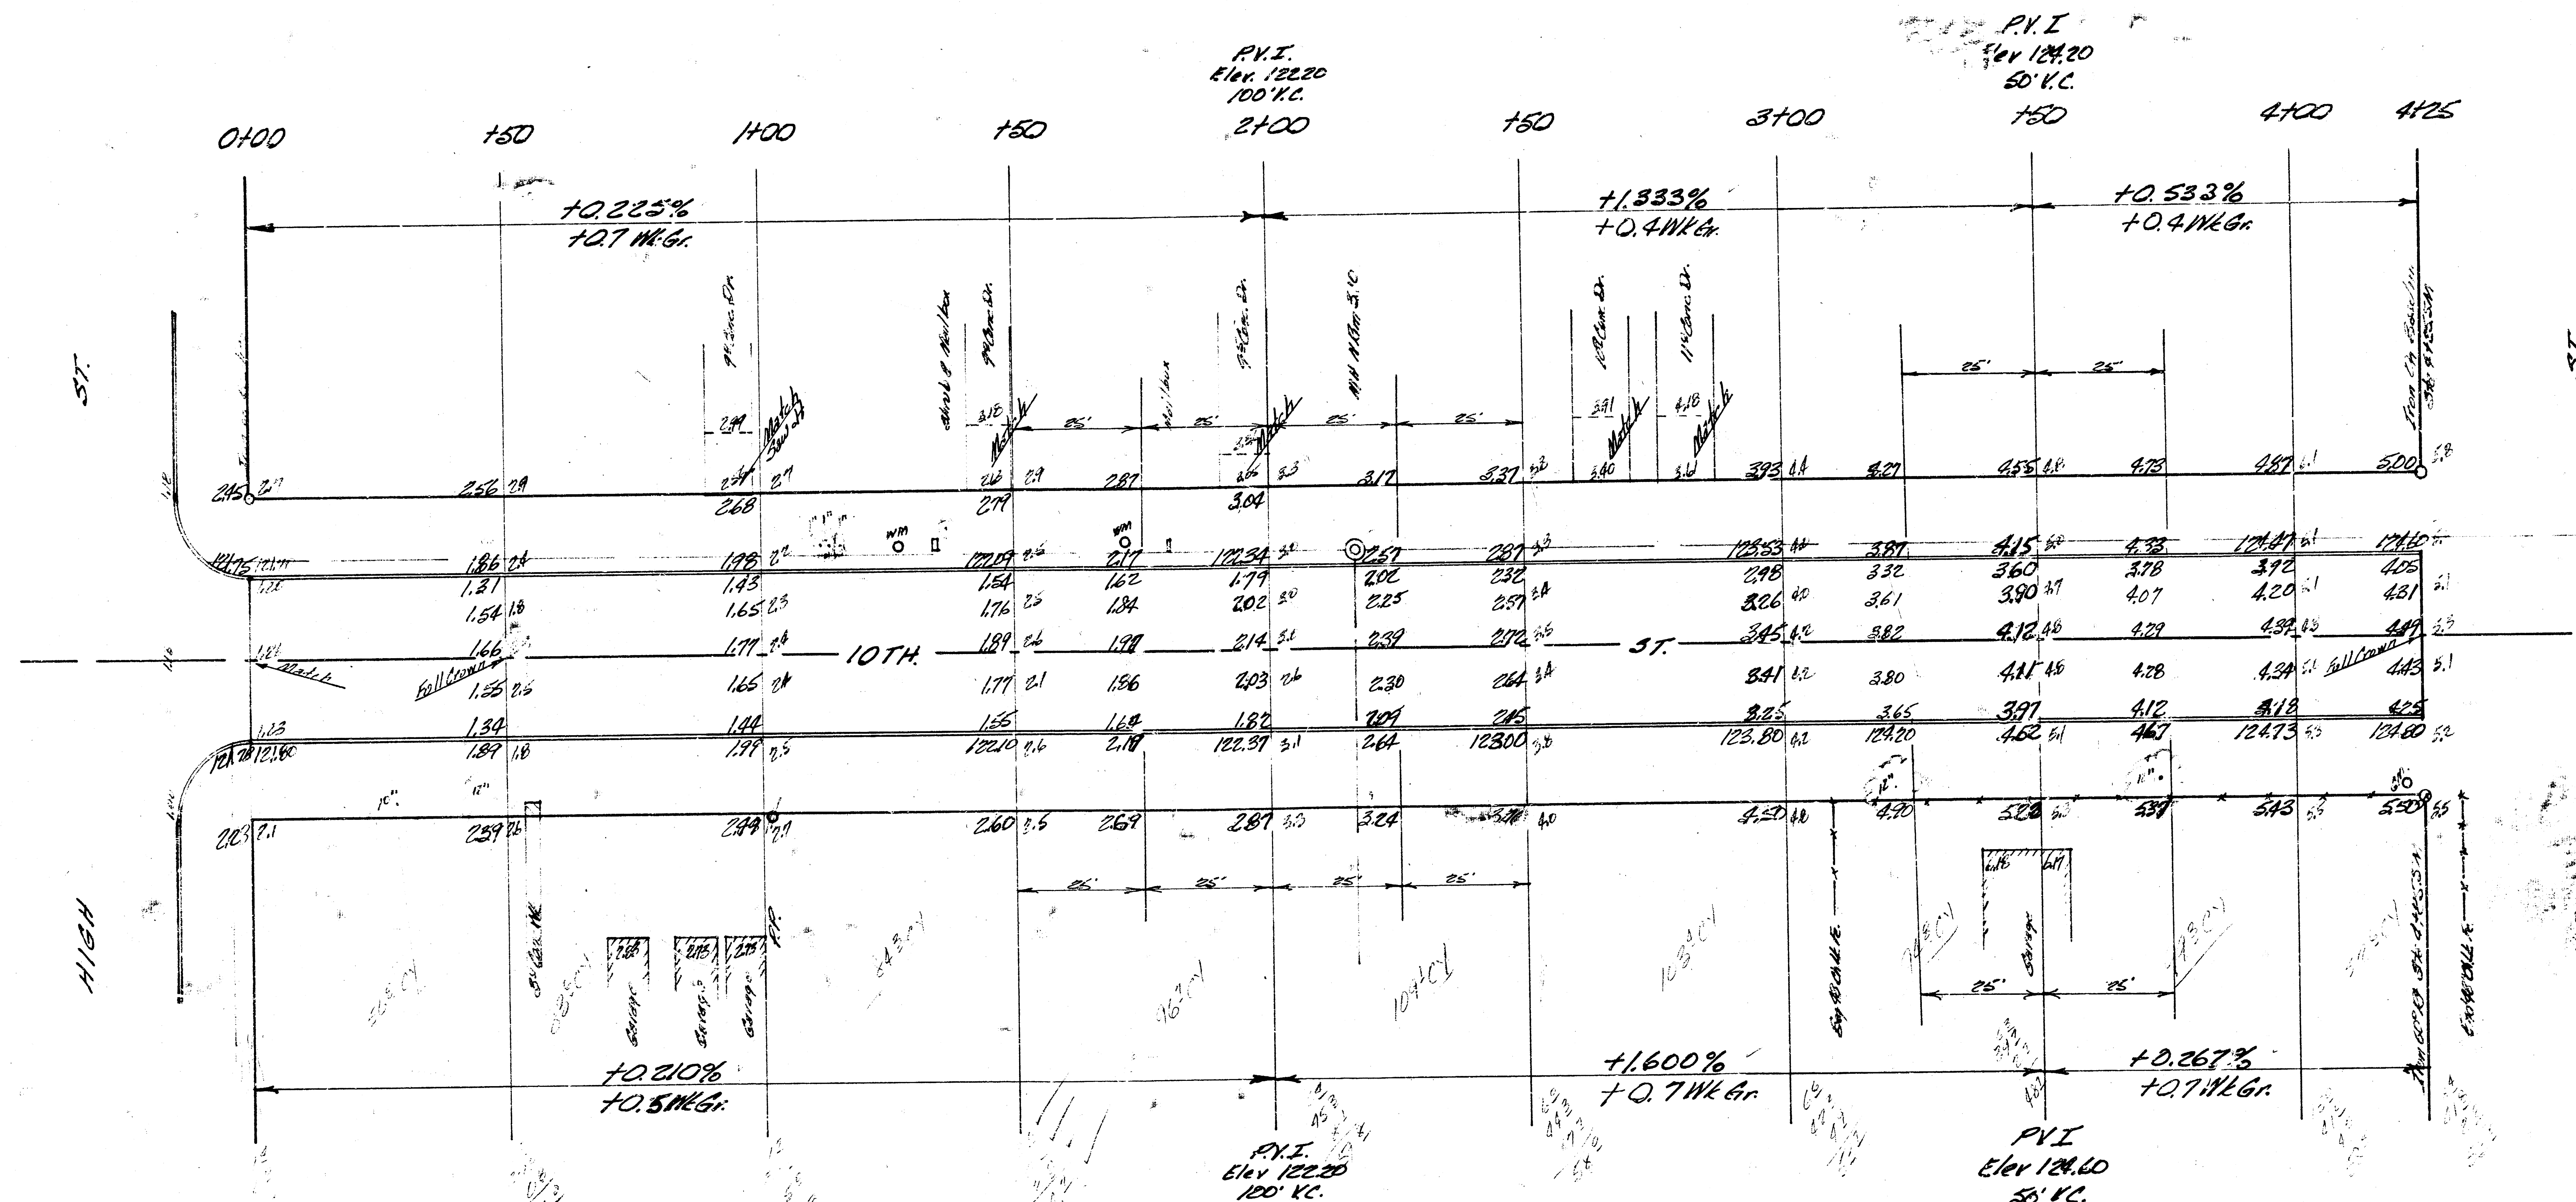


B.M. 123.82 NE Cor. Conc. Porch House 3501 W 9th.
 B.M. 121.70 " in Ritchie E and Radius NE Cor 10th & High
 B.M. 125.74 R.R. Spk N face P.P. SW Cor. 10th & Gow

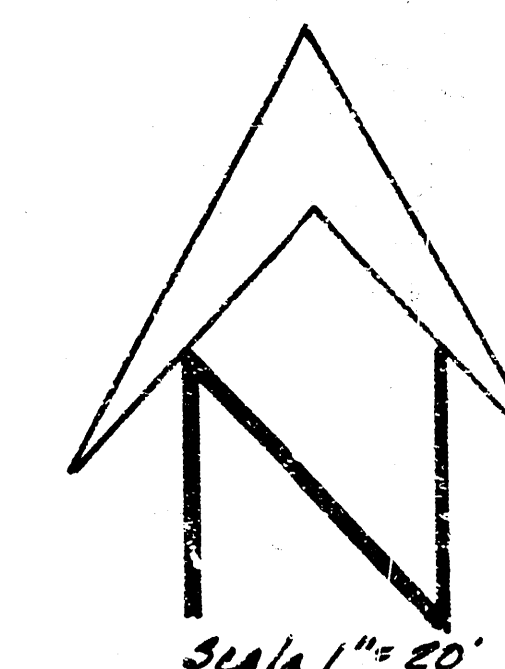

Excavation
 Property
 780.6 C.Y.
 78.1 +10%
 858.7 C.Y. Total

TENTH ST.
 EL. HIGH TO W.L. GOW
 30' CONC. & CB.

City of Wichita, Kansas
 B.E. Smith City Engineer
 Date MAR. 1966 Proj. No C15-65

