
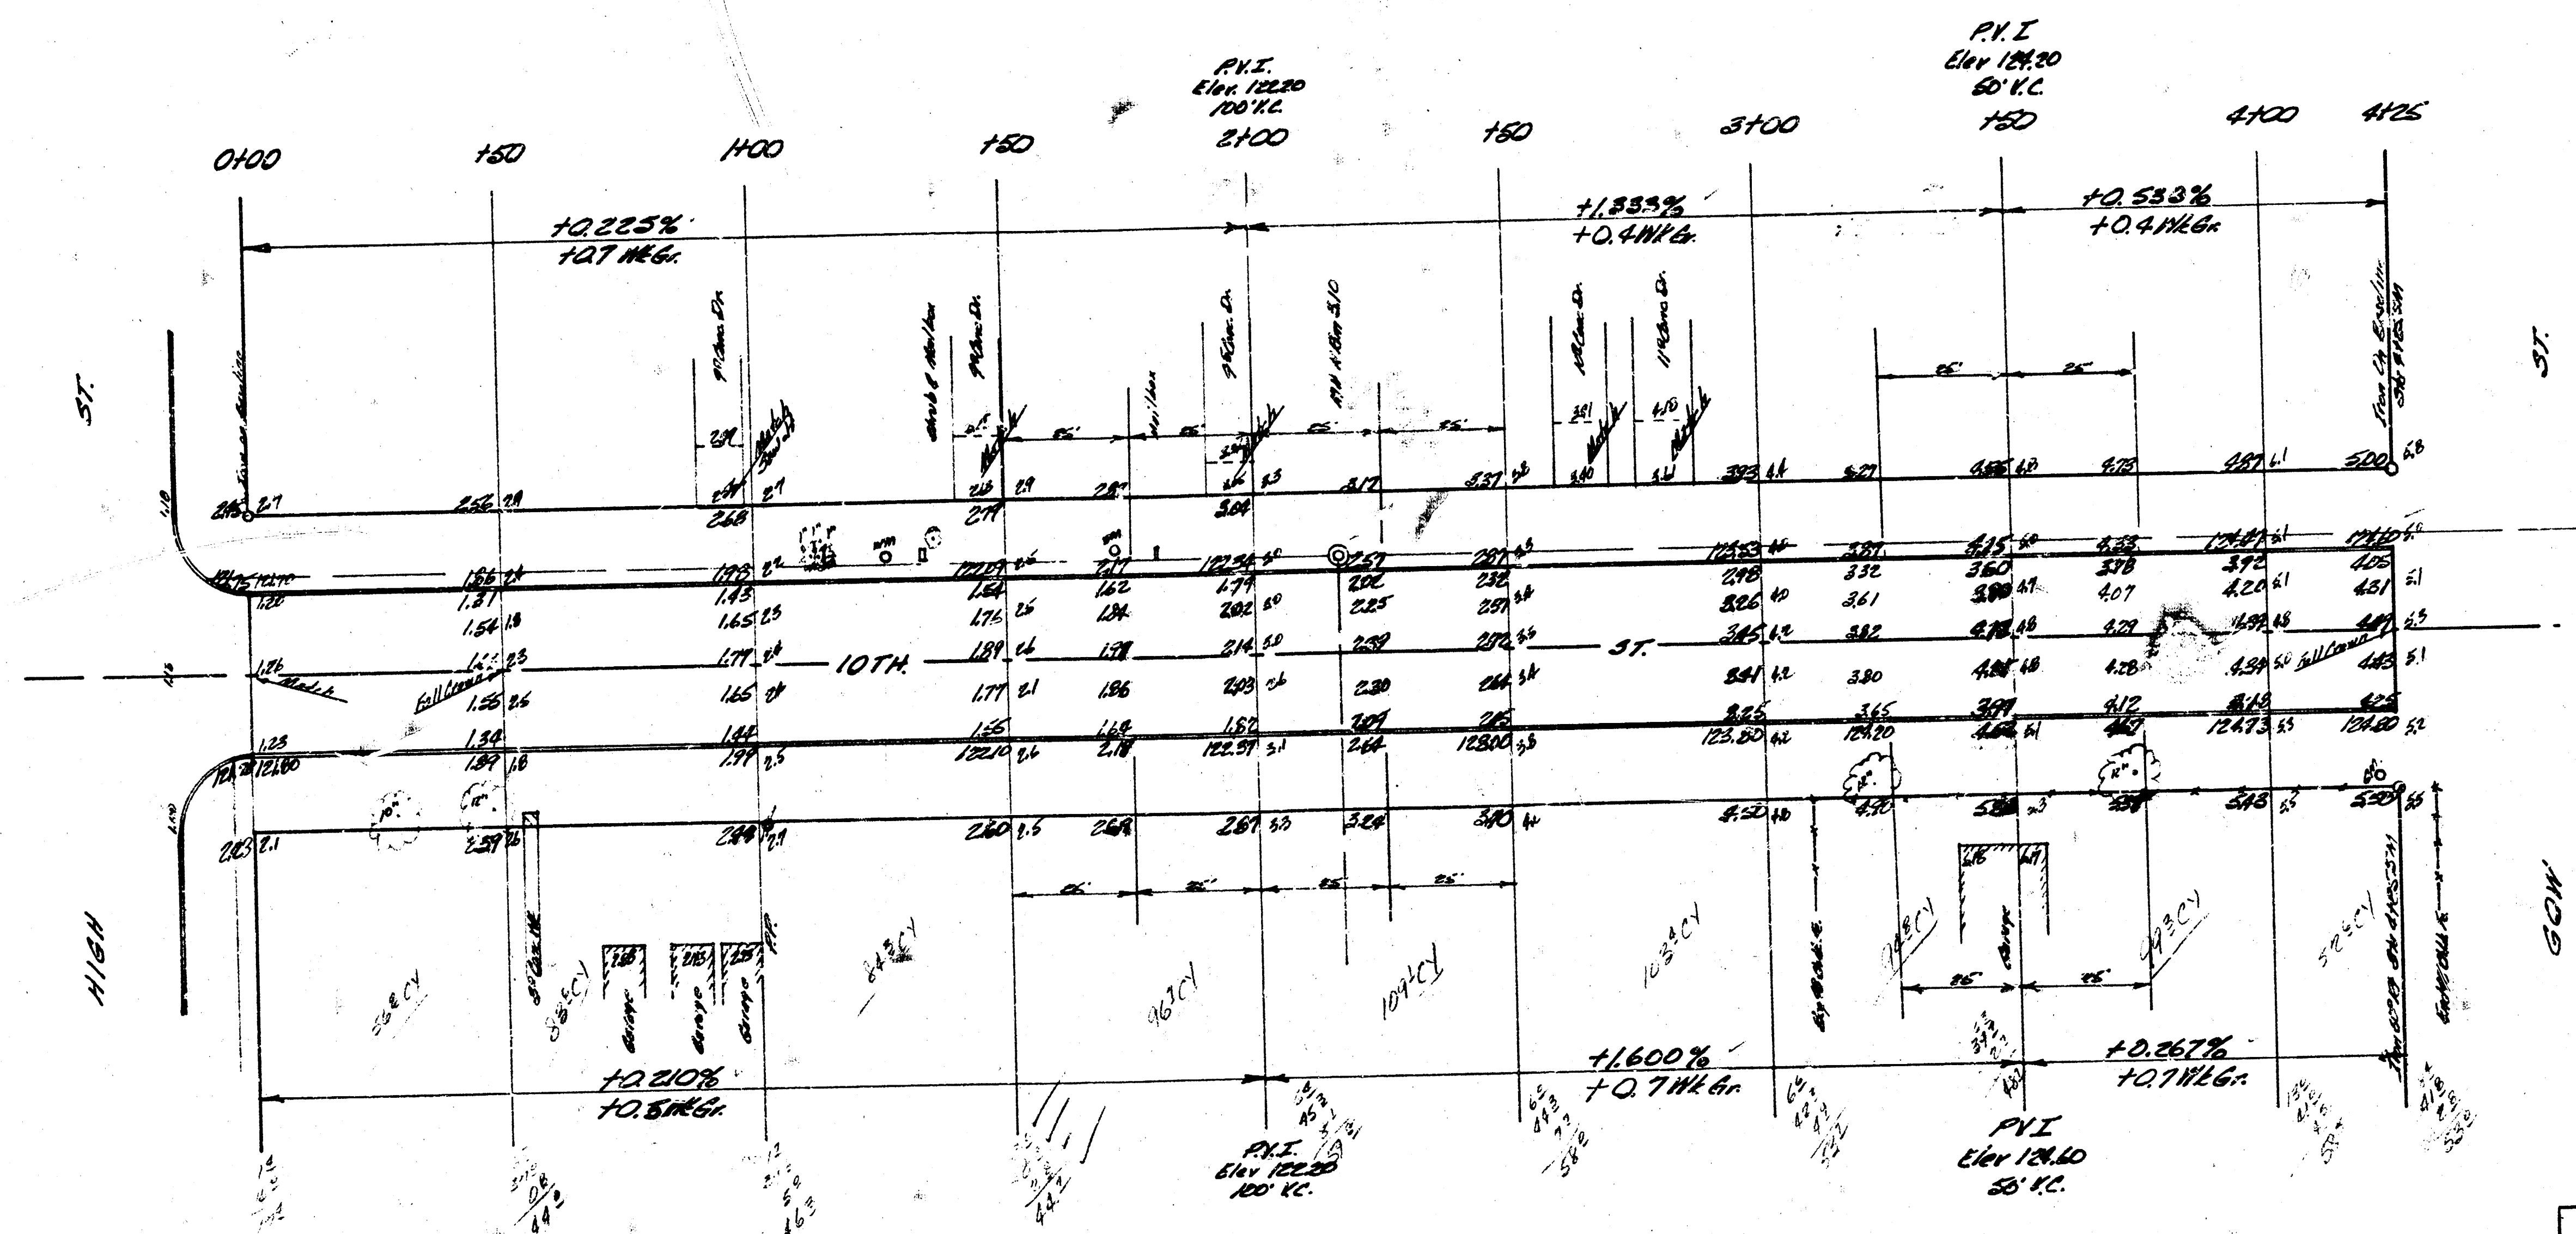


NAME: *NAME*
DOB: *DOB*
DOL: *DOL*
SIGNED: *SIGNED*
PK: *PK*

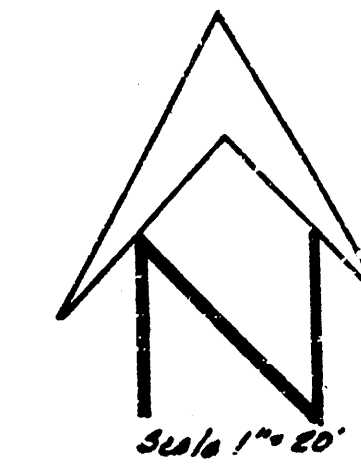

Excavation
Property
780.6 CY
78.1 +10%

858.7 CY Total

TENTH ST.
EL. HIGH TO W.L. GOW
30' CONC. & CB.

City of Wichita, Kansas
B.E. Smith City Engineer
Date MAR. 1965 Proj. No C15-65

