


Survey Sheet 17 of 18
Plan
Bonds
Checked

B.M. 120.09 '9 in 1941 Read N.W. 1/4 South S.E. con. 10TH & Grove
Stationing on E

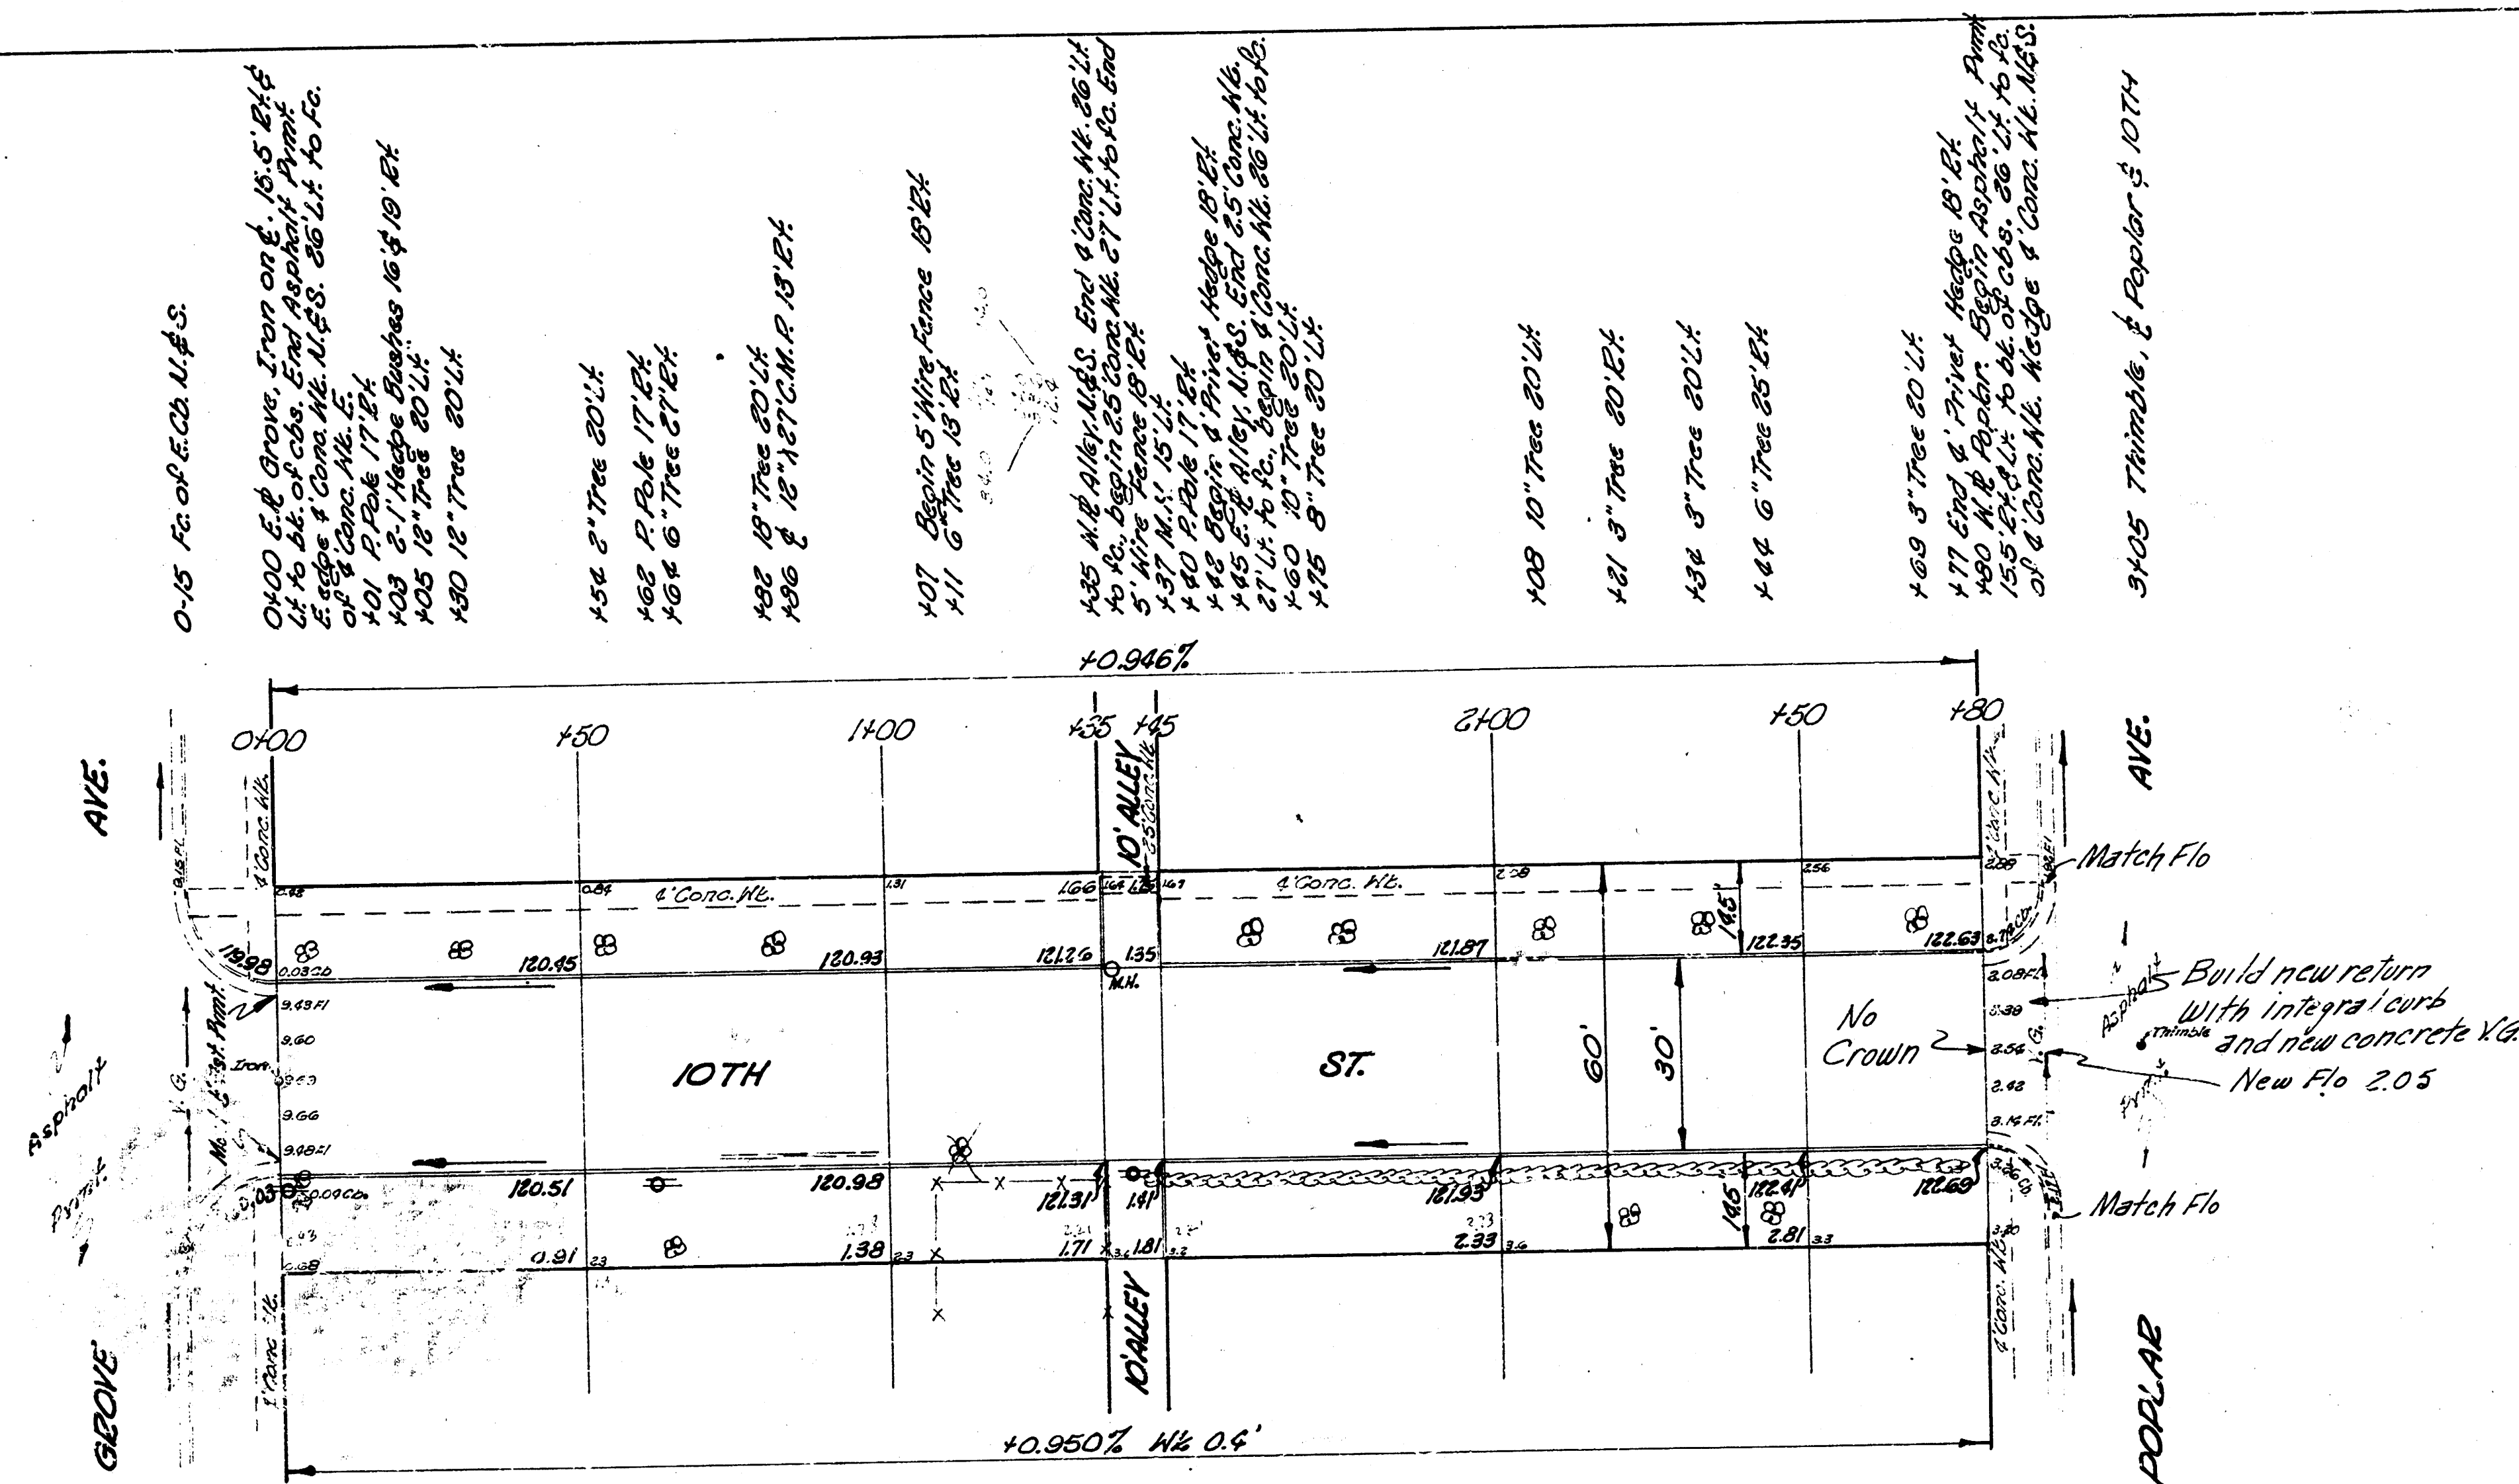

NOTE TO FIELD ENGINEER:
Reference this to 1201.10 Sta. 0+00 &
& 10TH, before construction of this
project.

NOTE TO FIELD ENGINEER & CONTRACTOR:
Entrance Pipe is to be disposed of as
per directions of the City Dirt Checker.



10TH ST.
E.L. GROVE AVE. TO N.W. POPULAR AVE.
30' CONC. & C.B.

CITY OF WICHITA, KANSAS

B.E. SMITH
APRIL 1954

CITY ENGINEER
Proj. No. C/4-47