

B.M. 112.79 Step Bench S.S. 48" Elm N.W. Cor. Kansas & 10th
 B.M. 112.99 Step Bench W.S. Tele. Pole 50' N. of E. 10th on E.S. Minneapolis
 B.M. 115.51 Step Bench in Street Light Pole S.W. Cor. Minneapolis & 10th

Chain E. on d



NOTE: Trees to be removed on incidental drainage marked thus *


Survey
 Checked
 B. Smith


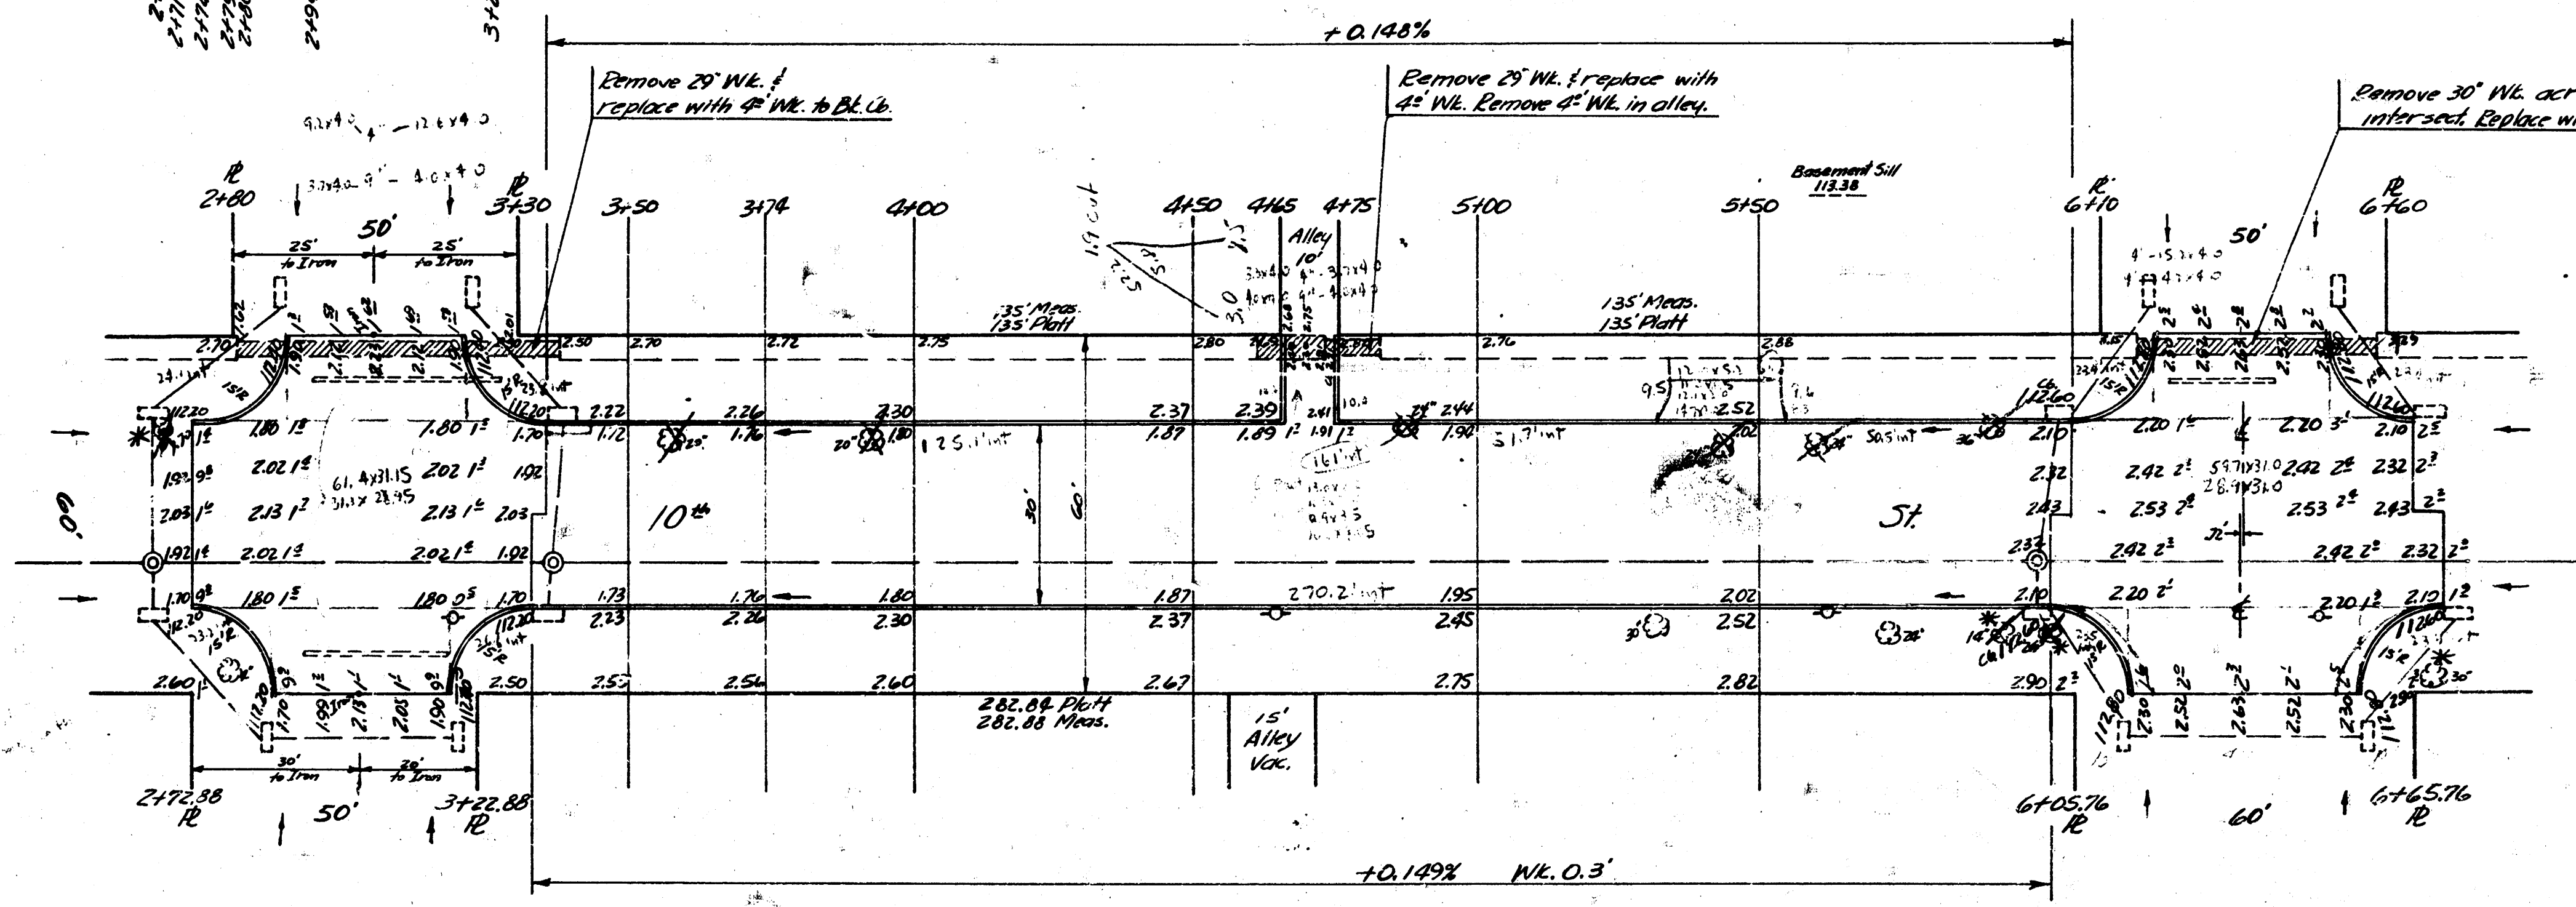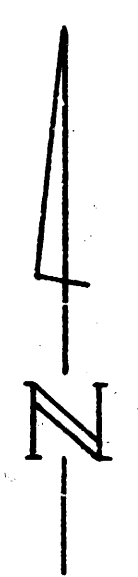


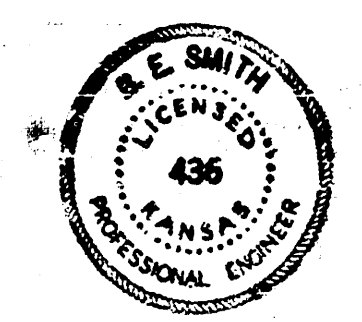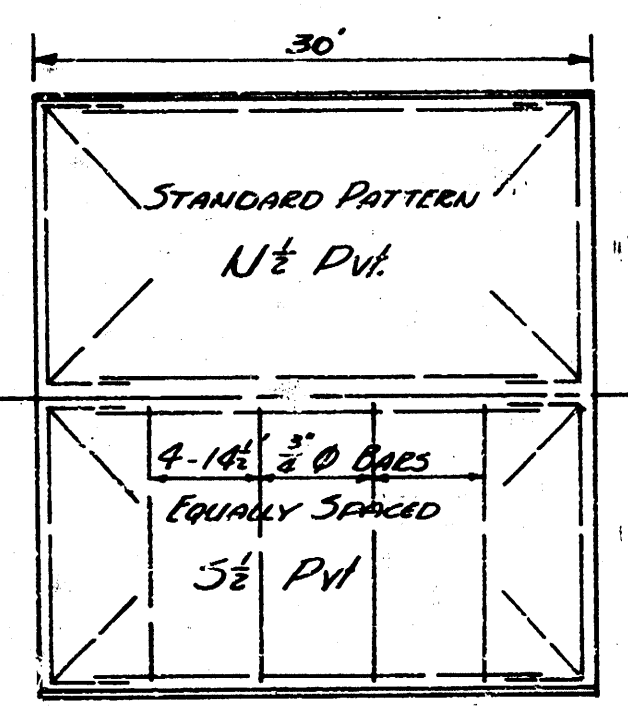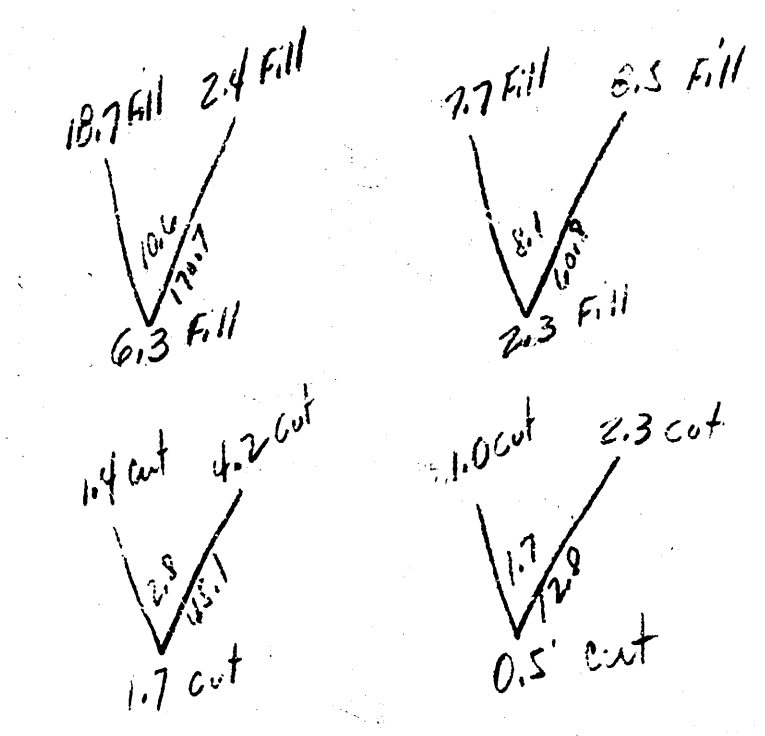

10th ST.
 W.L. KANSAS - E.L. MINNEAPOLIS
 30' CONC. FCB
 CITY OF WICHITA, KANS.
 B.E. SMITH CITY ENGINEER
 APRIL 1953

