



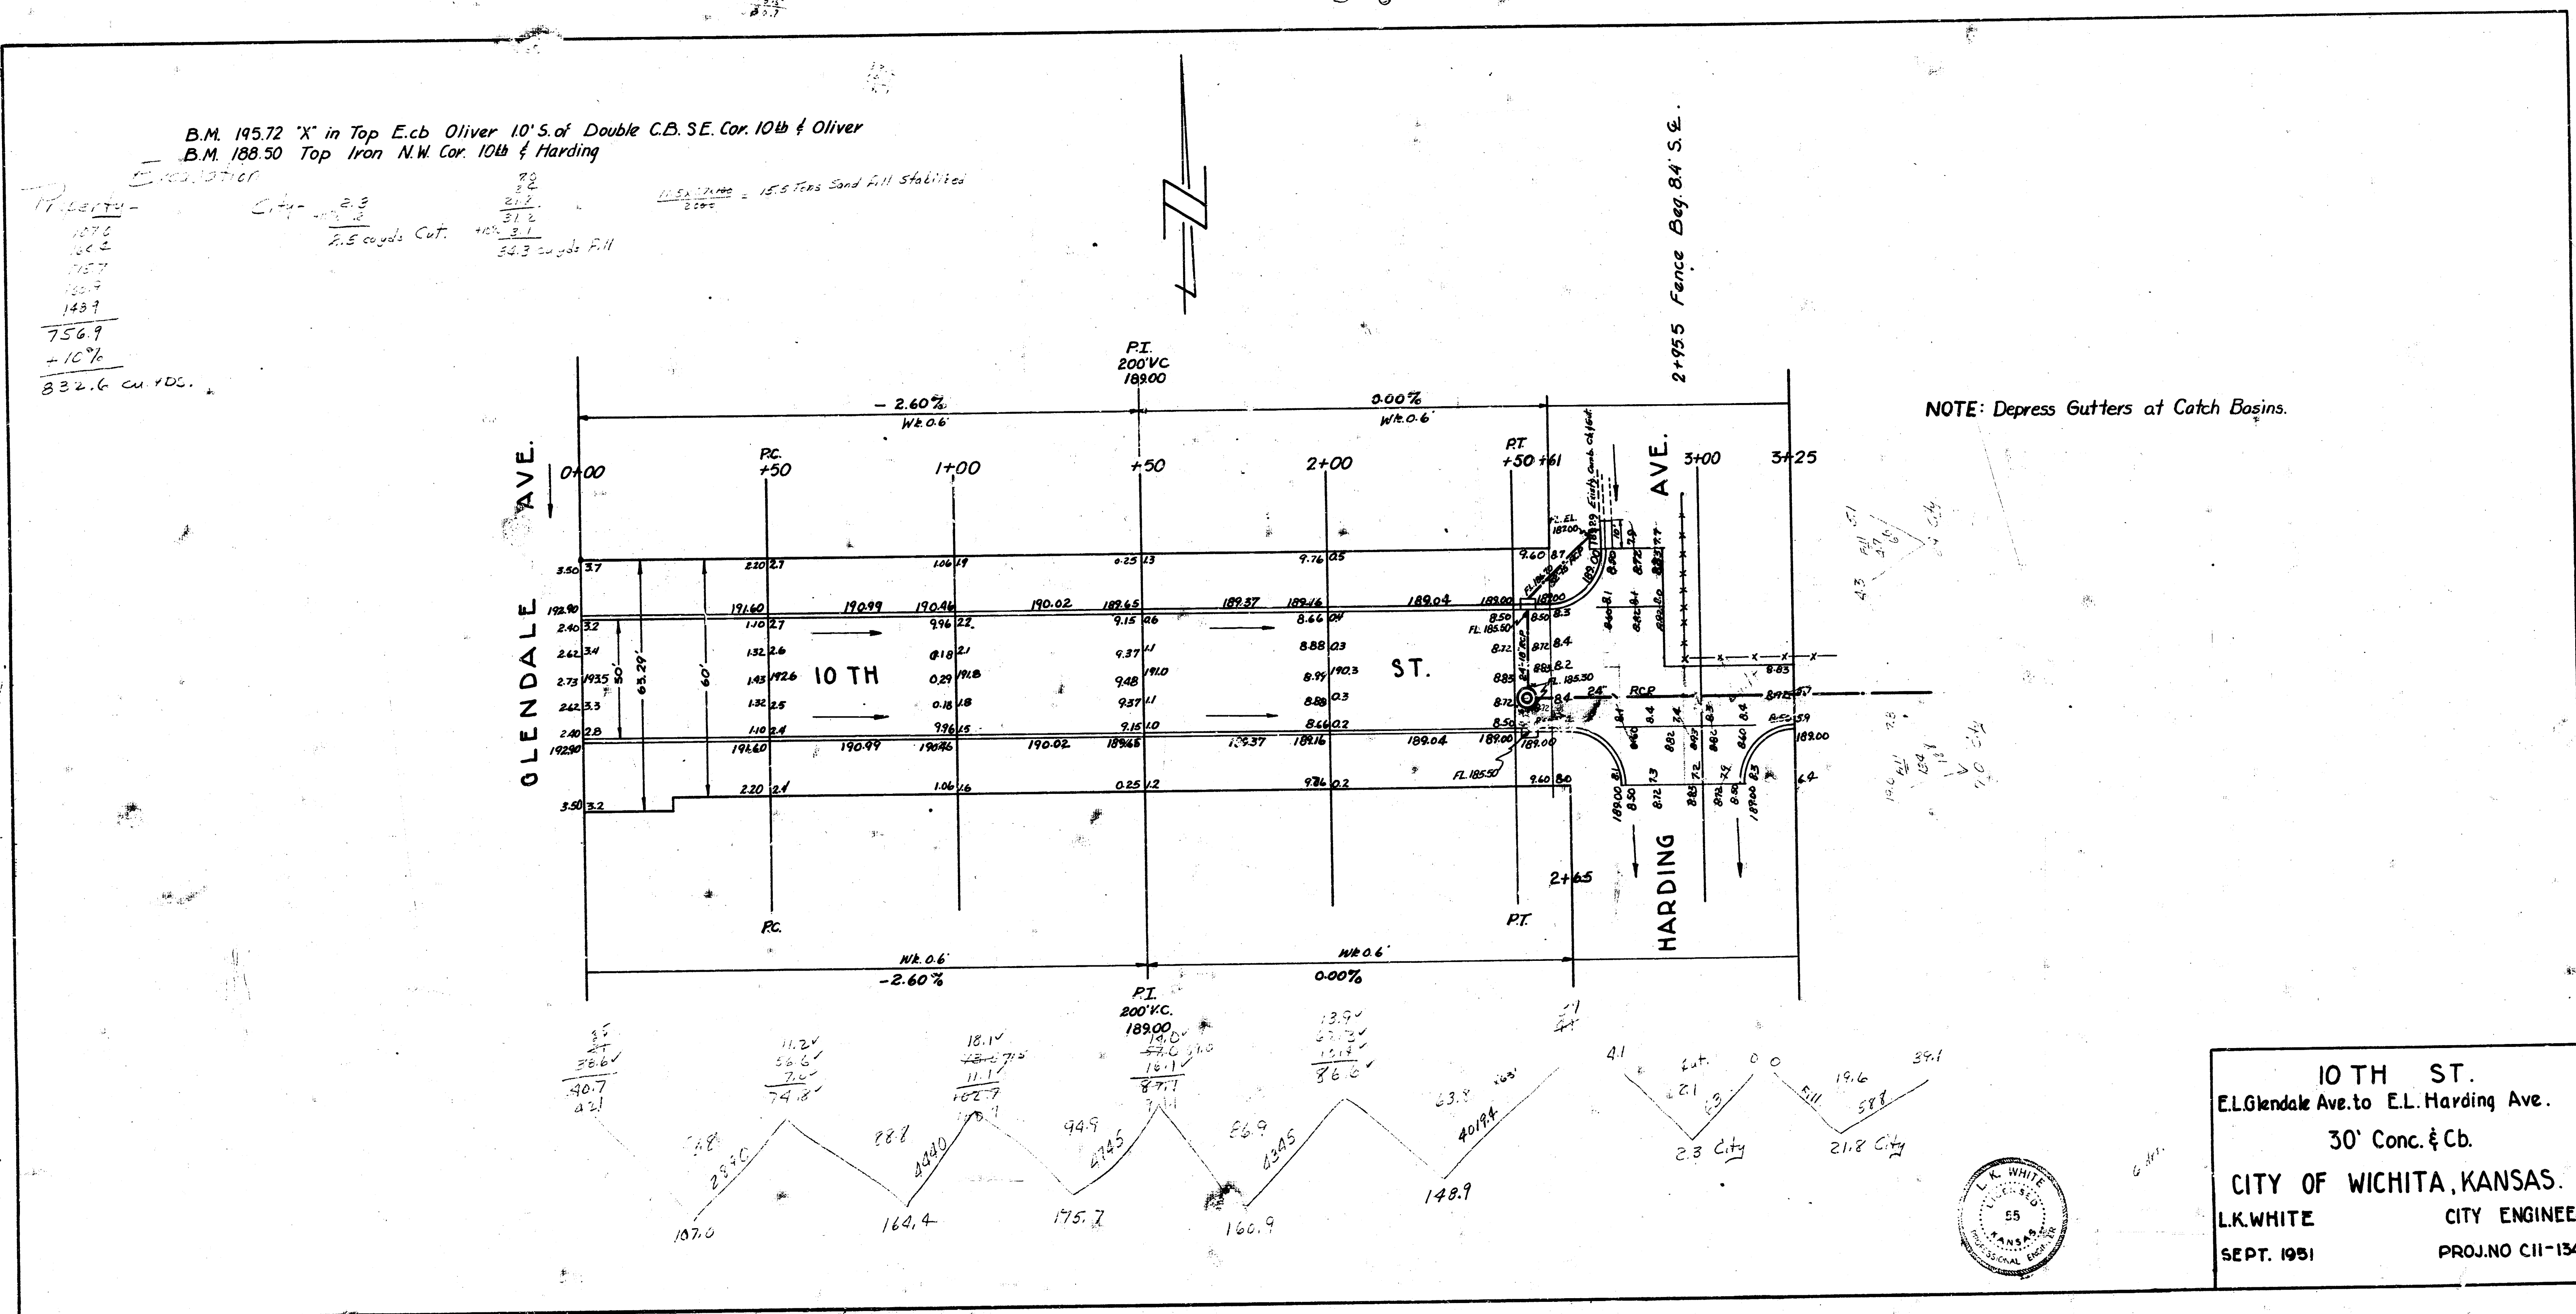


BM 195.18 "G" in Globe S. End Radius SE Cor. 10th & Pinecrest.
 BM 195.72 "X" Top E. Cb. OLIVER 1/4 S. of 2-2x5' C&G SE Cor. 10th & Oliver

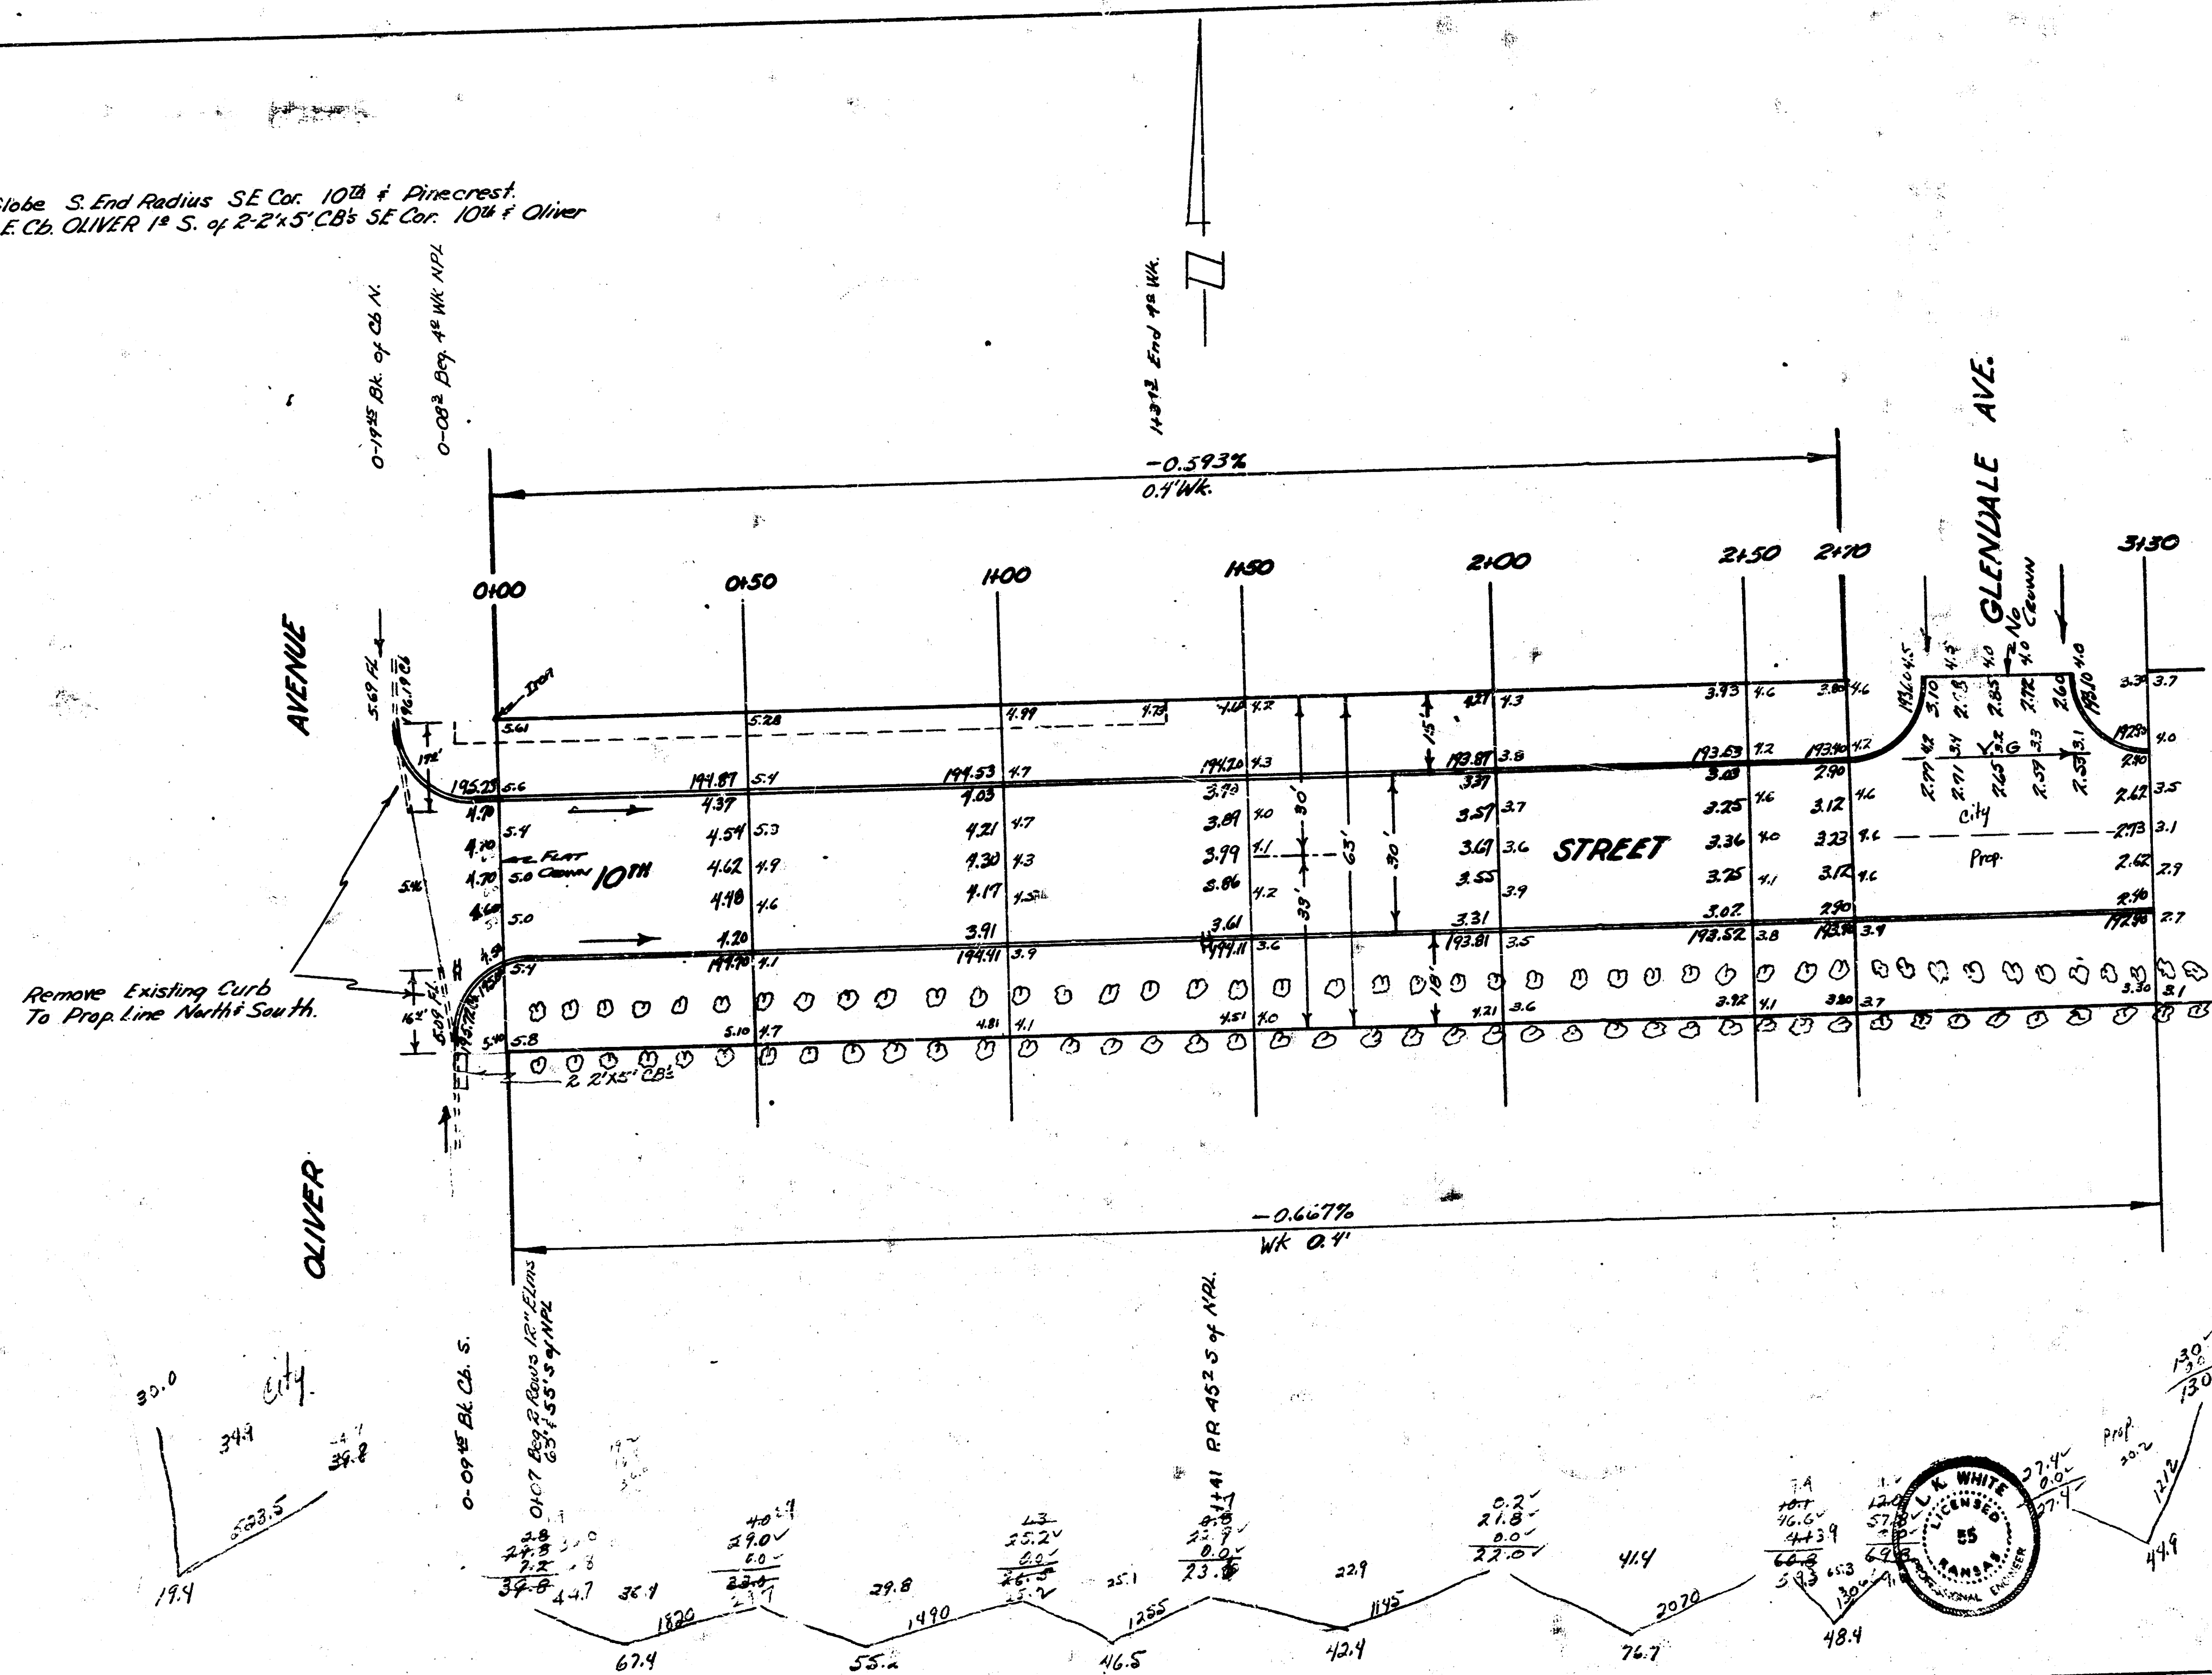


Excavation

Property	City
57.4	47.7
55.2	54.3
46.5	17.4
40.4	155.5
76.7	12.6
48.4	133.4
94.7	
331.5	
+102	
779.7	cu yds

10TH STREET
 EL OLIVER to EL GLENDALE
 30' Conc & Cb.
 City of Wichita Kans.
 LK White City Engr.
 April, 1951 Proj No C11-24


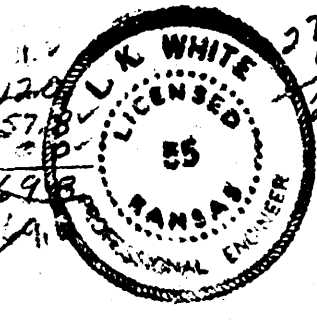


1941
10TH ST - EL. CRESTWAY TO HL. OLIVER ST.
26-2-30 Comb. with 1" Sh. & 4" Black Base

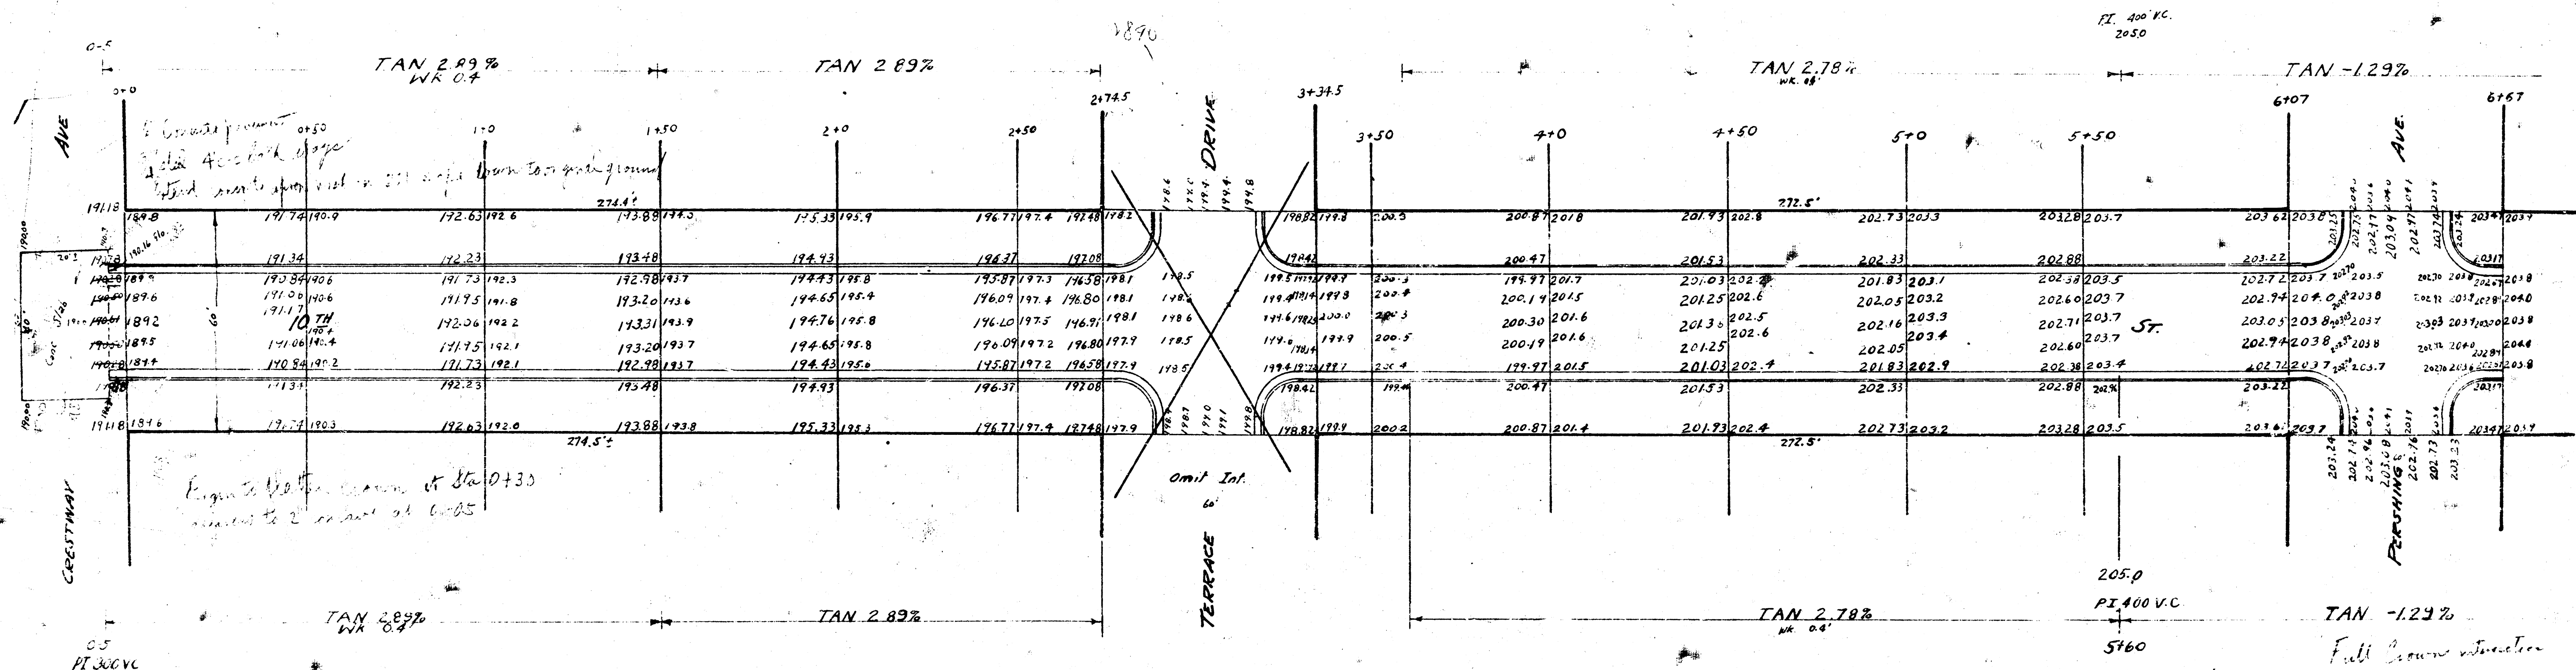

PI 300 V.C.

BM: 195.72 "x" in Top E. ck. Oliver 10' S. Double C.B. SE cor. 10th & Oliver.

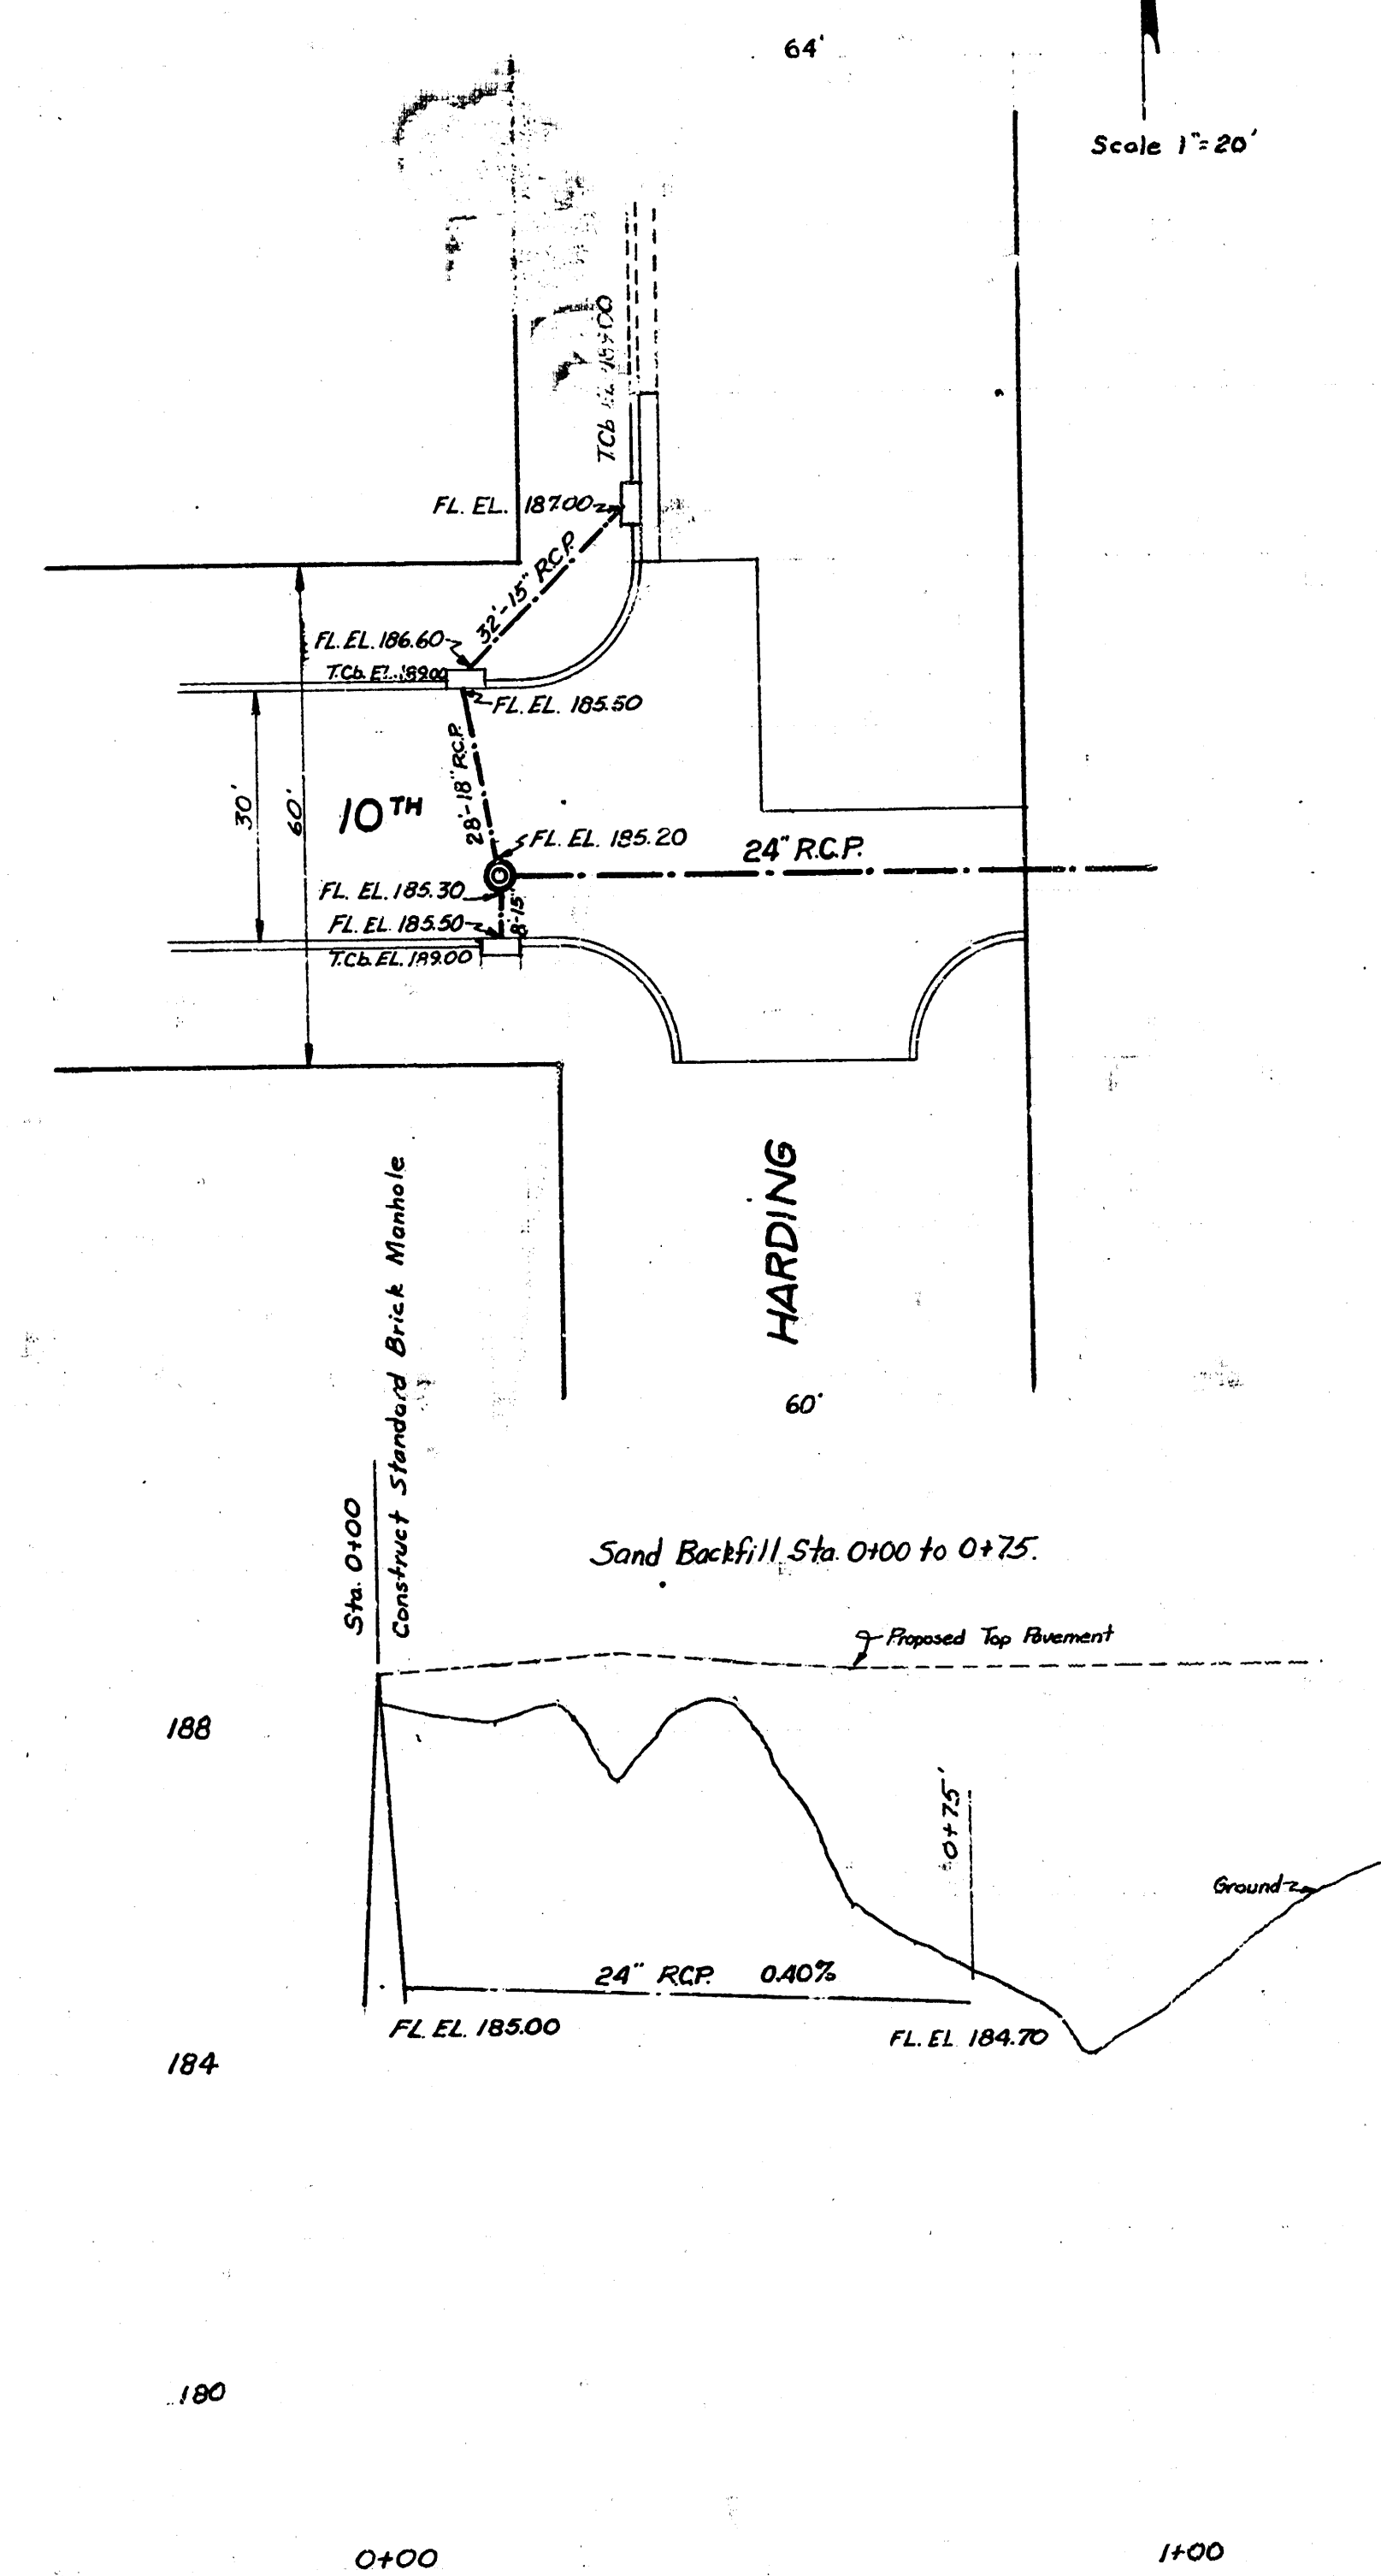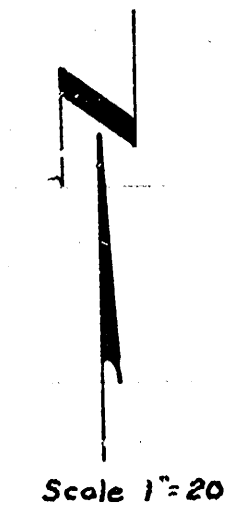

INCIDENTAL DRAINAGE 10TH ST.
 City of Wichita, Kansas
 L.K. White City Engineer
 Sept. 1951 Proj. No. C11-134.

