



B.M. 12721 N.W. Cor. Conc. porch Ht. 2709 W 18th

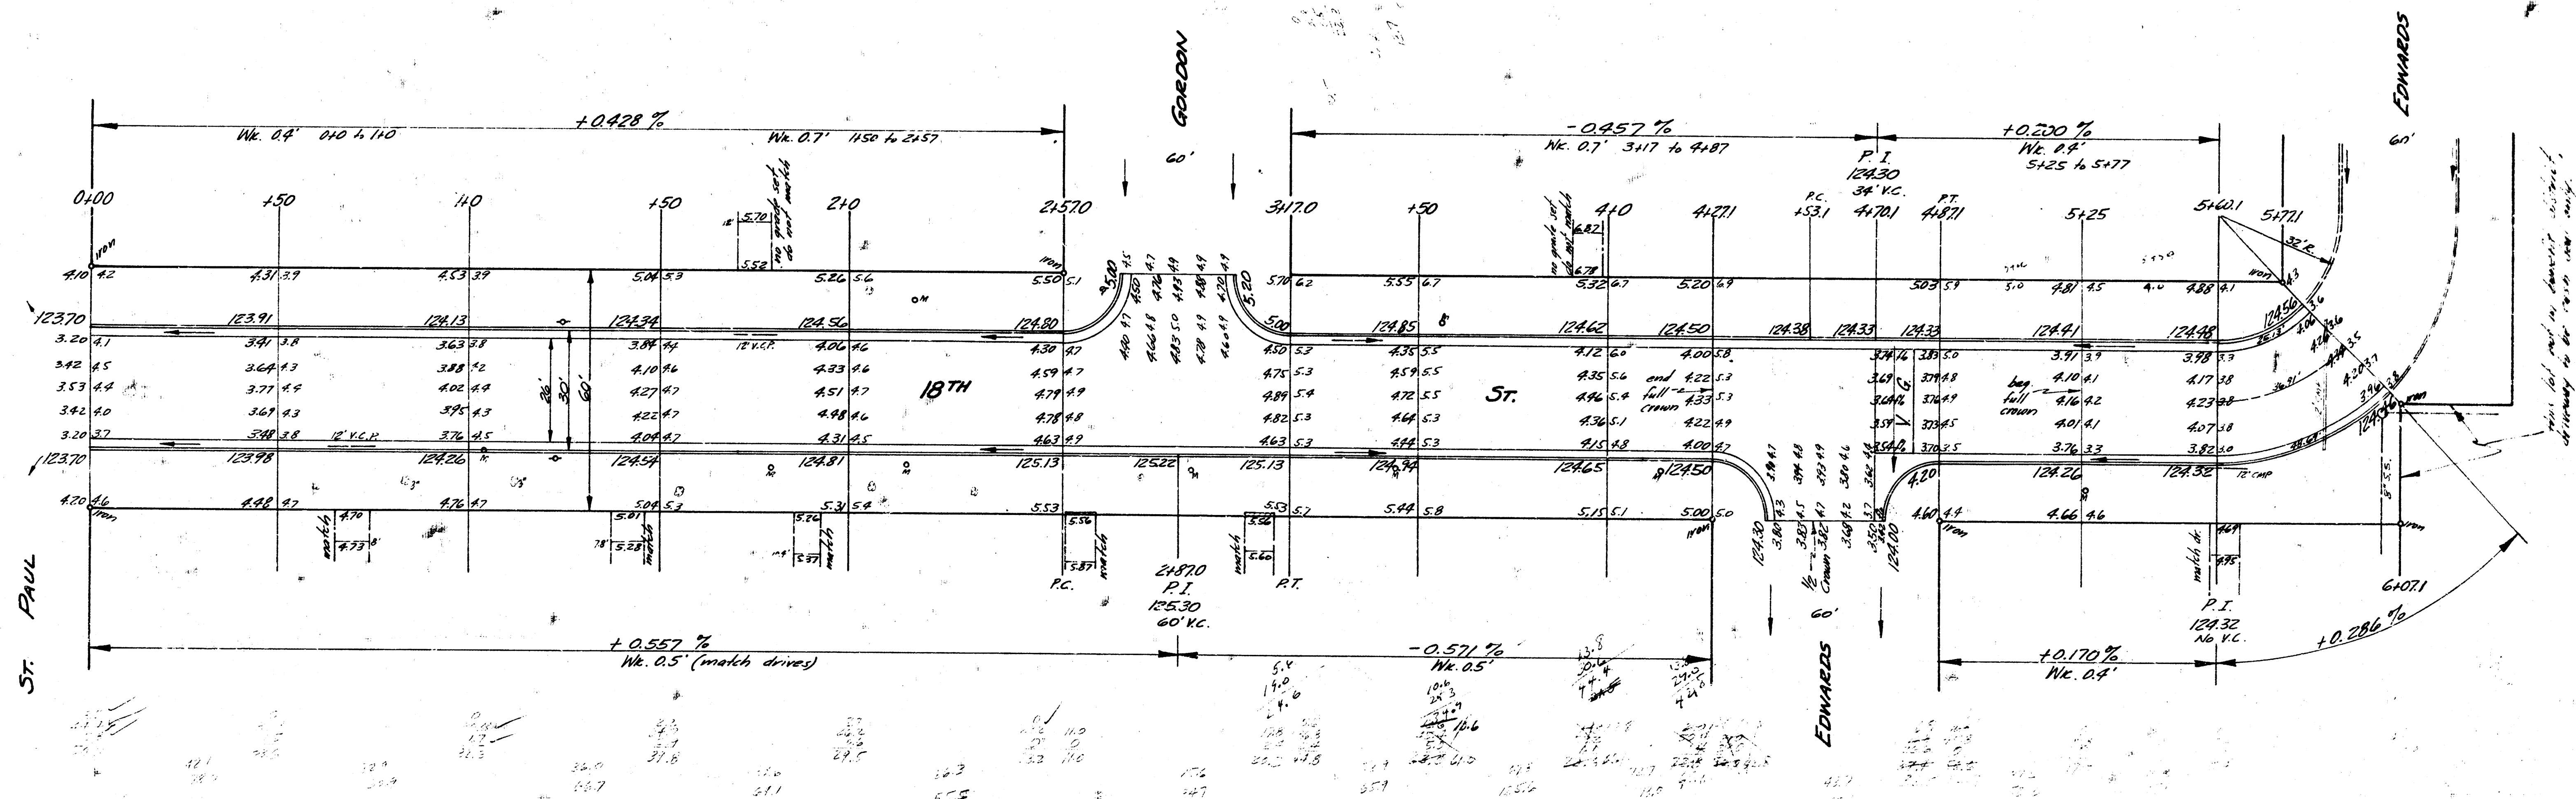

18TH ST.
E.L. ST. PAUL TO E.L. ST. 1,
BLOCK 5, MEADOWVALE ADDN
26-2-30 A.C.
CITY OF WICHITA, KANSAS
B.E. SMITH - CITY ENGINEER
JULY 1, 1957 FROM NO. C15-143

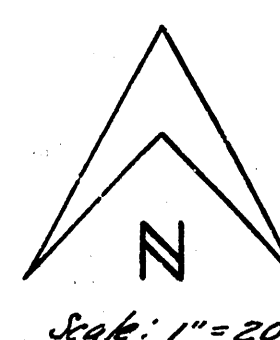