



BM HIE TOP CB. E. END RADIUS NE. COR. 18TH & MOSLEY
 BAS FIRE PLUG SW COR. 18TH & WABASH

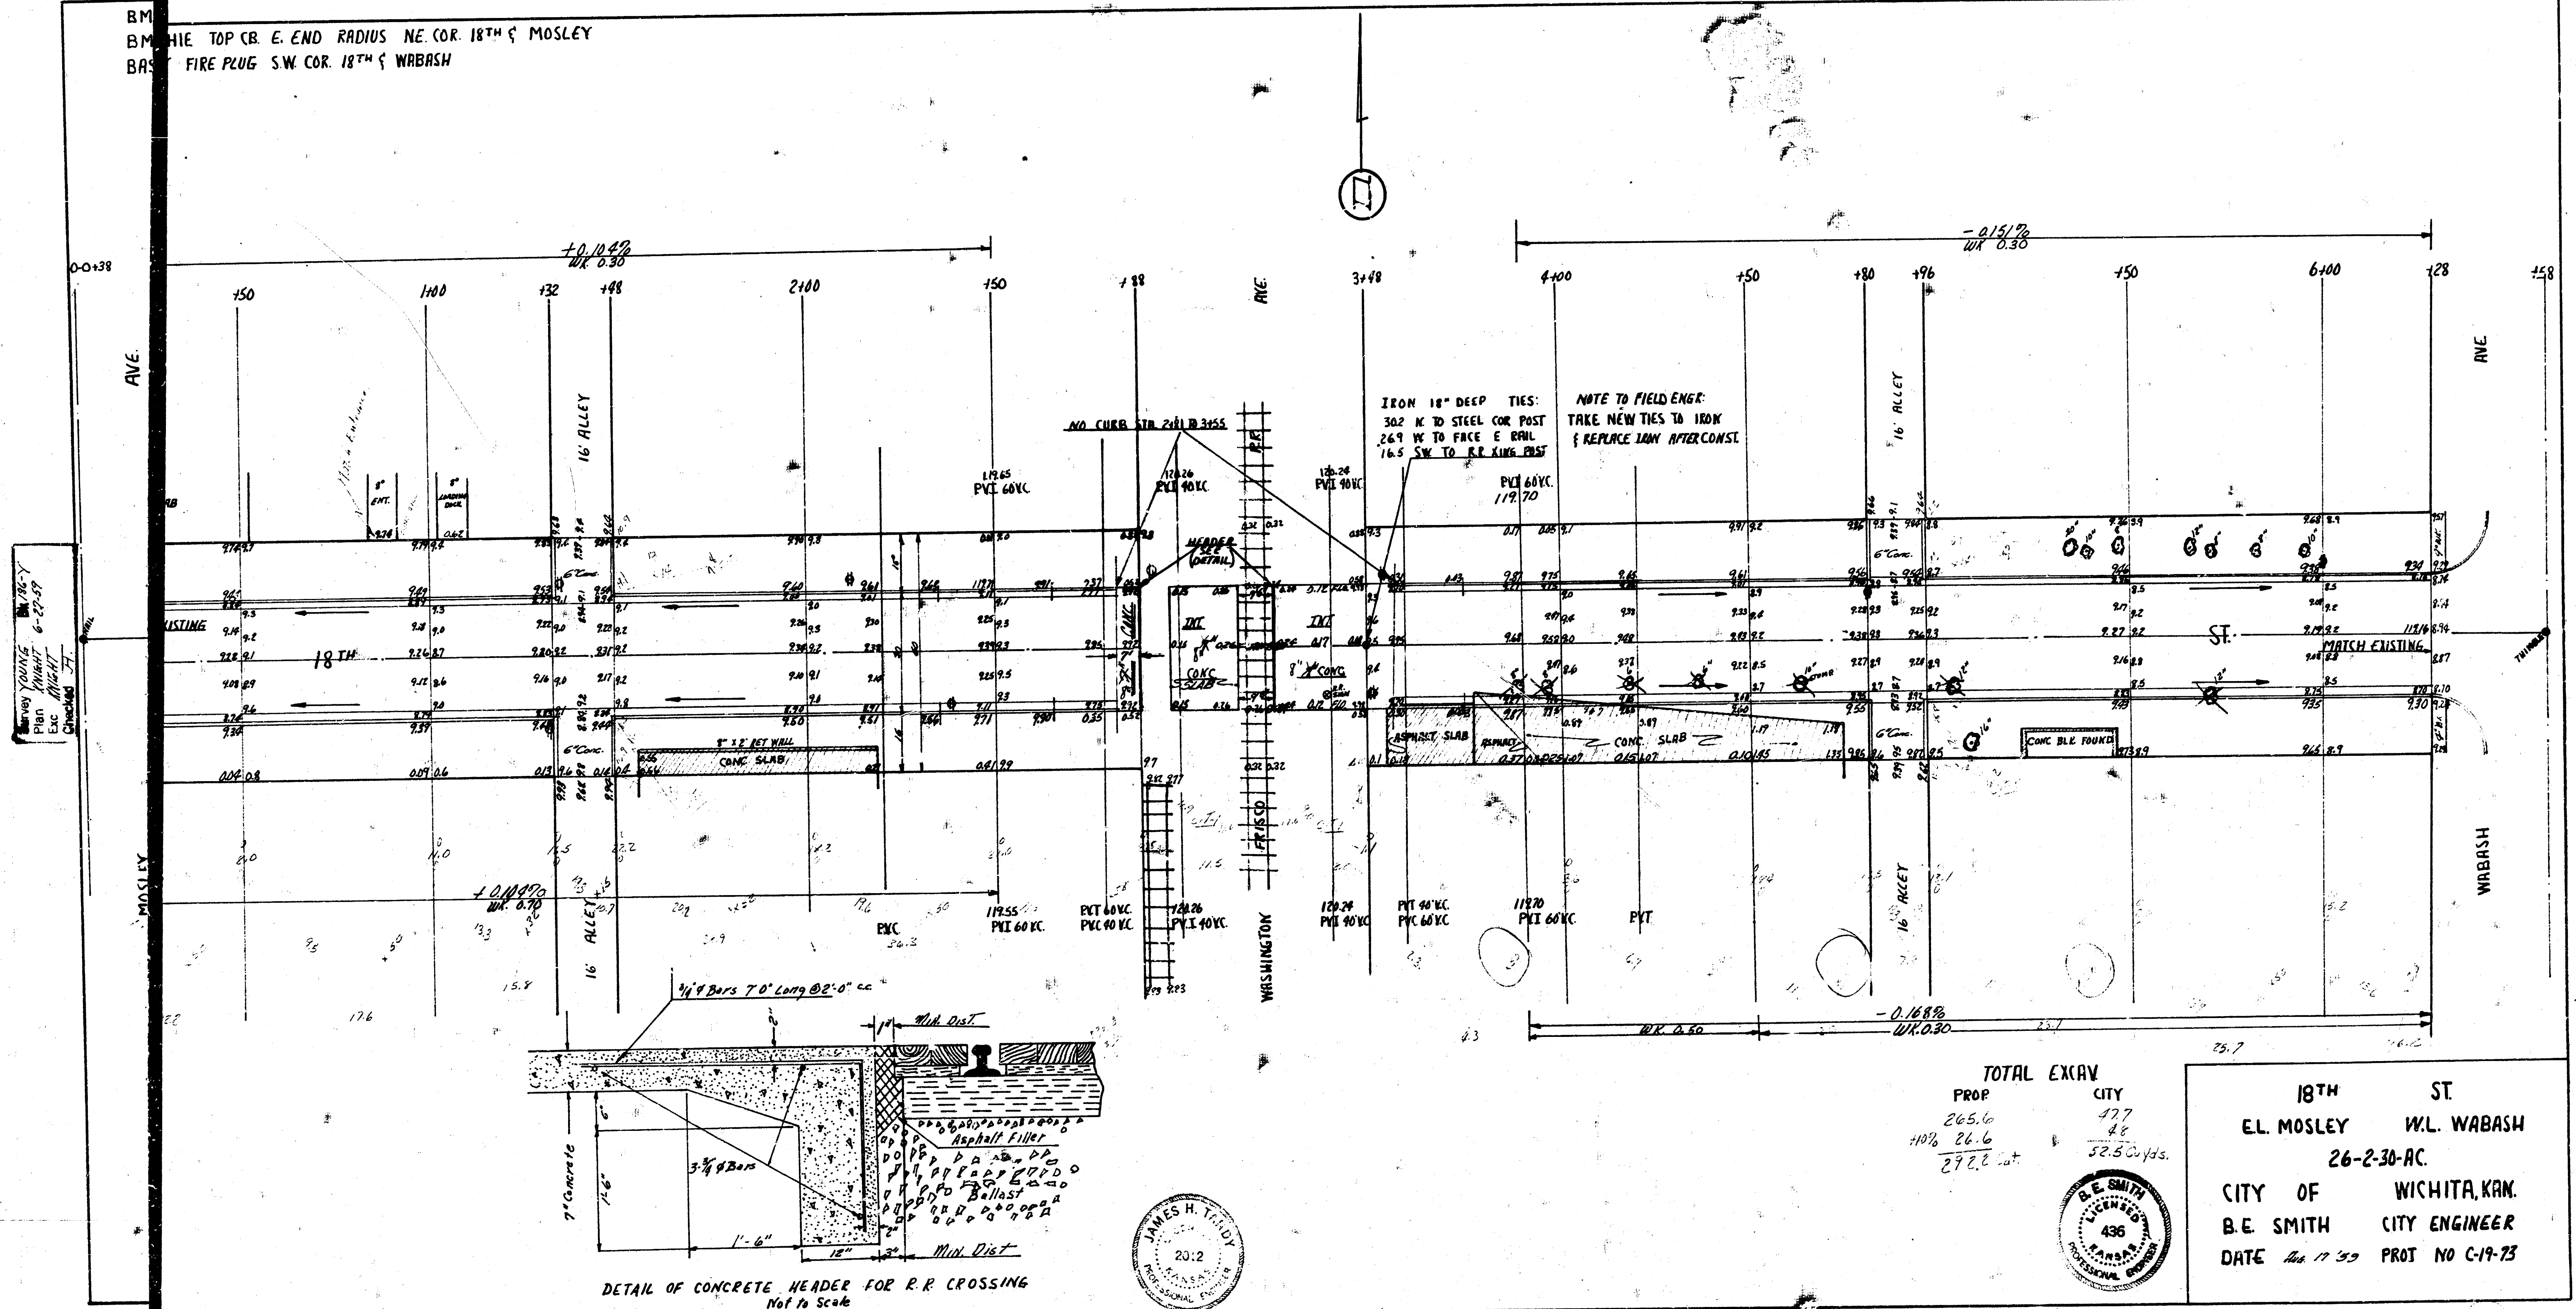

TOTAL EXCAV	
PROP	CITY
265.6	477
10% 26.6	48
272.2	525.45

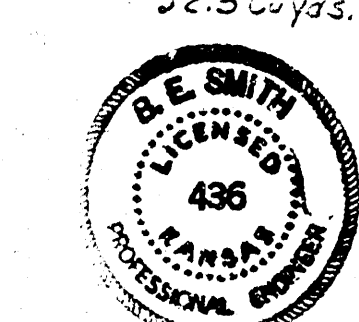

18TH ST
 EL. MOSLEY W.L. WABASH
 26-2-30-AC.
 CITY OF WICHITA, KAN.
 B.E. SMITH CITY ENGINEER
 DATE Feb 17 '33 PROT NO C-19-73