
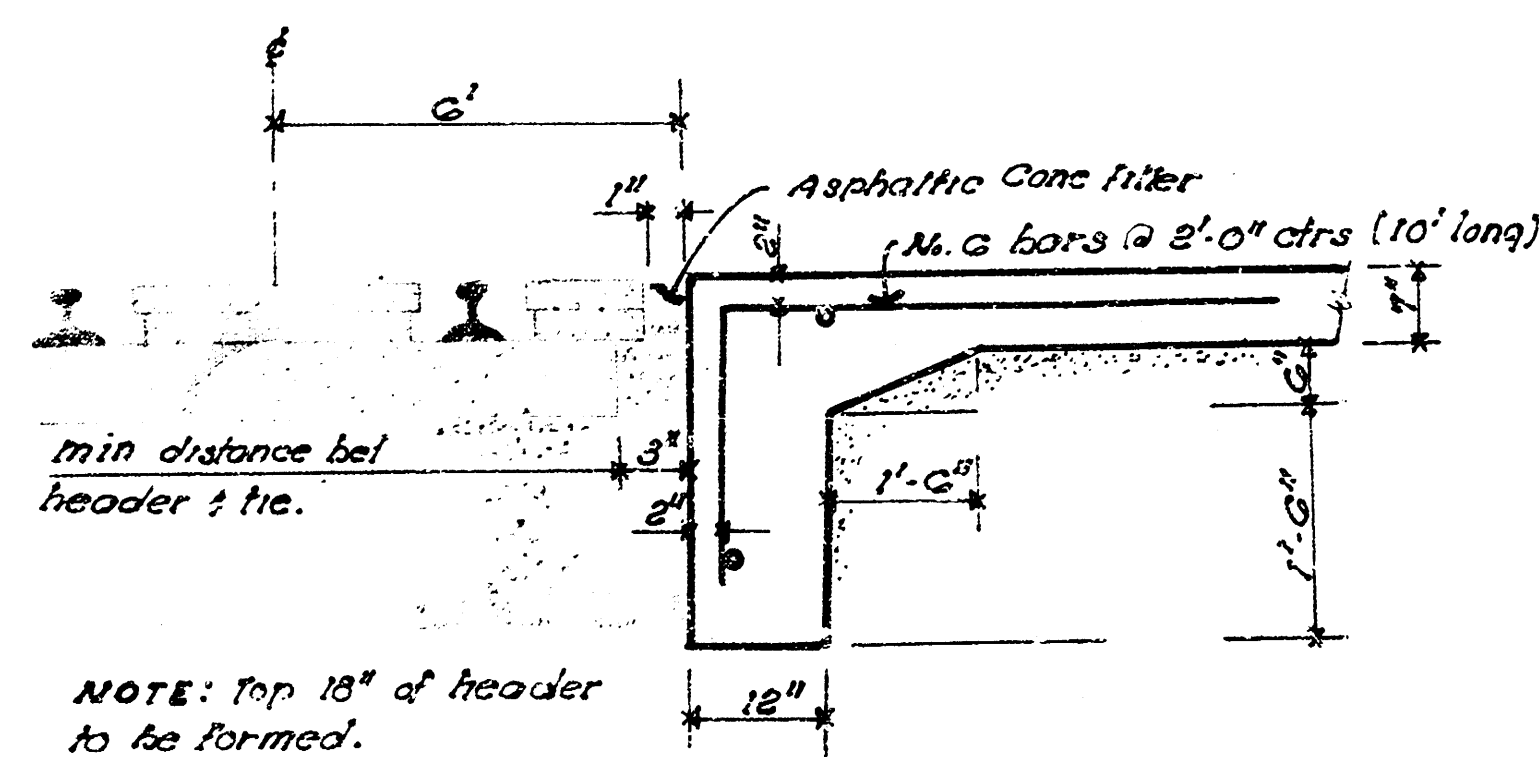


B.M. = 12051 N.E. cor bottom conc step 925 East
19TH ST. (St. Louis cast & foundry Co.)

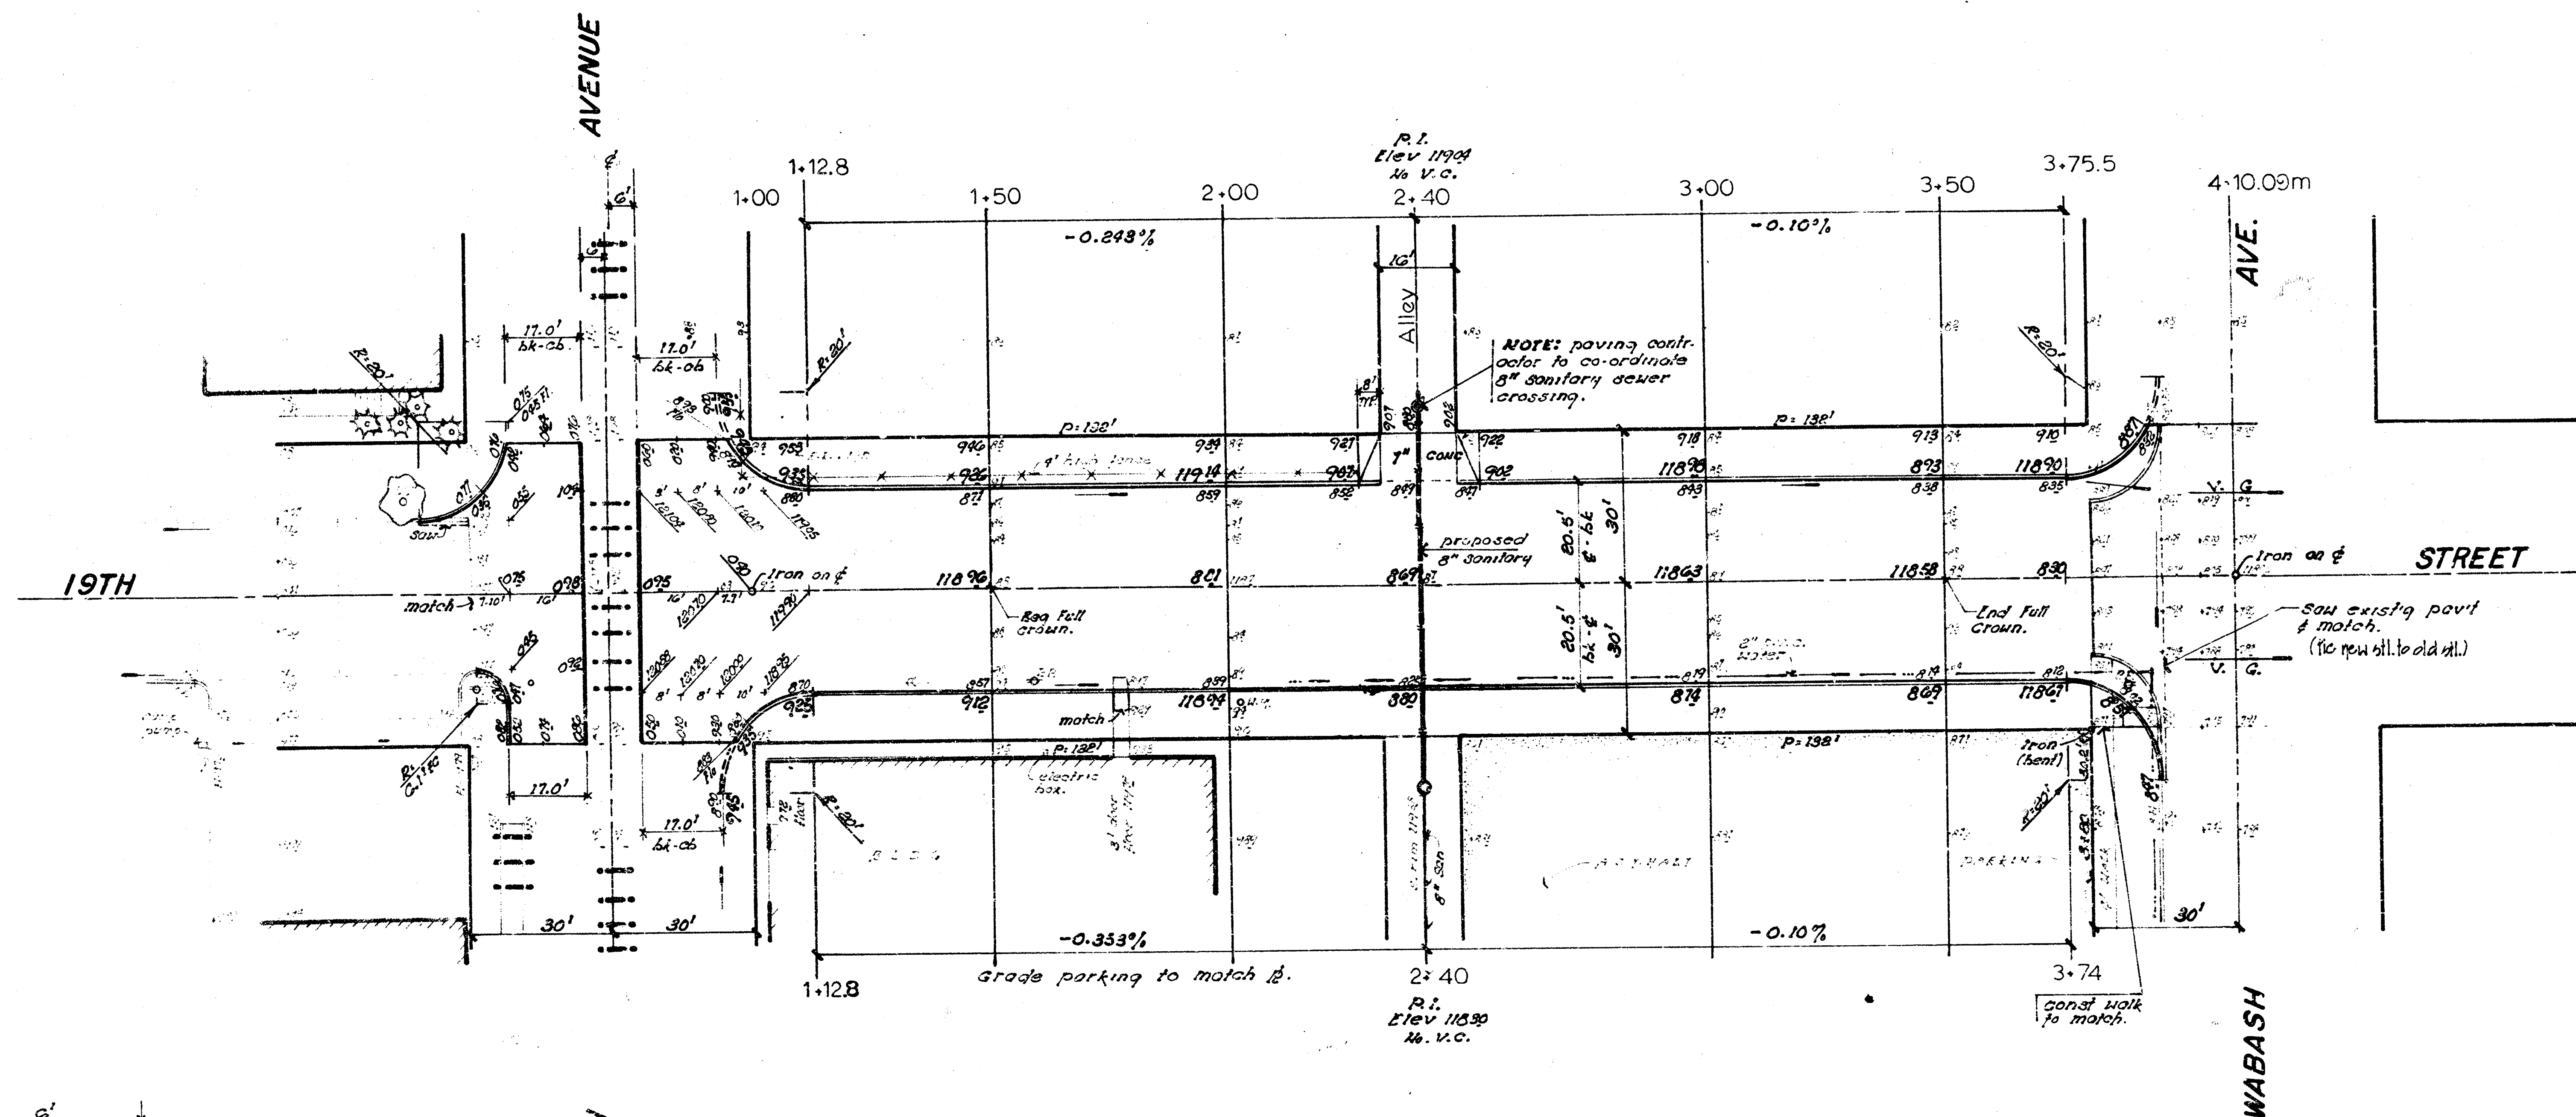


NOTE: Field Engineer to take ties to iron on 8" dia 1100. Replace iron and install thimble in new pavt.

TYPE OF SUBGRADE TREATMENT SHALL BE DETERMINED BY FIELD ENGINEER. SUBGRADE TREATMENT SHALL BE IN ACCORDANCE WITH THE LATEST EDITION OF THE STANDARD SPECIFICATIONS FOR HIGHWAY CONSTRUCTION, OR ANY SUBSEQUENT EDITION, OR ANY OTHER EDITION OF THESE.

"Revised Jun. 1976"
(Dated as per Ref.)

"EARTH WORK"	
"PROPERTY"	"CITY"
Excavation	Excavation
246.5 cu yds	53.1 cu yds
110% 271.9	110% 58.4
273.4 cu yds	60.6 cu yds

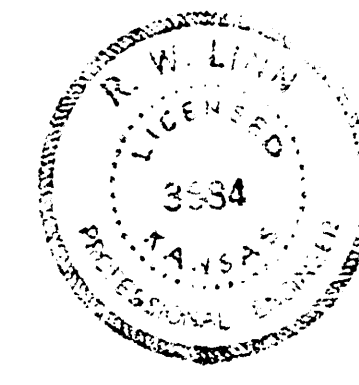

19TH STREET
W.L. WASHINGTON To E.L. WABASH
(40"-7" Concrete Pavt w/ Int. Curb)
CITY of WICHITA, KANSAS
R.W. LINN CITY ENGINEER
Date April 1976 Proj No. WMKB533430