


B.M. 125.48 N. Bulk Top of Fire Hyd. N.L. 18th E.L. Litchfield.

10.318%
-WK, D. 45"

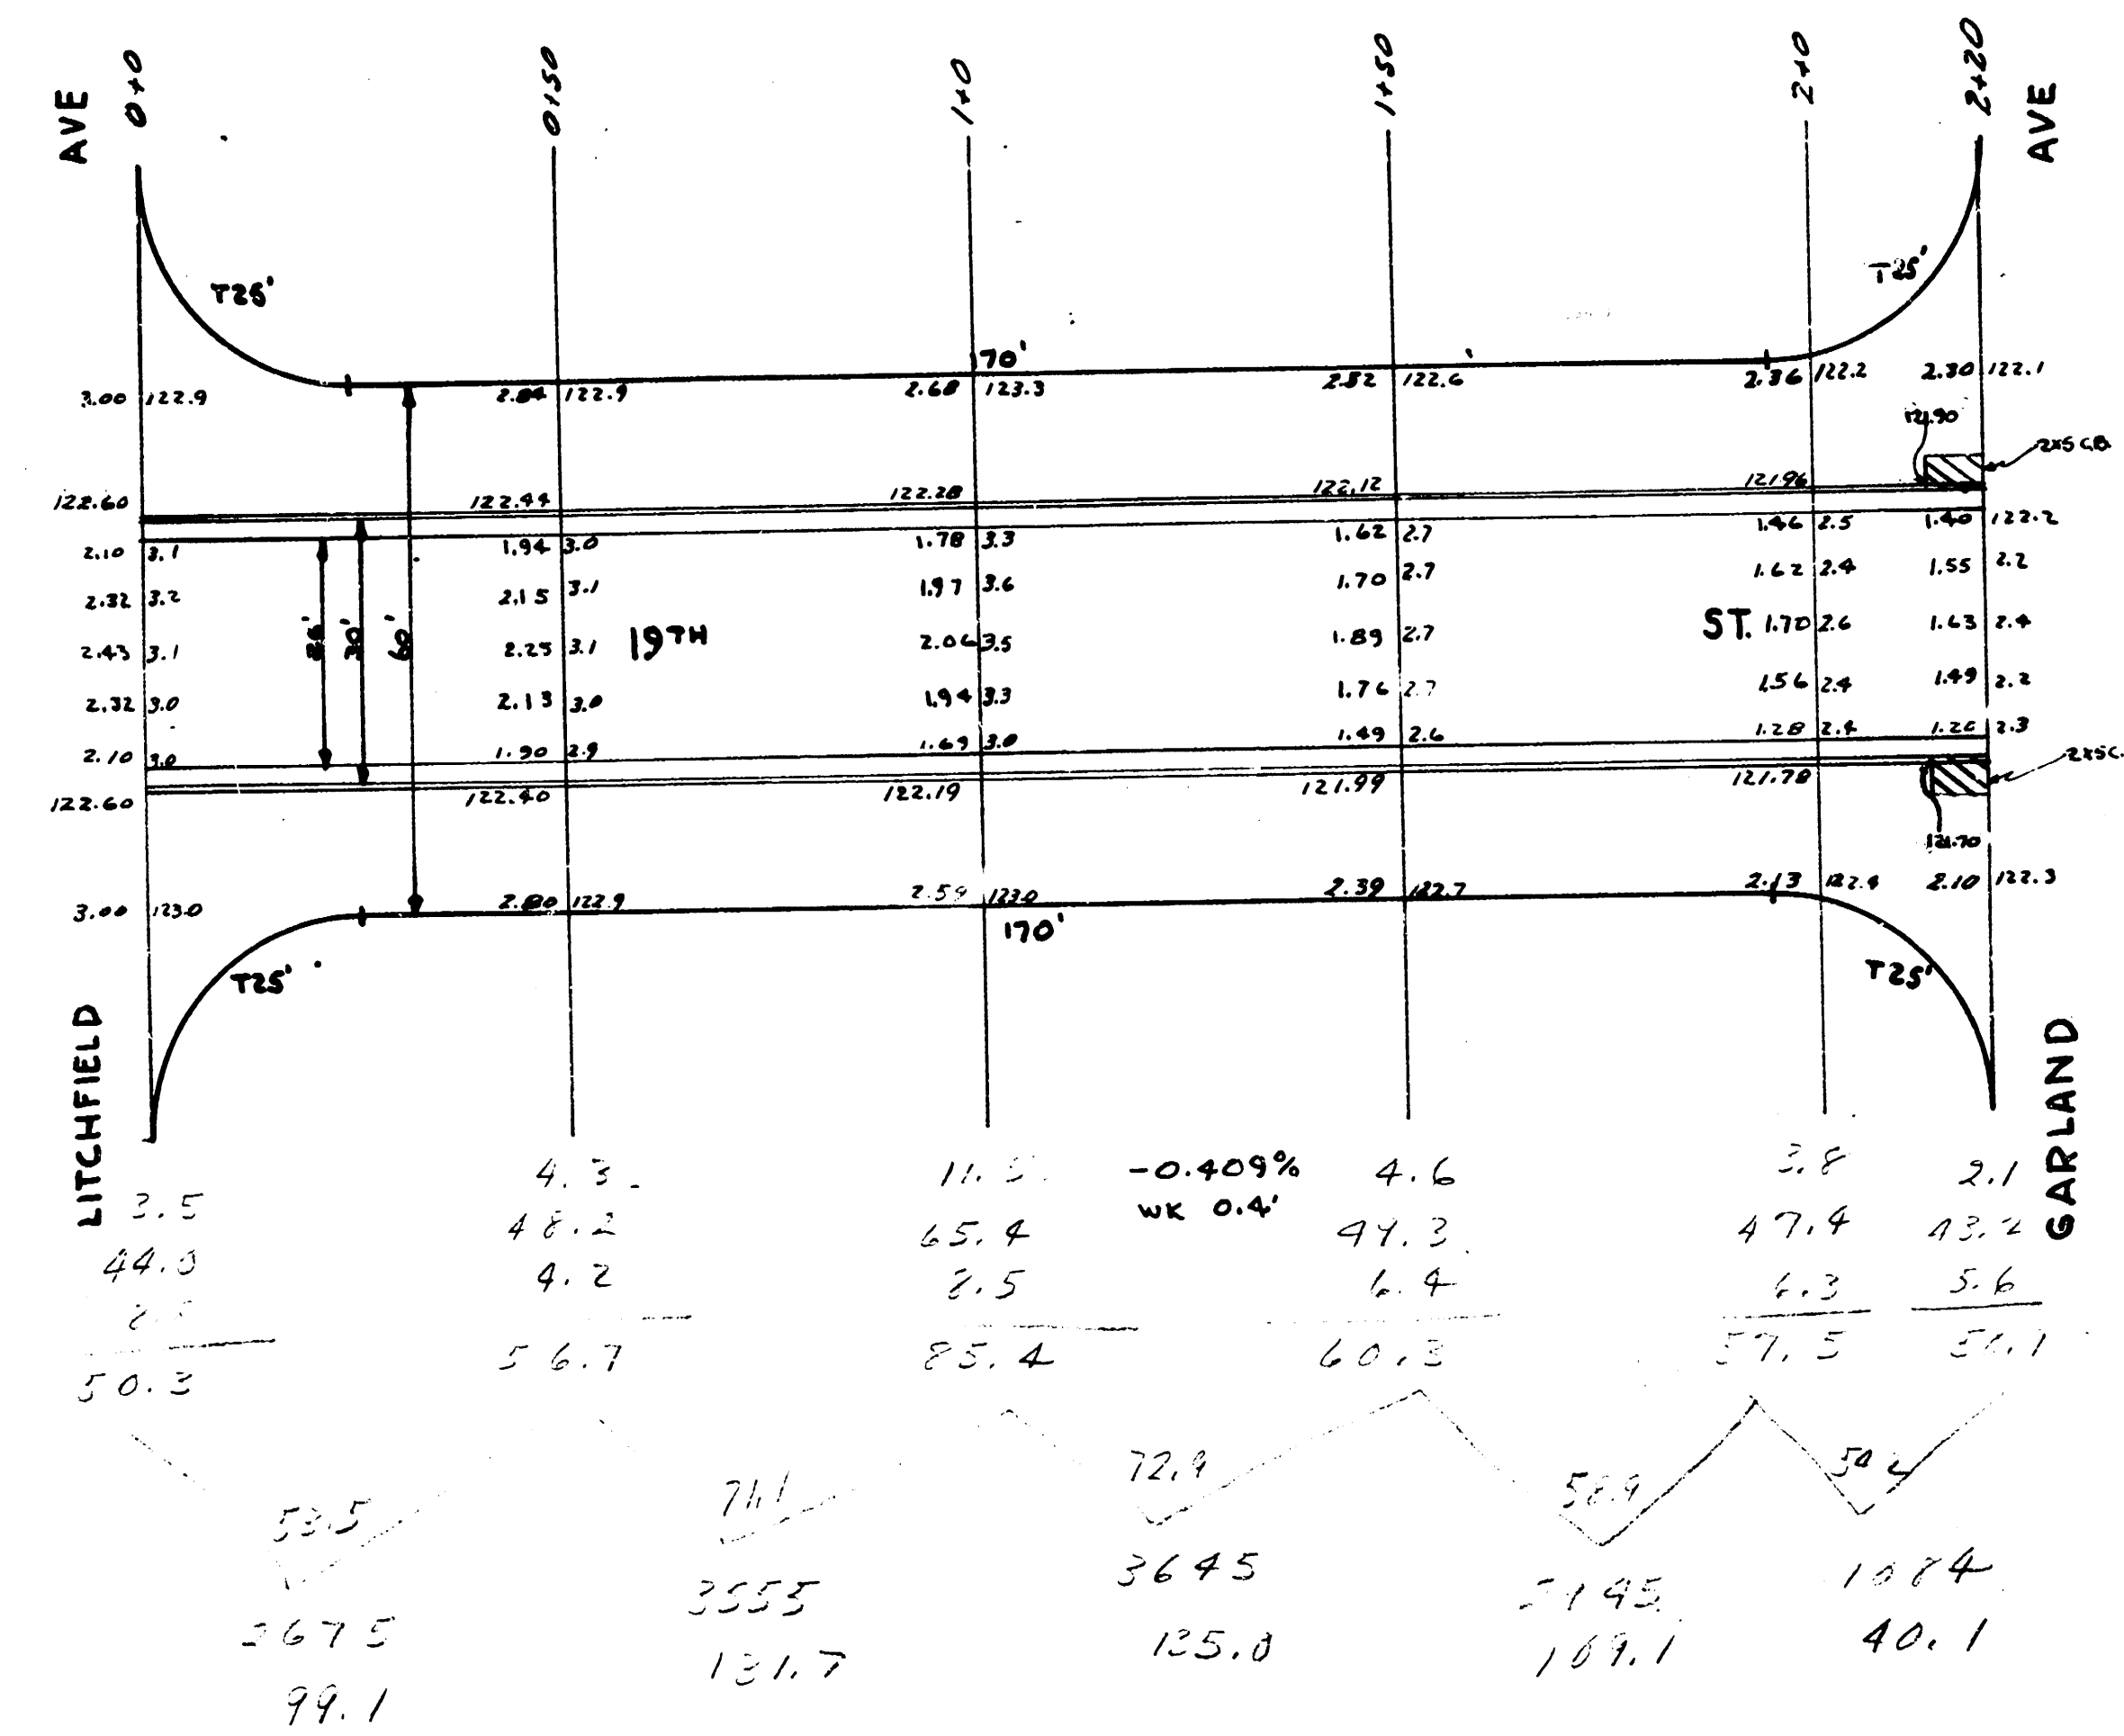

515.0
51.5
566.5

19TH ST.
W.L. GARLAND TO E.L. LITCHFIELD
26-2-30 ASPH. CONC.
CITY OF WICHITA, KANSAS
L.K. WHITE CITY ENGINEER
MARCH 1947