


208.2
172
16
145
34.2
16.2

21-230 Cont.
B.M. Elev. 119.16 Std. N.E. Co. 17th & Arkansas
B.M. Elev. 122.29 N in Hurst S.E. Co. 17th & Jackson

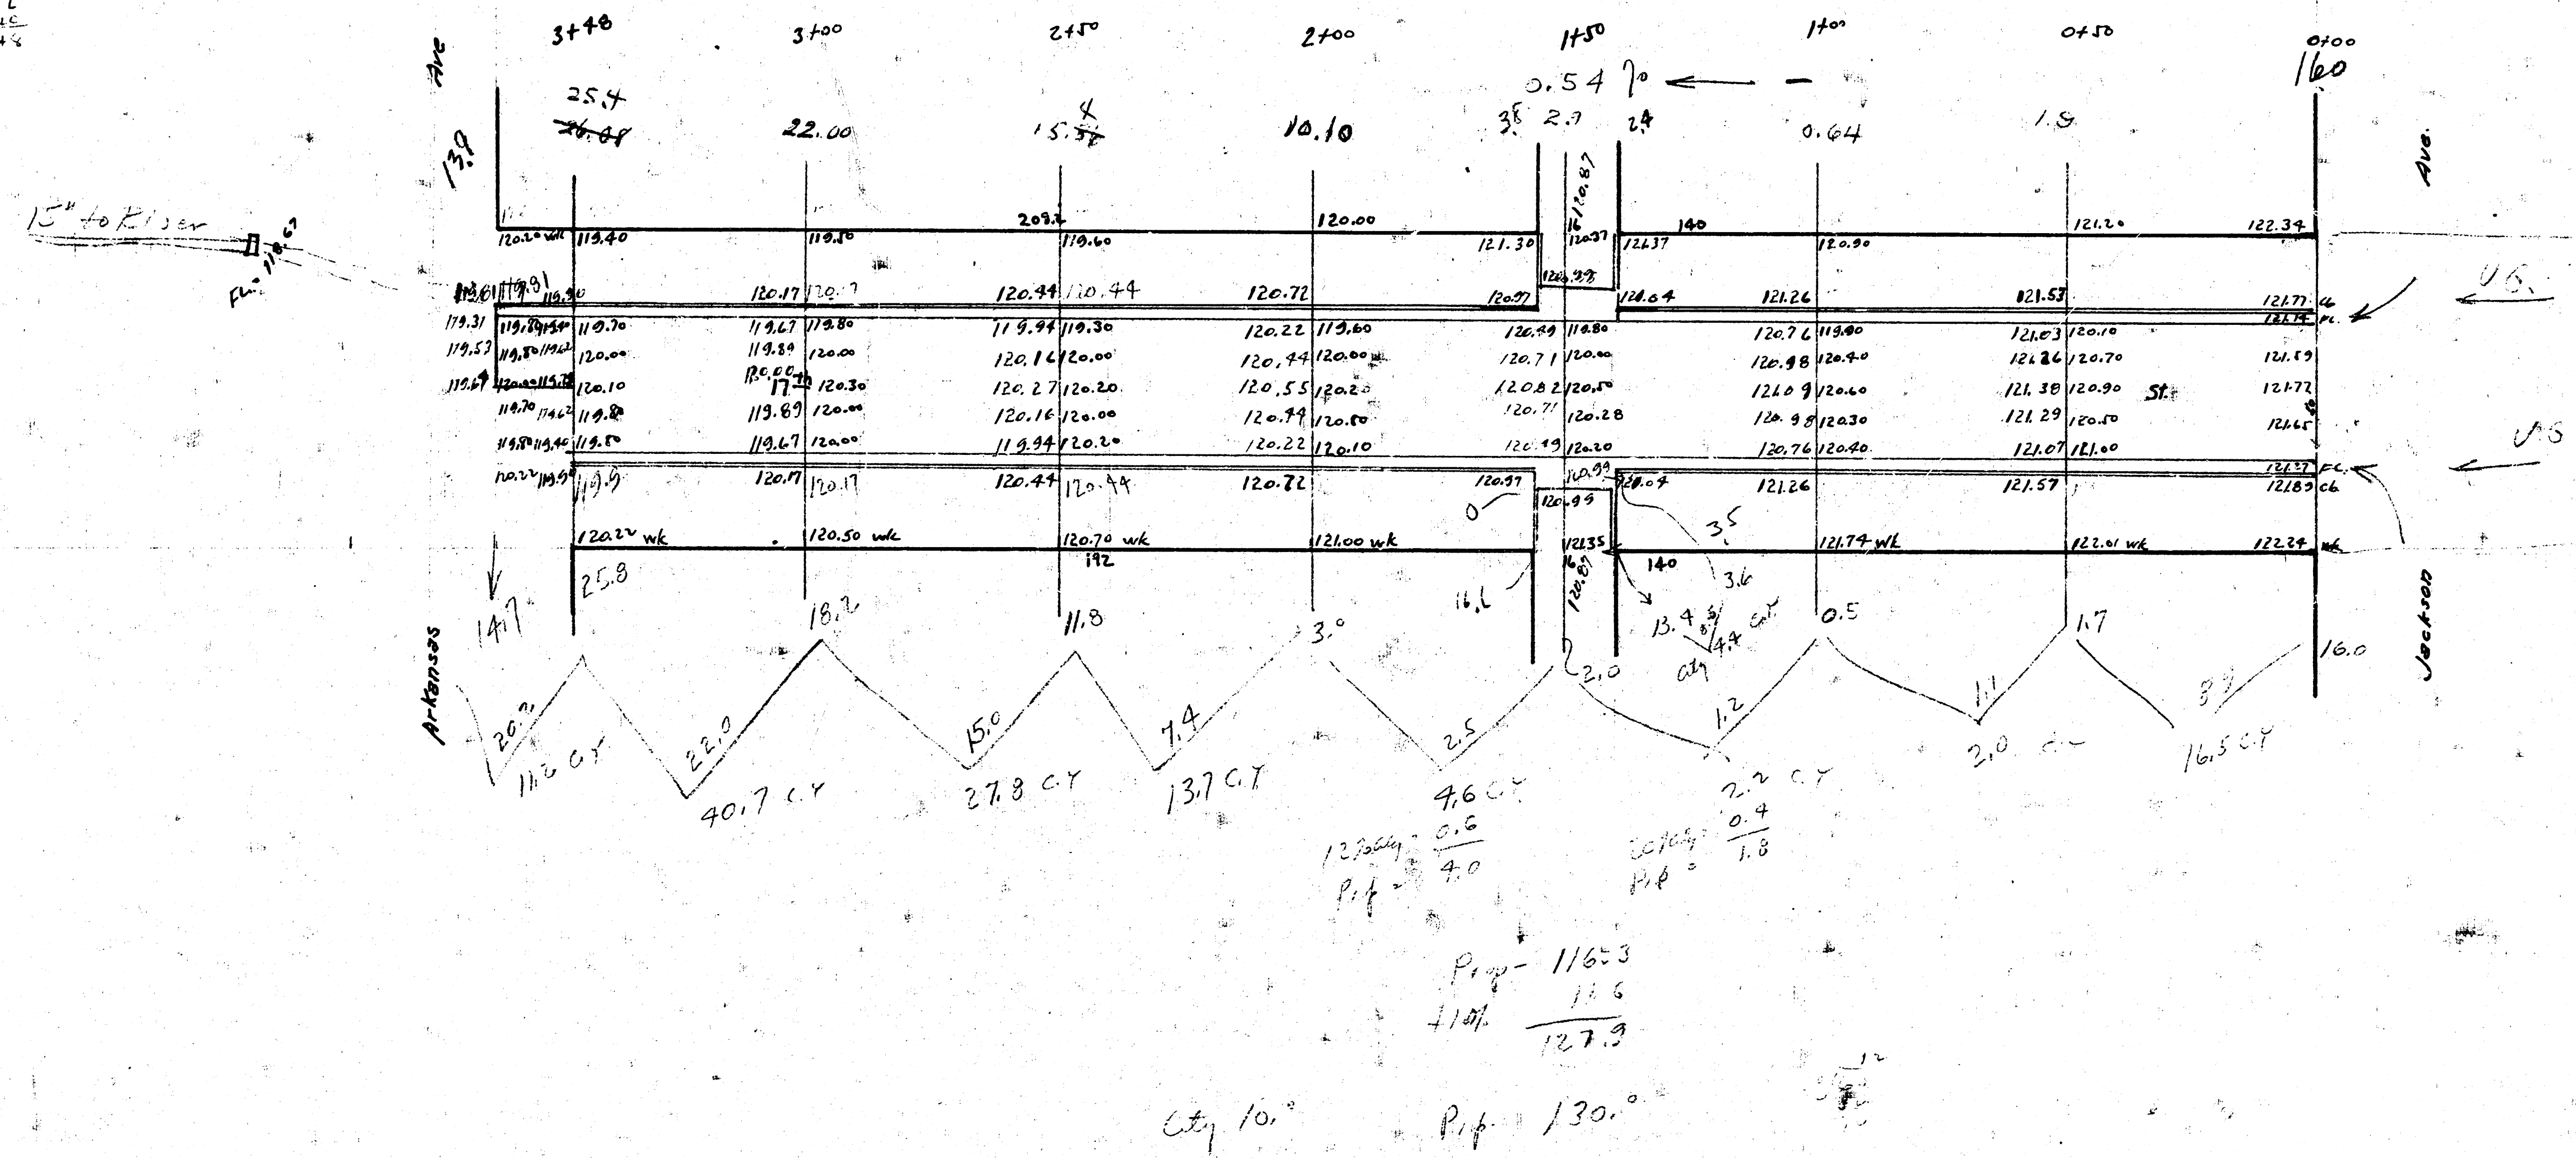

Berry Plot
17th St
S.E. Arkansas
N. Jackson

Pr. 116.53
+10.1
127.3
Cty 10.0
Pr. 130.0