



BM - 123.541 Standard SW cor. 17th & Meridian
 BM - 125.755 SE cor. conc. porch Ho # 2622 W 17th

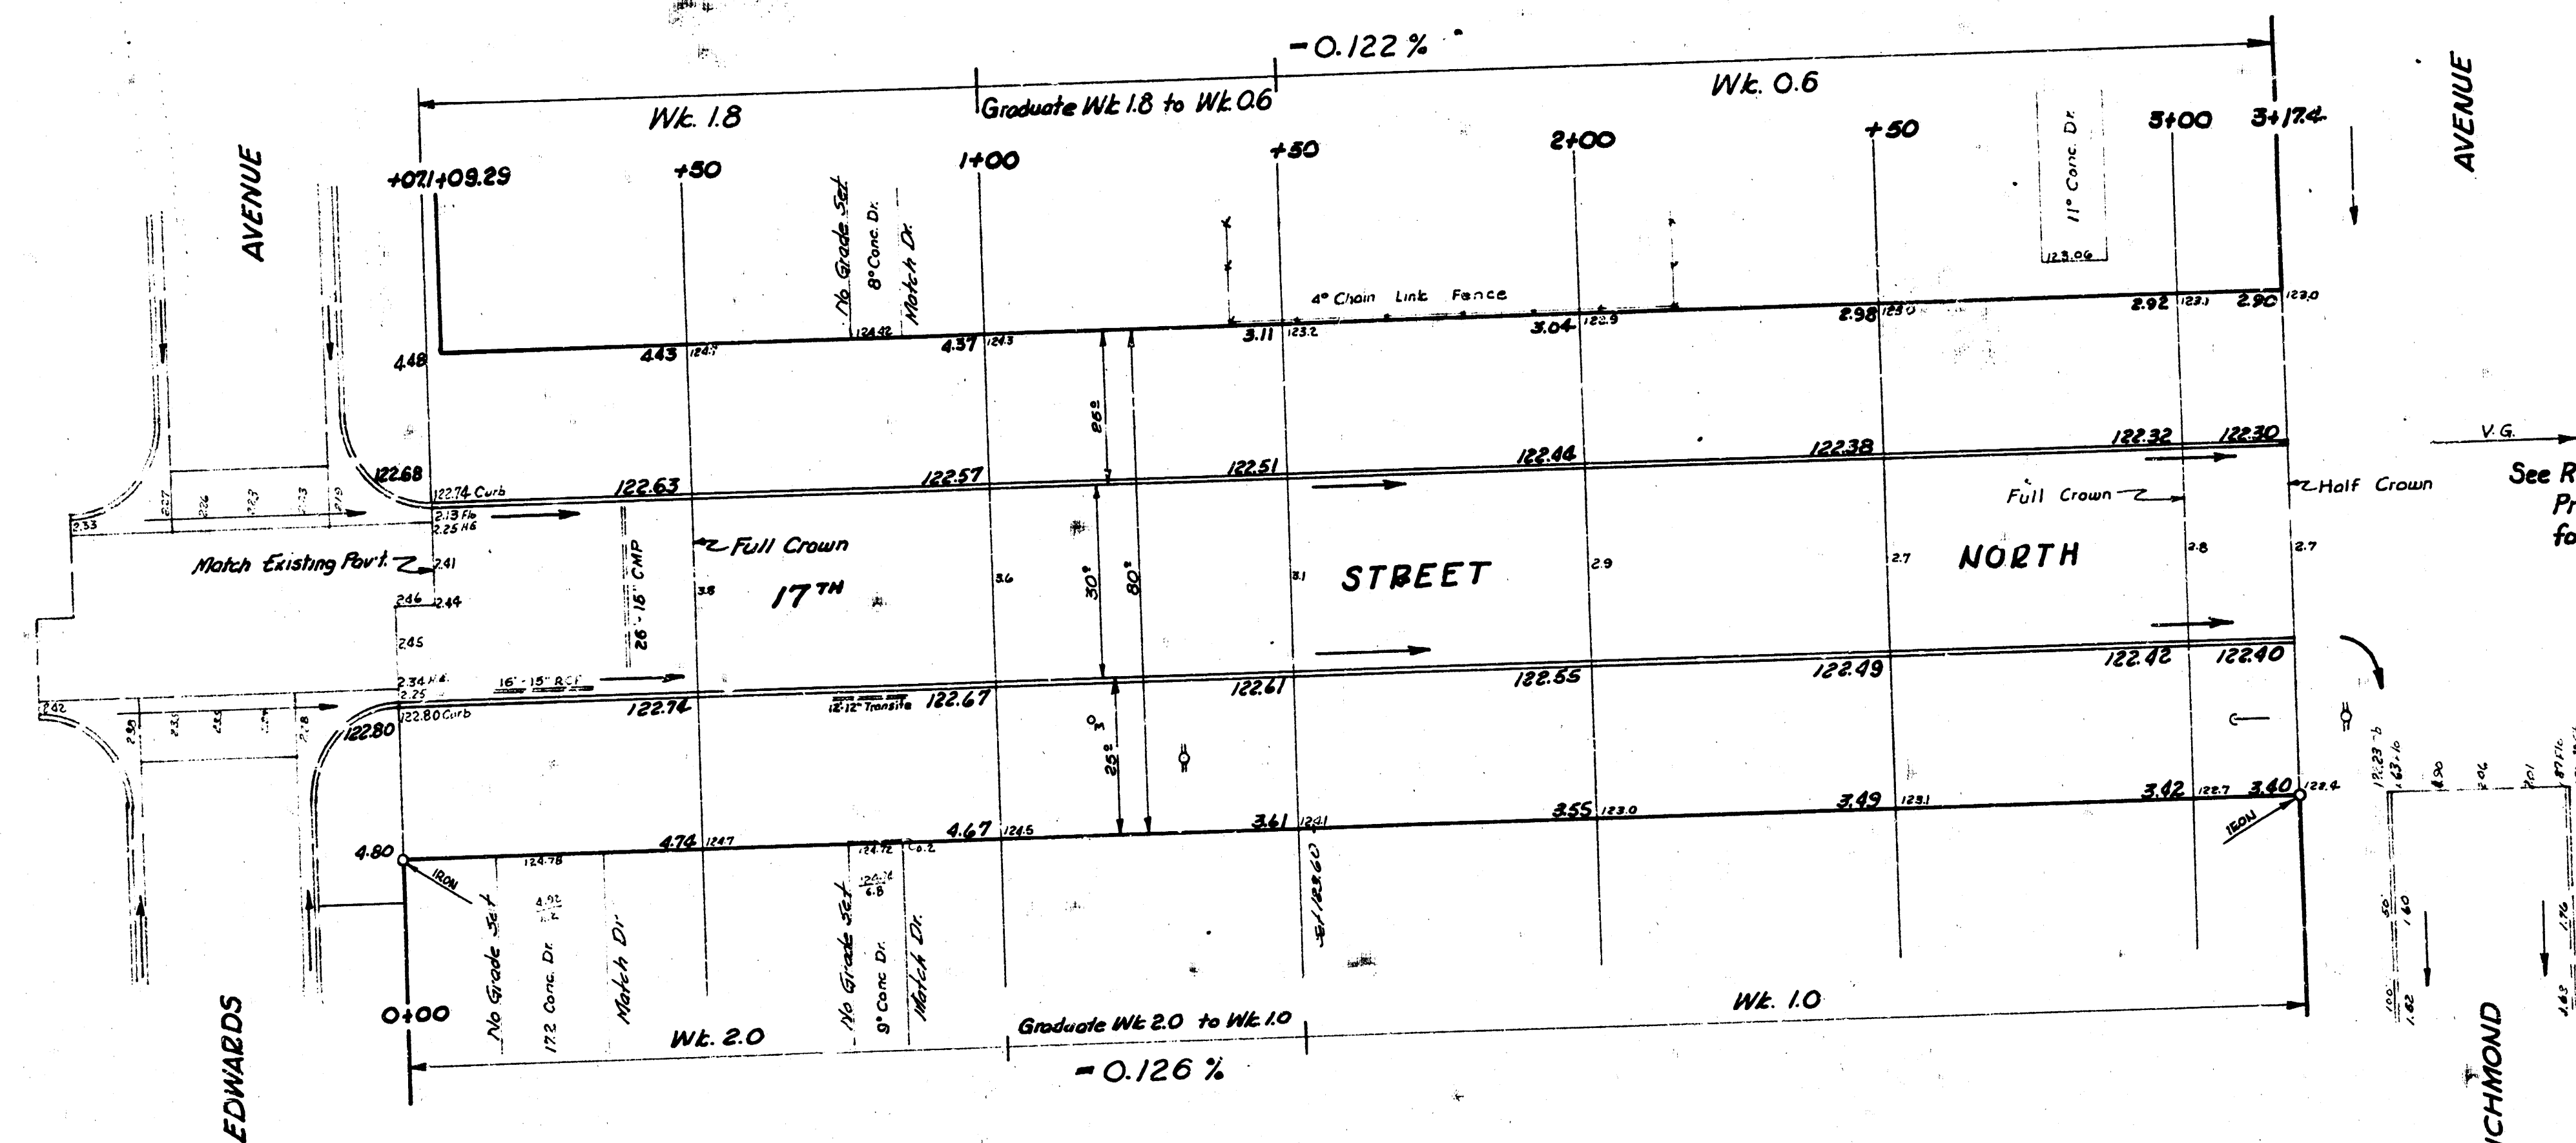

Excavation T. & L.
 Property City
 11-11-58
 W. B. 20 ft

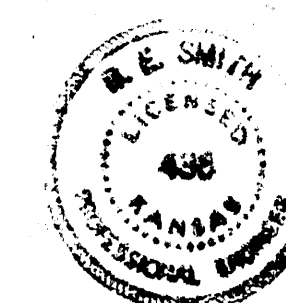

Sheet 1 of 2.

17th STREET NORTH
 EL Edwards to WL Richmond
 30' Conc. & Cb.
 CITY OF WICHITA, KANSAS
 B.E. SMITH CITY ENGINEER
 APRIL 1958 PROJ. NO. C17-86