

B.M. 125.01 "G" in Globe top east curb Dougherty @ S.L. 11th Street


NOTE:

Contractor to clear right-of-way, grade parkings and compact fill for proposed sidewalk. Sidewalk to be constructed by others.

NOTE TO FIELD ENGINEER & CONTRACTOR



All excavated material to be retained on job to fill parkings and back of walk.

Survey Notes 4426534
P.L. 11th St
Dougherty

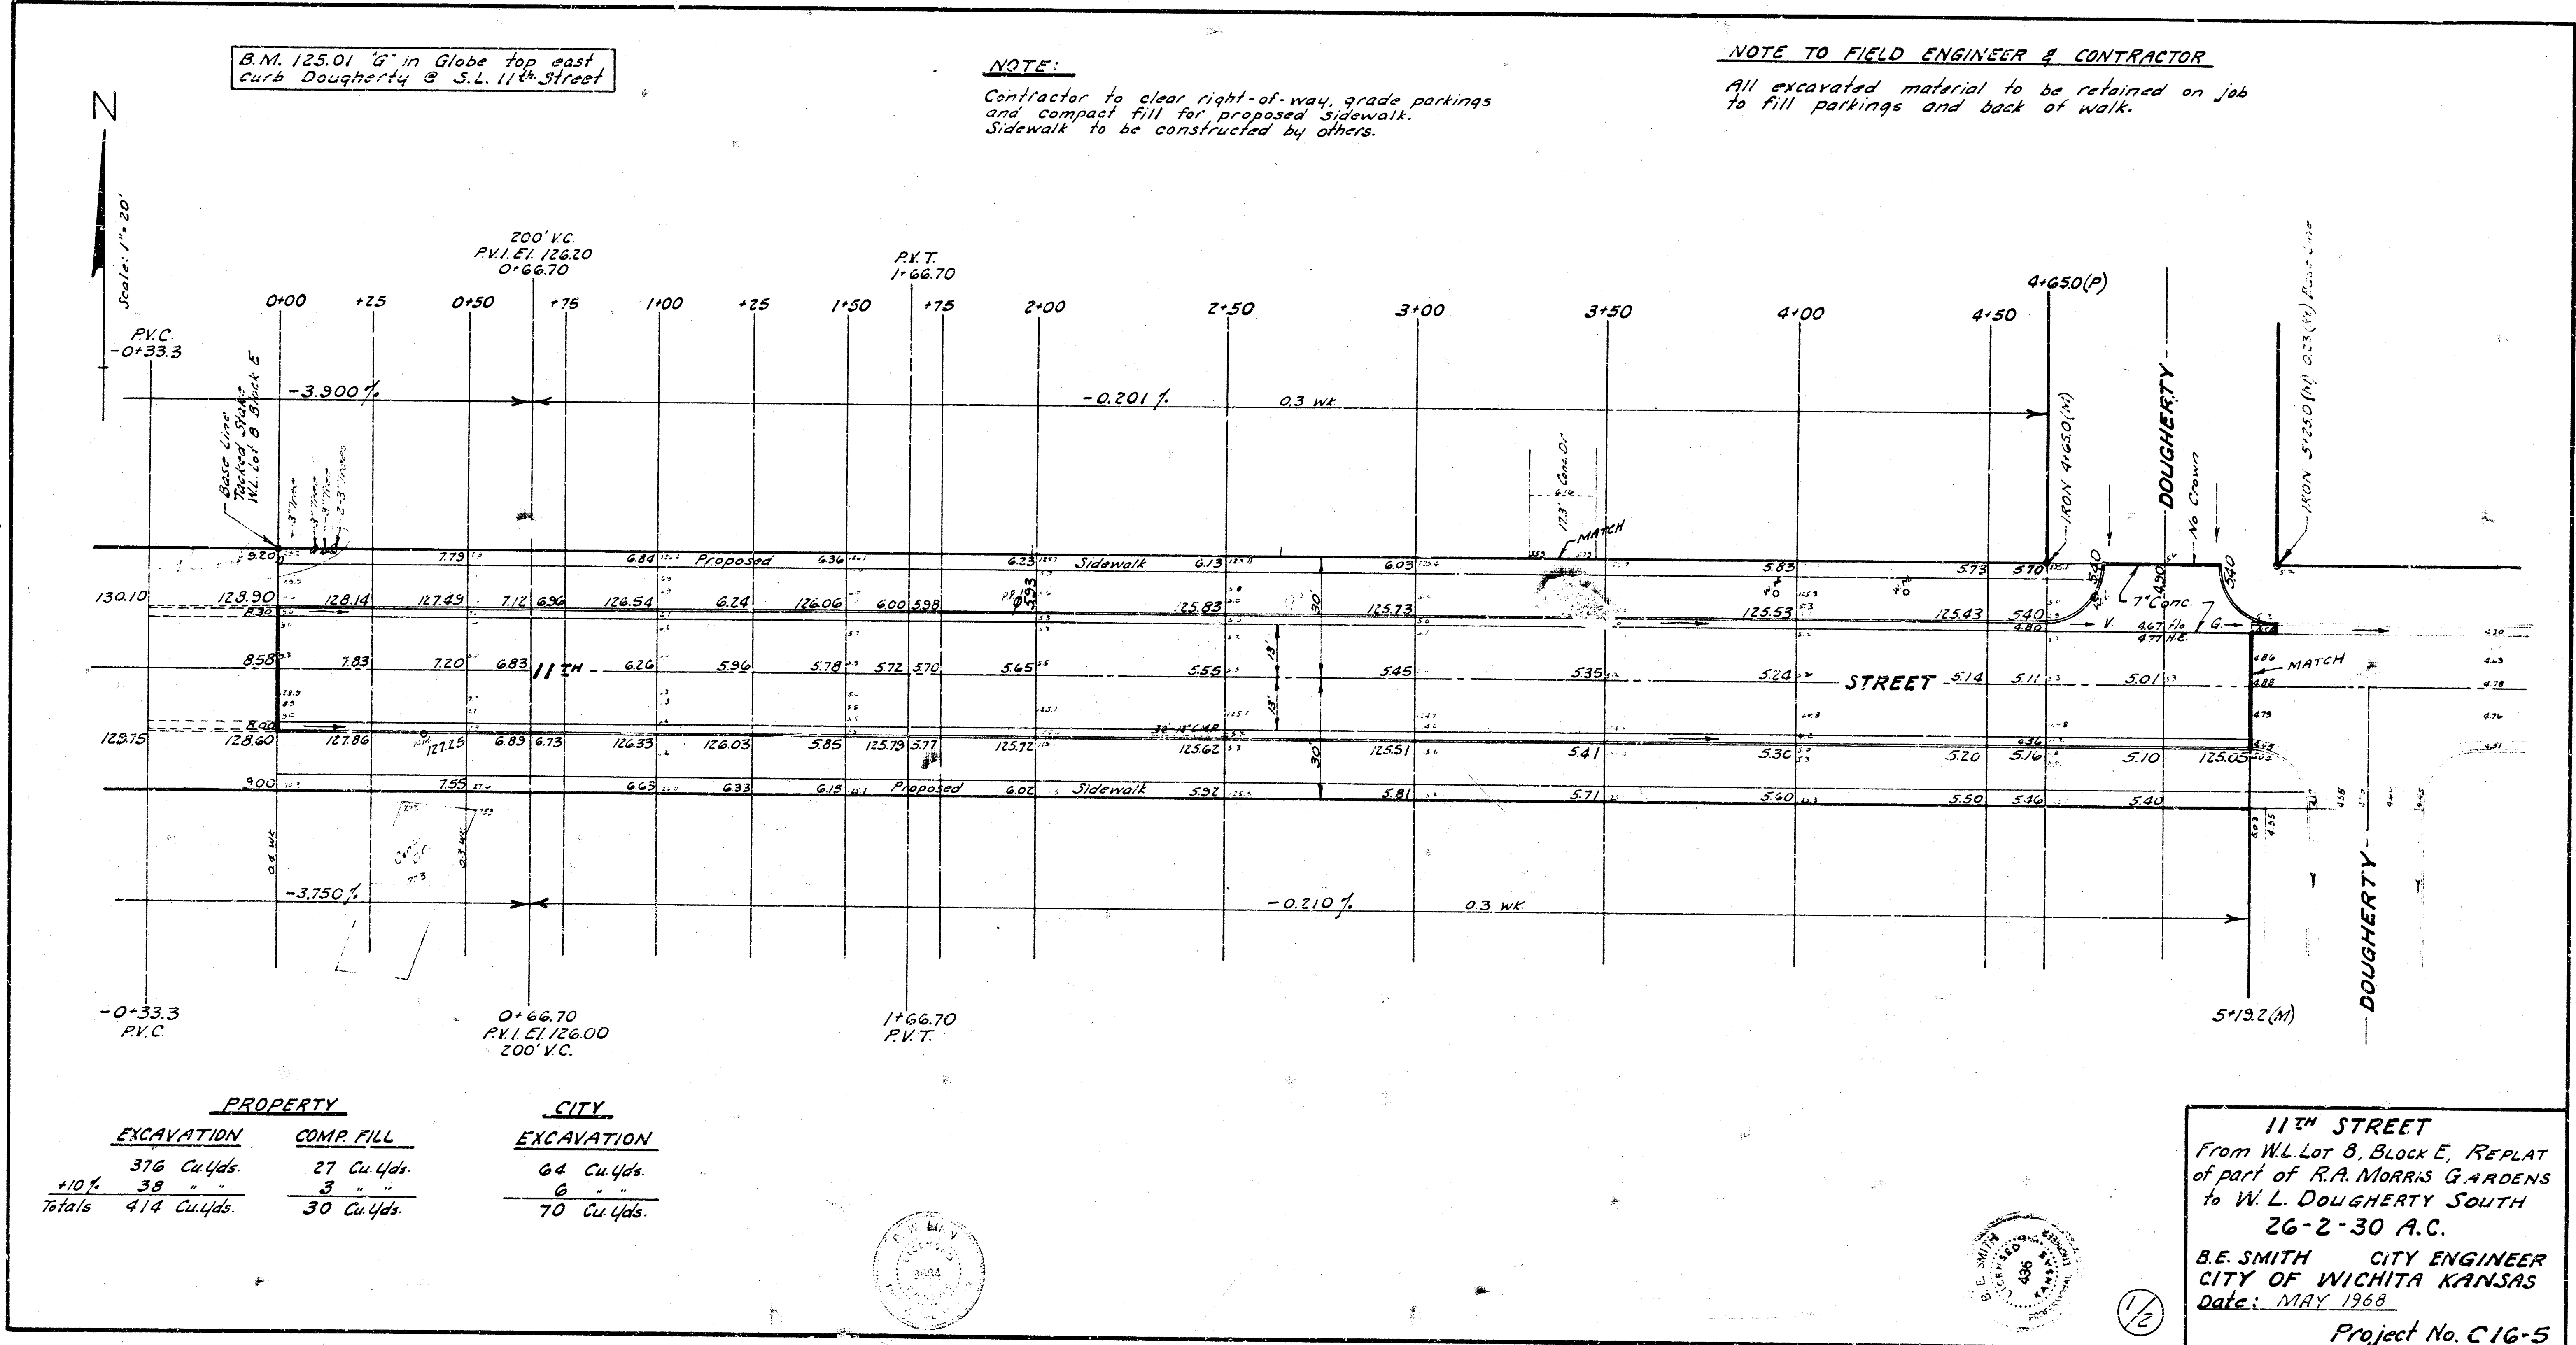

PROPERTY		CITY	
EXCAVATION	COMP. FILL	EXCAVATION	
376 Cu.Yds.	27 Cu.Yds.	64 Cu.Yds.	
+10% 38 "	3 "	6 "	
Totals 414 Cu.Yds.	30 Cu.Yds.	70 Cu.Yds.	

11TH STREET
From W.L. Lot 8, Block E, REPLAT
of part of R.A. MORRIS GARDENS
to W.L. DOUGHERTY SOUTH
26-2-30 A.C.
B.E. SMITH CITY ENGINEER
CITY OF WICHITA KANSAS
Date: MAY 1968
Project No. C16-5

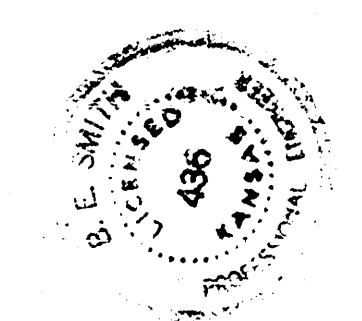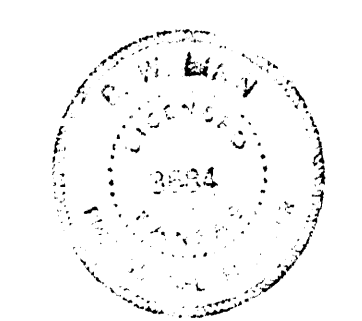

1/2