


B.M. 115.02 "M" Mixed Conc. Co. C.W.S. SW Mathewson 6' 12"
 B.M. 115.03 "K" John's Bldg. C.W.S. NE Mathewson 11' 7"

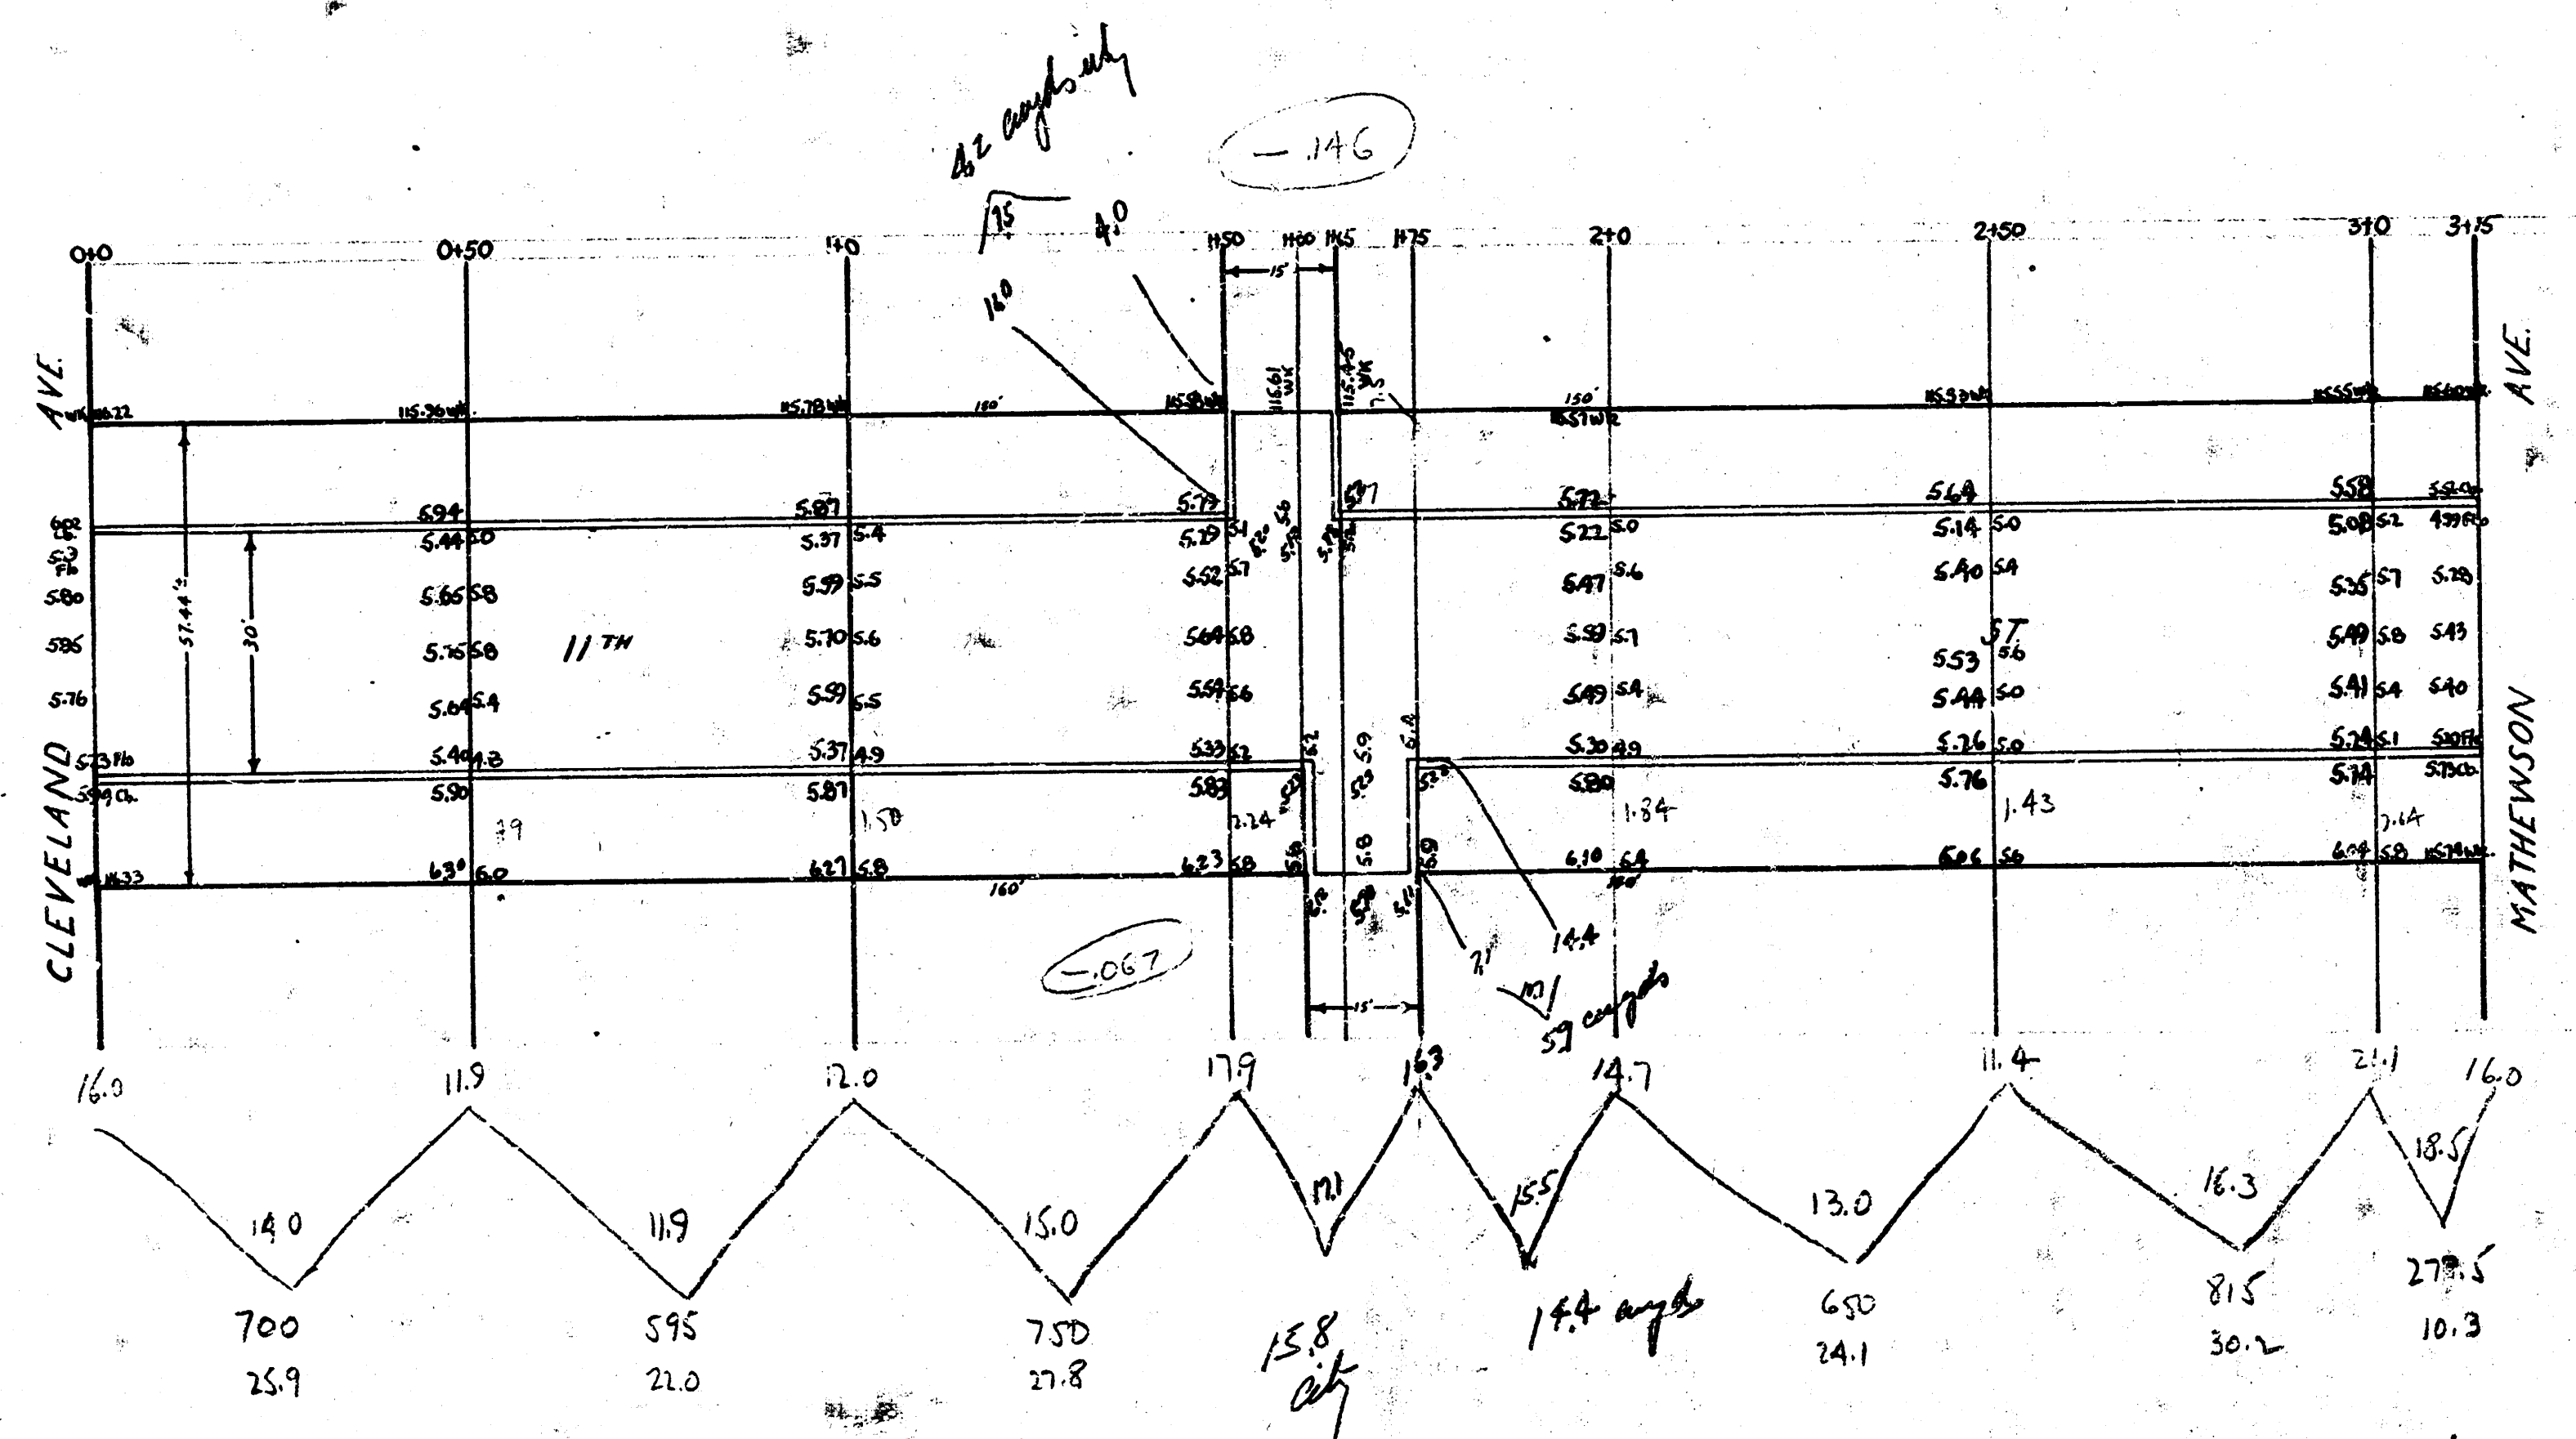

Property 154.7
 15.4
 170.1
 107.0
 25.9
 2.6
 28.5
 110.7

11TH ST.
 W.L. MATHEWSON TO E.L. CLEVELAND
 30' CONCRETE & CB
 CITY OF WICHITA, KANSAS
 L.K. WHITE CITY ENGINEER
 JUNE 1946

4355