


B. M. 161.23 N.W. cor. conc. Porch Ho. on N. E. cor. Maus Ln. & 12th St.  
B. M. 161.78 N.W. cor. conc. Porch on brick Ho. # 1332 Caddy Lane.  
Baseline on south E.

NOTE:  
All excavated material that is not needed on this Project is to be used on Maus Lane Proj. No. DAKS 5 68050, (Approx. 350 cu. yds)  
Contractor to grade parking and Compact Fill for proposed sidewalk. Sidewalk to be constructed by others.

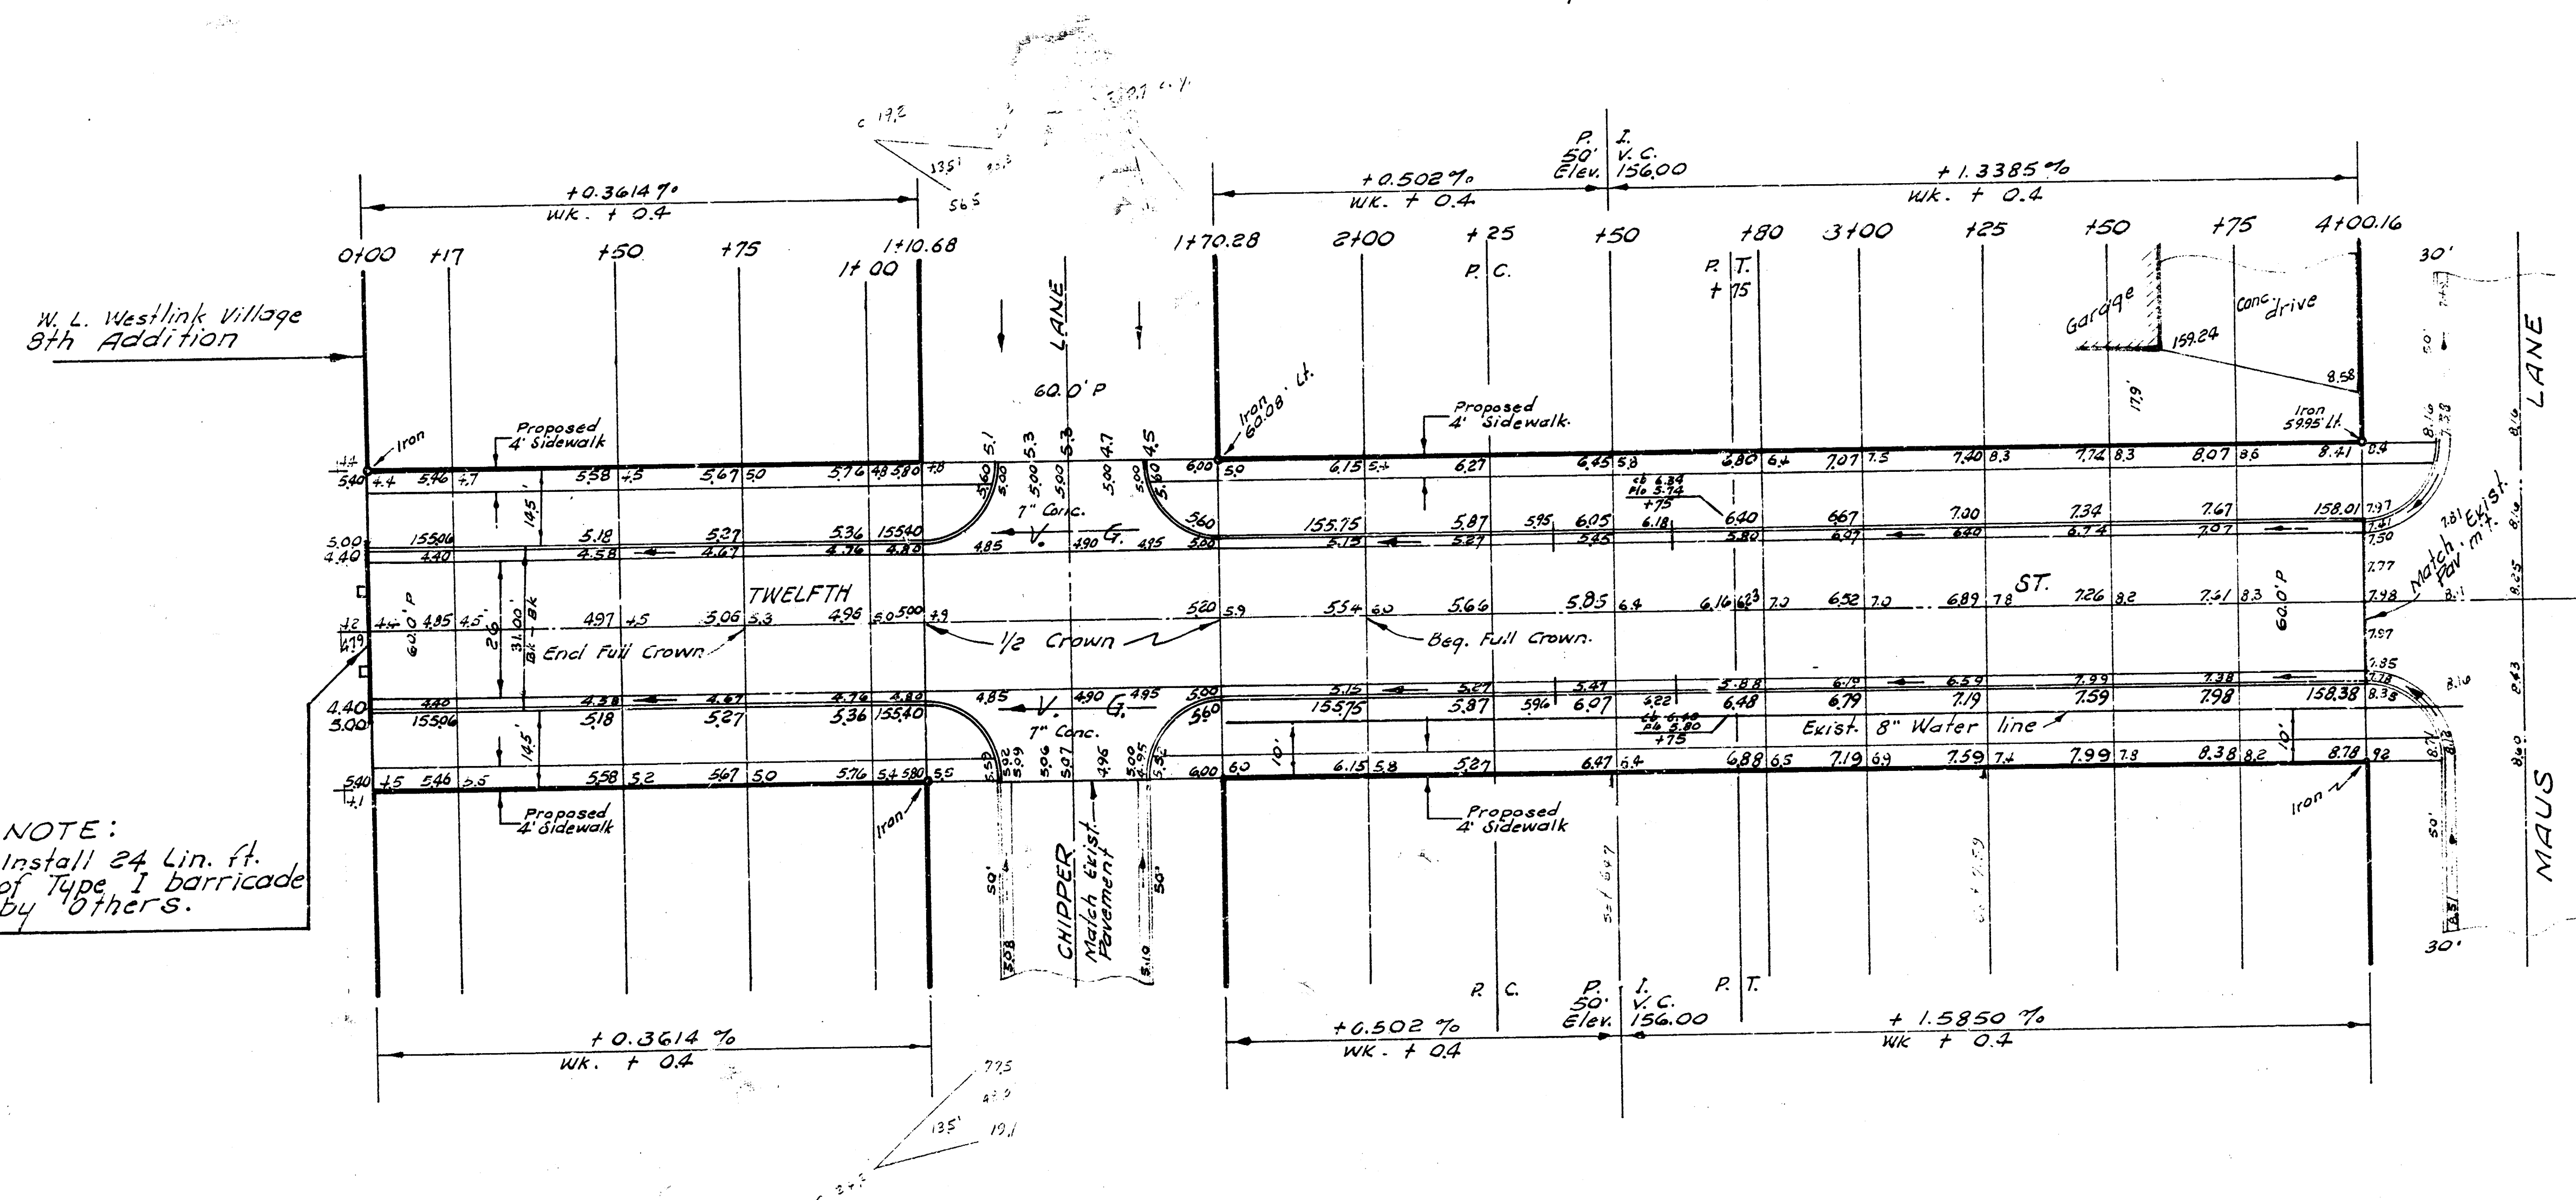

NOTE:  
Install 24 Lin. ft.  
of Type I barricade  
by others.

CITY  
350 Sq yds of lime treated sub-grade.  
PROP  
1290 Sq yds of lime treated sub-grade.



TWELFTH STREET  
W. L. WESTLINK VILLAGE 8TH ADDN. TO W. L. MAUS LANE  
31' CURB & GUTTER A. C.  
CITY OF WICHITA, KANSAS  
R. W. LINN - CITY ENGINEER  
JULY 1971 PROJECT NO. DAKS 5 68048