


DRAWN BY
 DCO
 PLAN
 12TH ST
 CHECKED BY
 [Signature]

G.M. 158.76 "R" in RC Co. Inc. top of N. end of
 W. curb on Maus 30' S. of E. 12th St.

NOTE:
 Contractor to grade portions and compact fill
 for proposed sidewalk. Sidewalk to be const. by others.

N
 1" = 20'

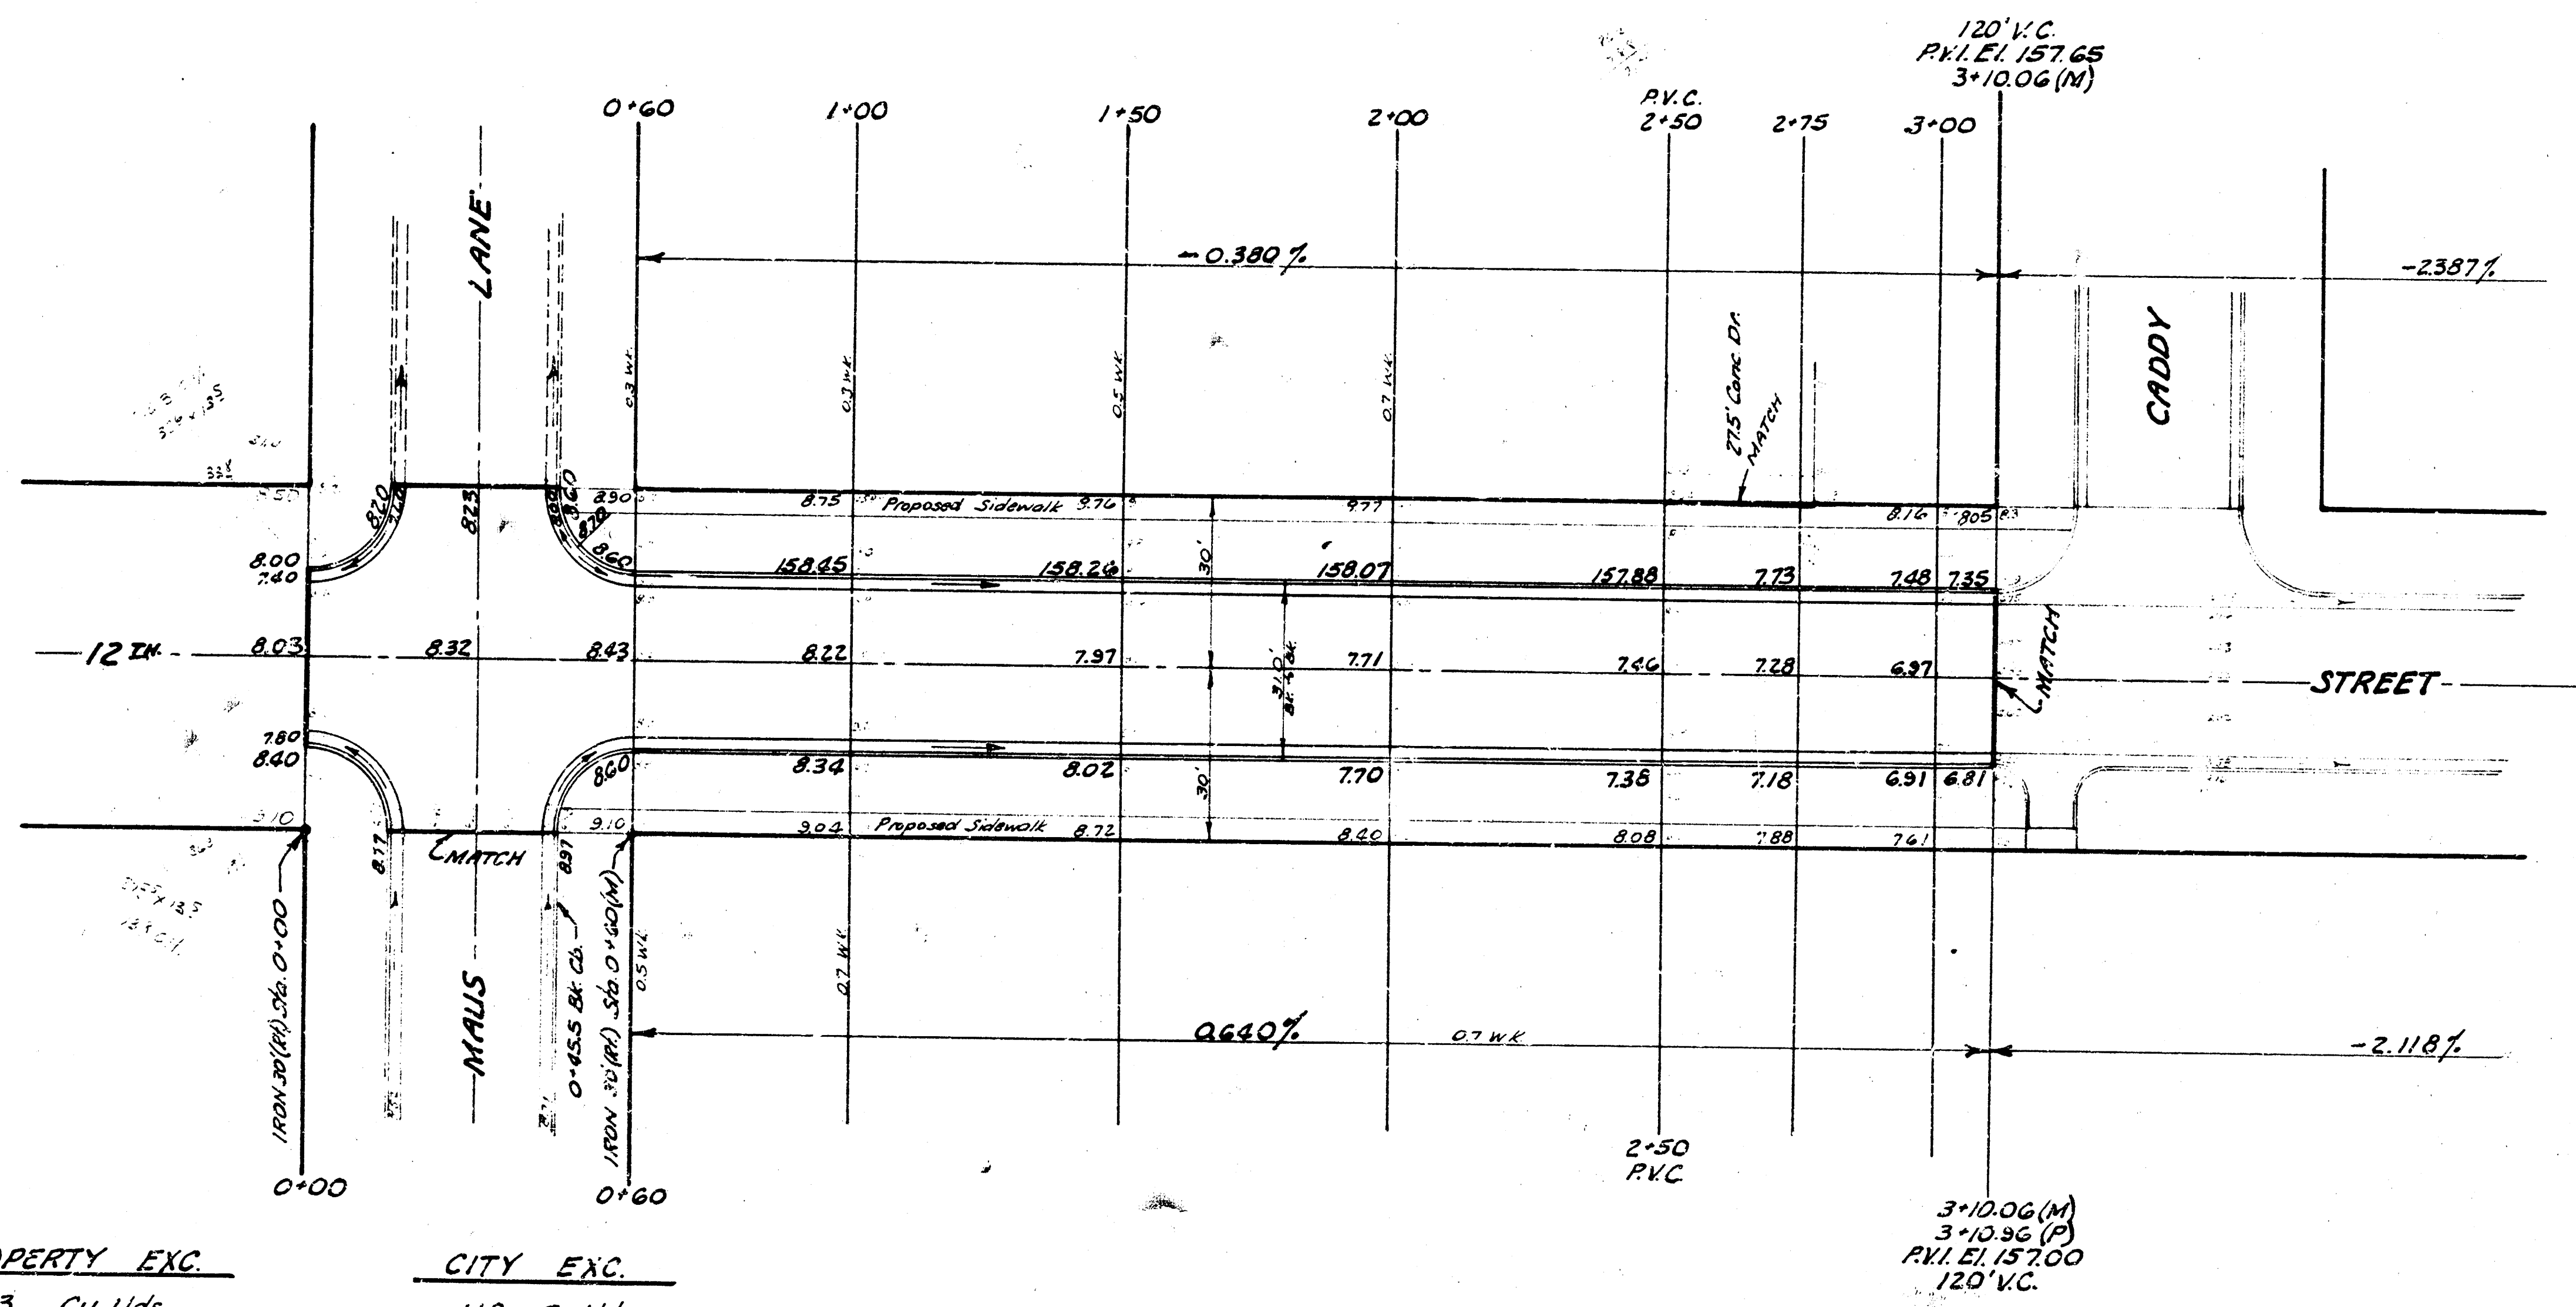

NOTE:
 Excavated Material to be used on
 Maus Lane, Project C18-49
 All the excavated material will be
 needed on Project C18-49

PROPERTY EXC.	
+10 ft.	573 Cu. Yds.
-10 ft.	57 "
Totals	630 Cu. Yds.

CITY EXC.	
+10 ft.	119 Cu. Yds.
-10 ft.	12 "
Totals	131 Cu. Yds.

PROPERTY COMP. FILL
 160 Cu. Yds. Sub-Grade Modification

CITY COMP. FILL
 60 Cu. Yds. Sub-Grade Modification



12TH STREET
 W.L. MAUS LANE to W.L. LOT 4
 BLK. 9 WESTLINK VILLAGE B TH.
 26-2-30 A.C.
 B.E. SMITH CITY ENGINEER
 CITY OF WICHITA KANSAS
 Date: Sept 1970
 Project No. C18-47

1/2