


2'X5" C.B. WITH 12"
LEADS INTO EXISTING
MANHOLE

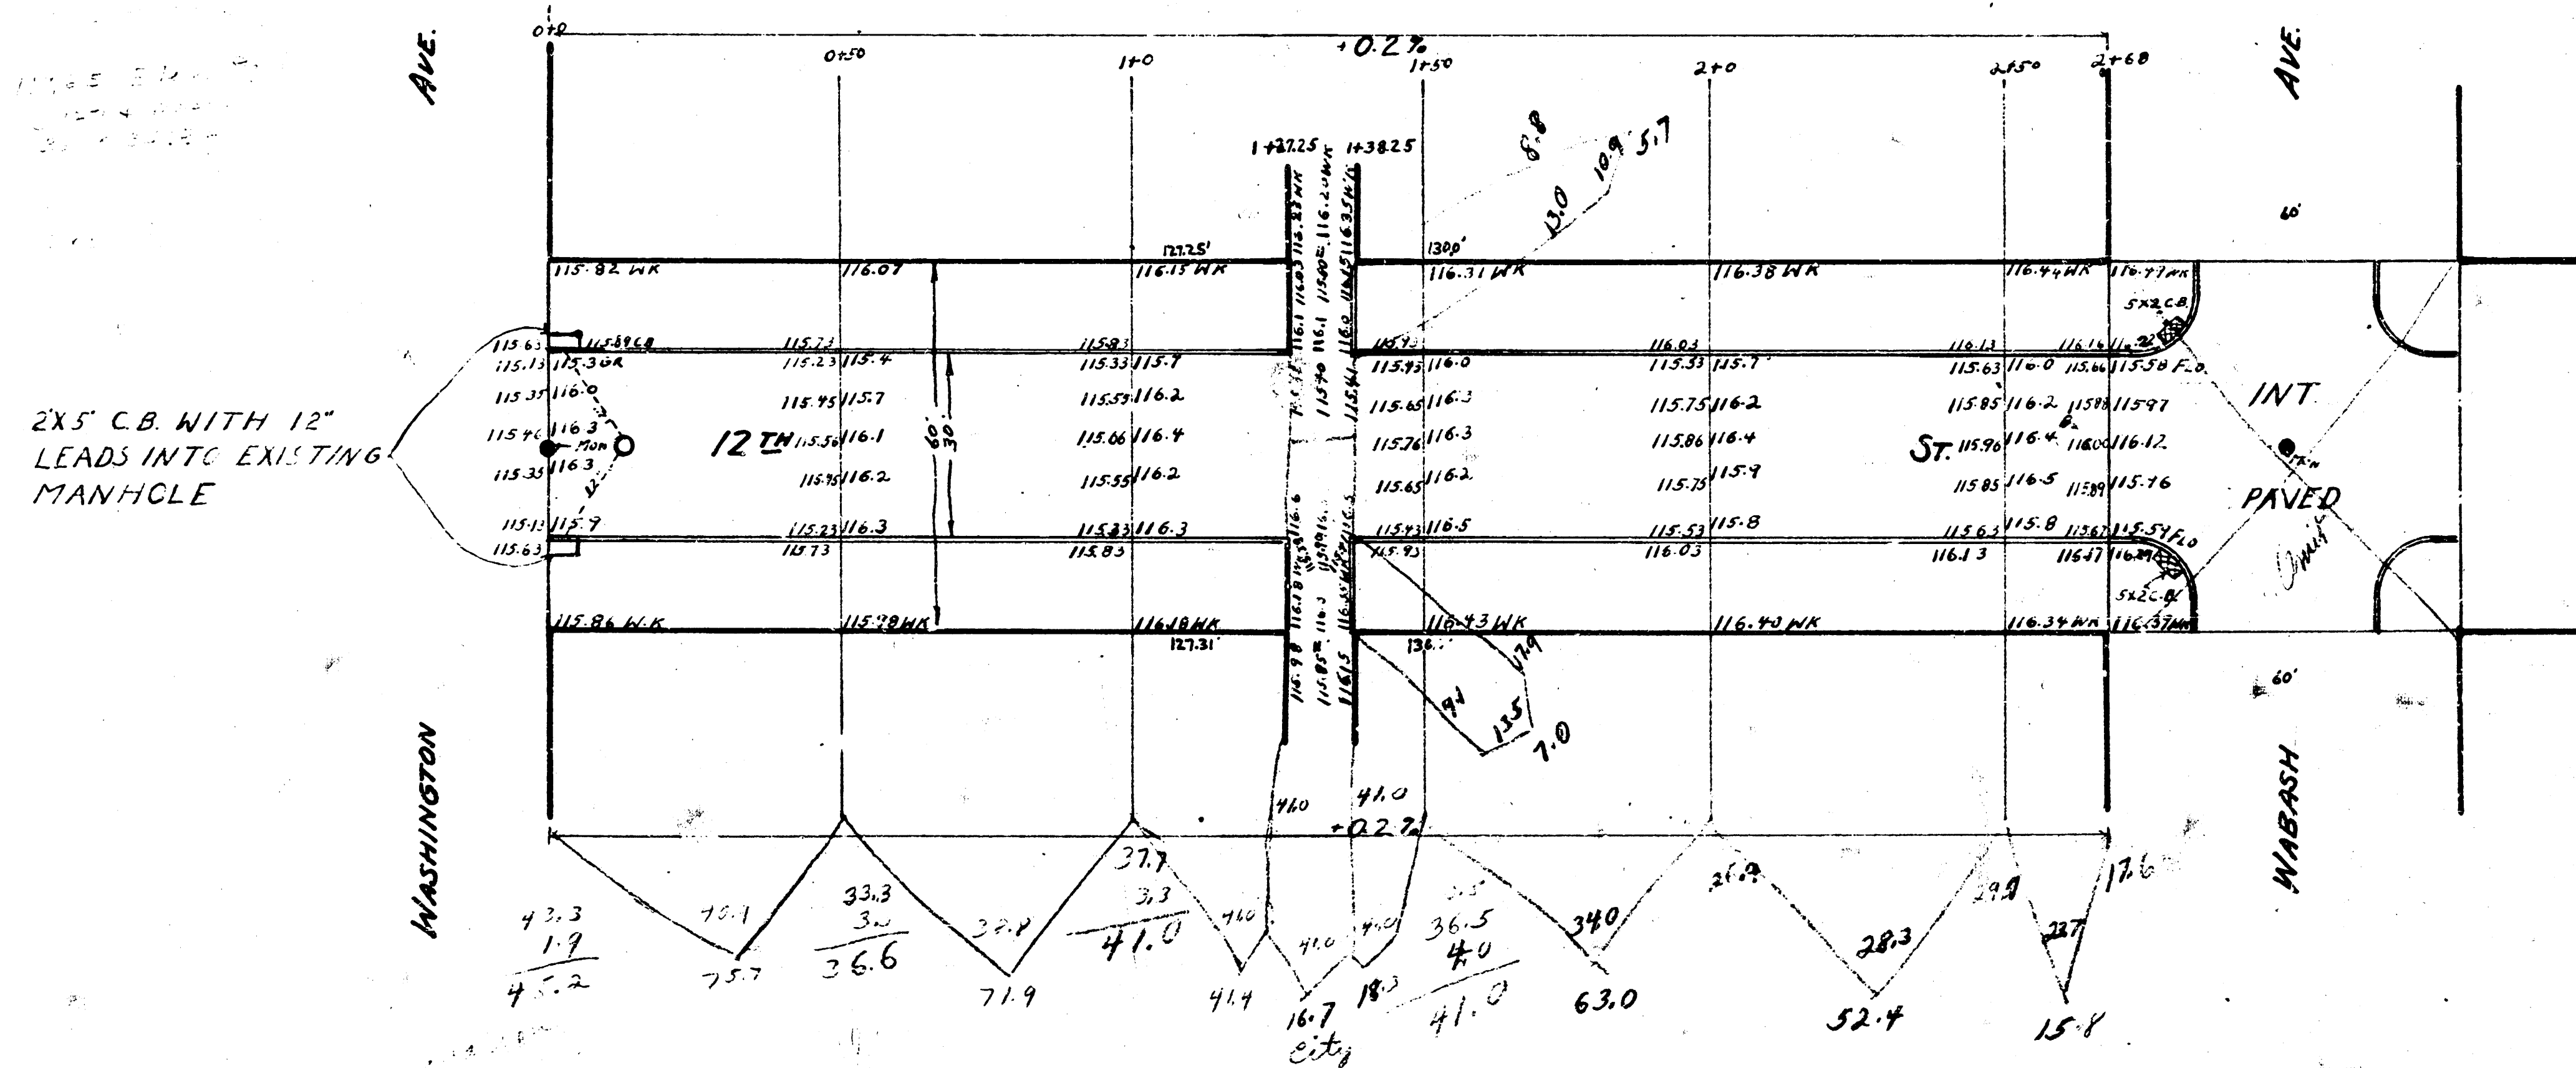

B.M. 116.18 STANDARD S.W. WASH. + 13TH
B.M. 115.82 MTH IN MOORE BK NW E. NE WASH. + 12TH

Property	City
75.7	16.7
71.9	7.0
71.4	5.7
18.3	
65.0	29.4
52.4	
15.8	
<u>338.5</u>	

	CU YD	+ 18.6 =	TOTAL
PROPERTY	338.5	+ 33.9 =	372.4
CITY	29.4	+ 2.9	32.3
			<u>32.3</u>
			GRAND TOTAL 404.7