


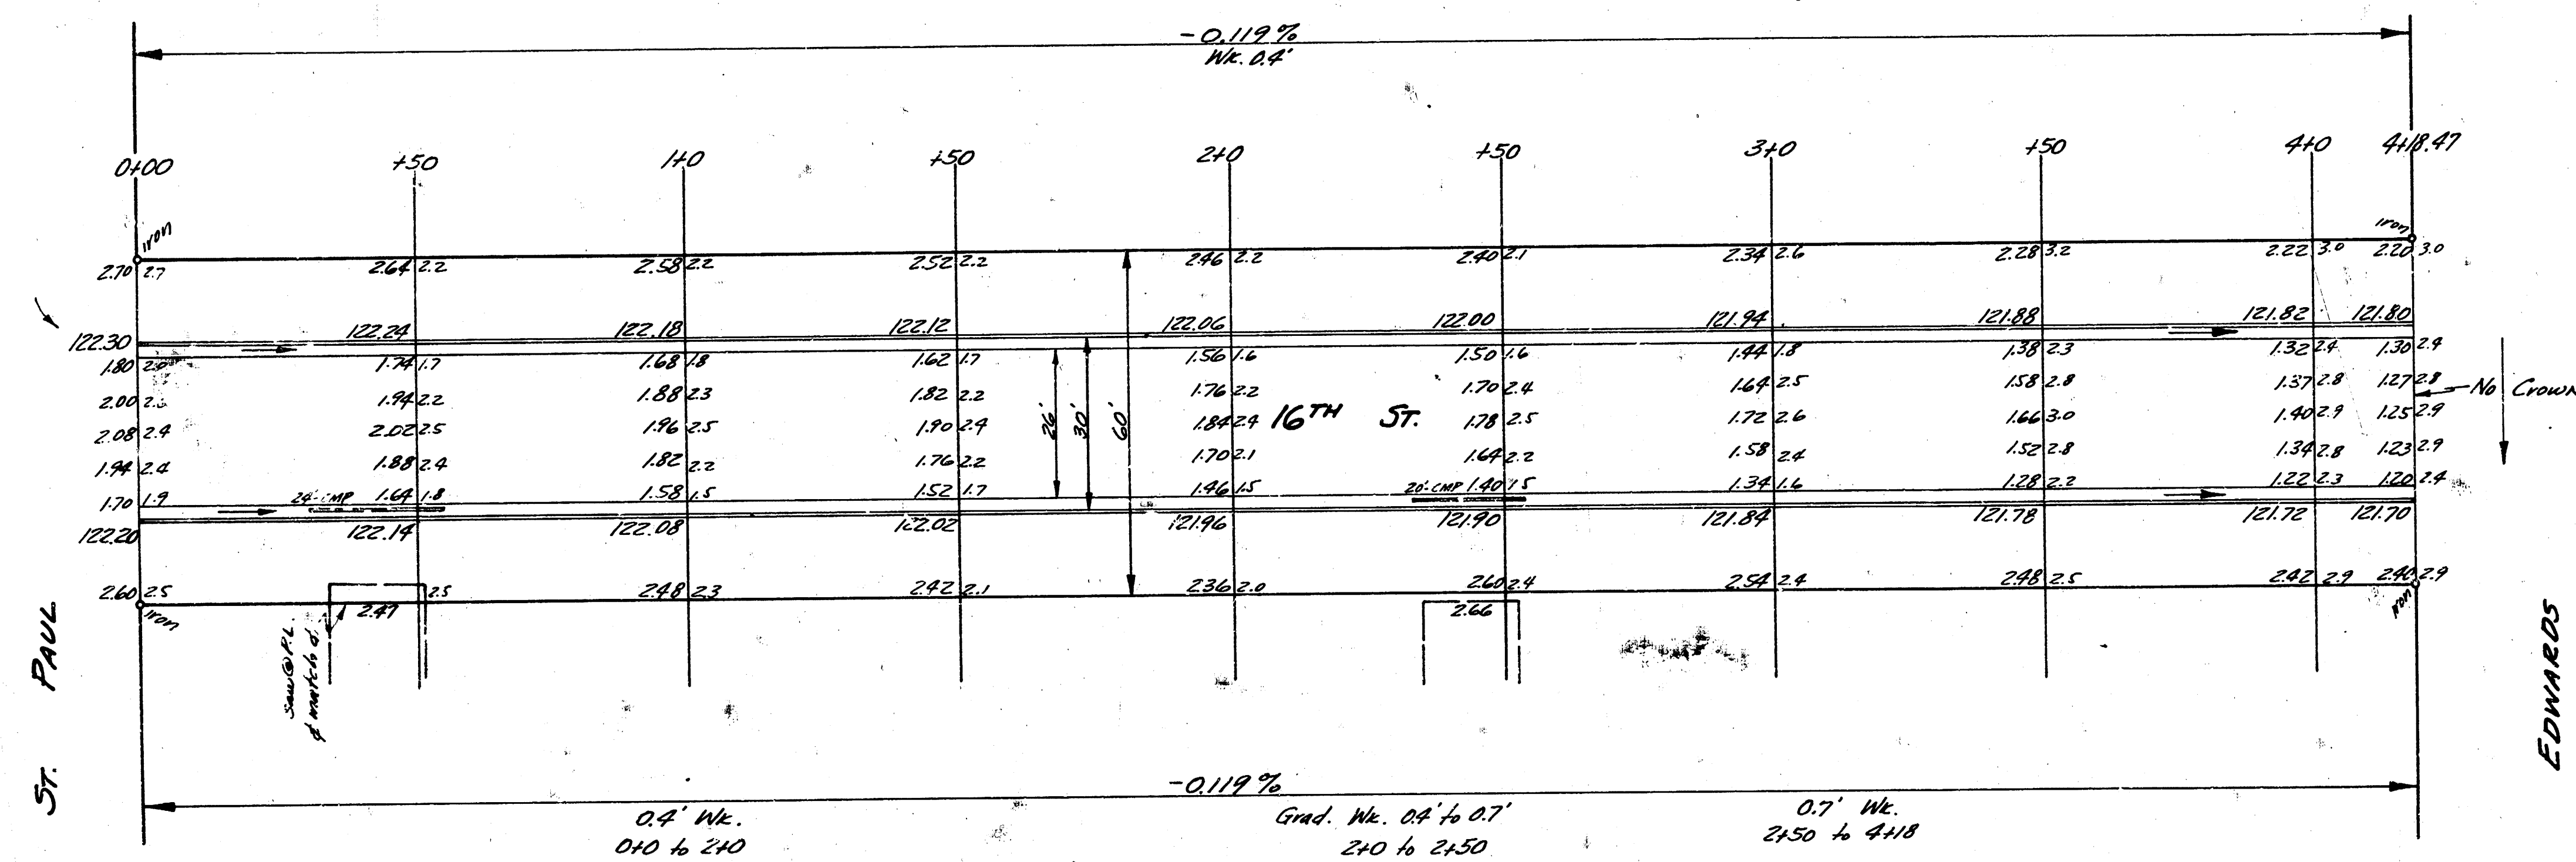

16TH ST.
E.L. ST. PAUL TO W.L. EDWARDS
26-2-30 A.C.
CITY OF WICHITA, KANSAS
B.E. SMITH - CITY ENGINEER
OCT. , 1957 PROJ. No. C16-193

