


BK 68 CH. MILLS

B.M. 125.71' E. 1/4 Sec. 16, T. 17N., R. 12E., S. 1/4 Cor. Fairview & 17th.
B.M. 126.04' E. 1/4 Sec. 16, T. 17N., R. 12E., S. 1/4 Cor. Fairview & 17th.
B.M. 125.50' E. 1/4 Sec. 16, T. 17N., R. 12E., S. 1/4 Cor. Fairview & 17th.

Dea. Goodwin Sta. 3445
Both Sides Street

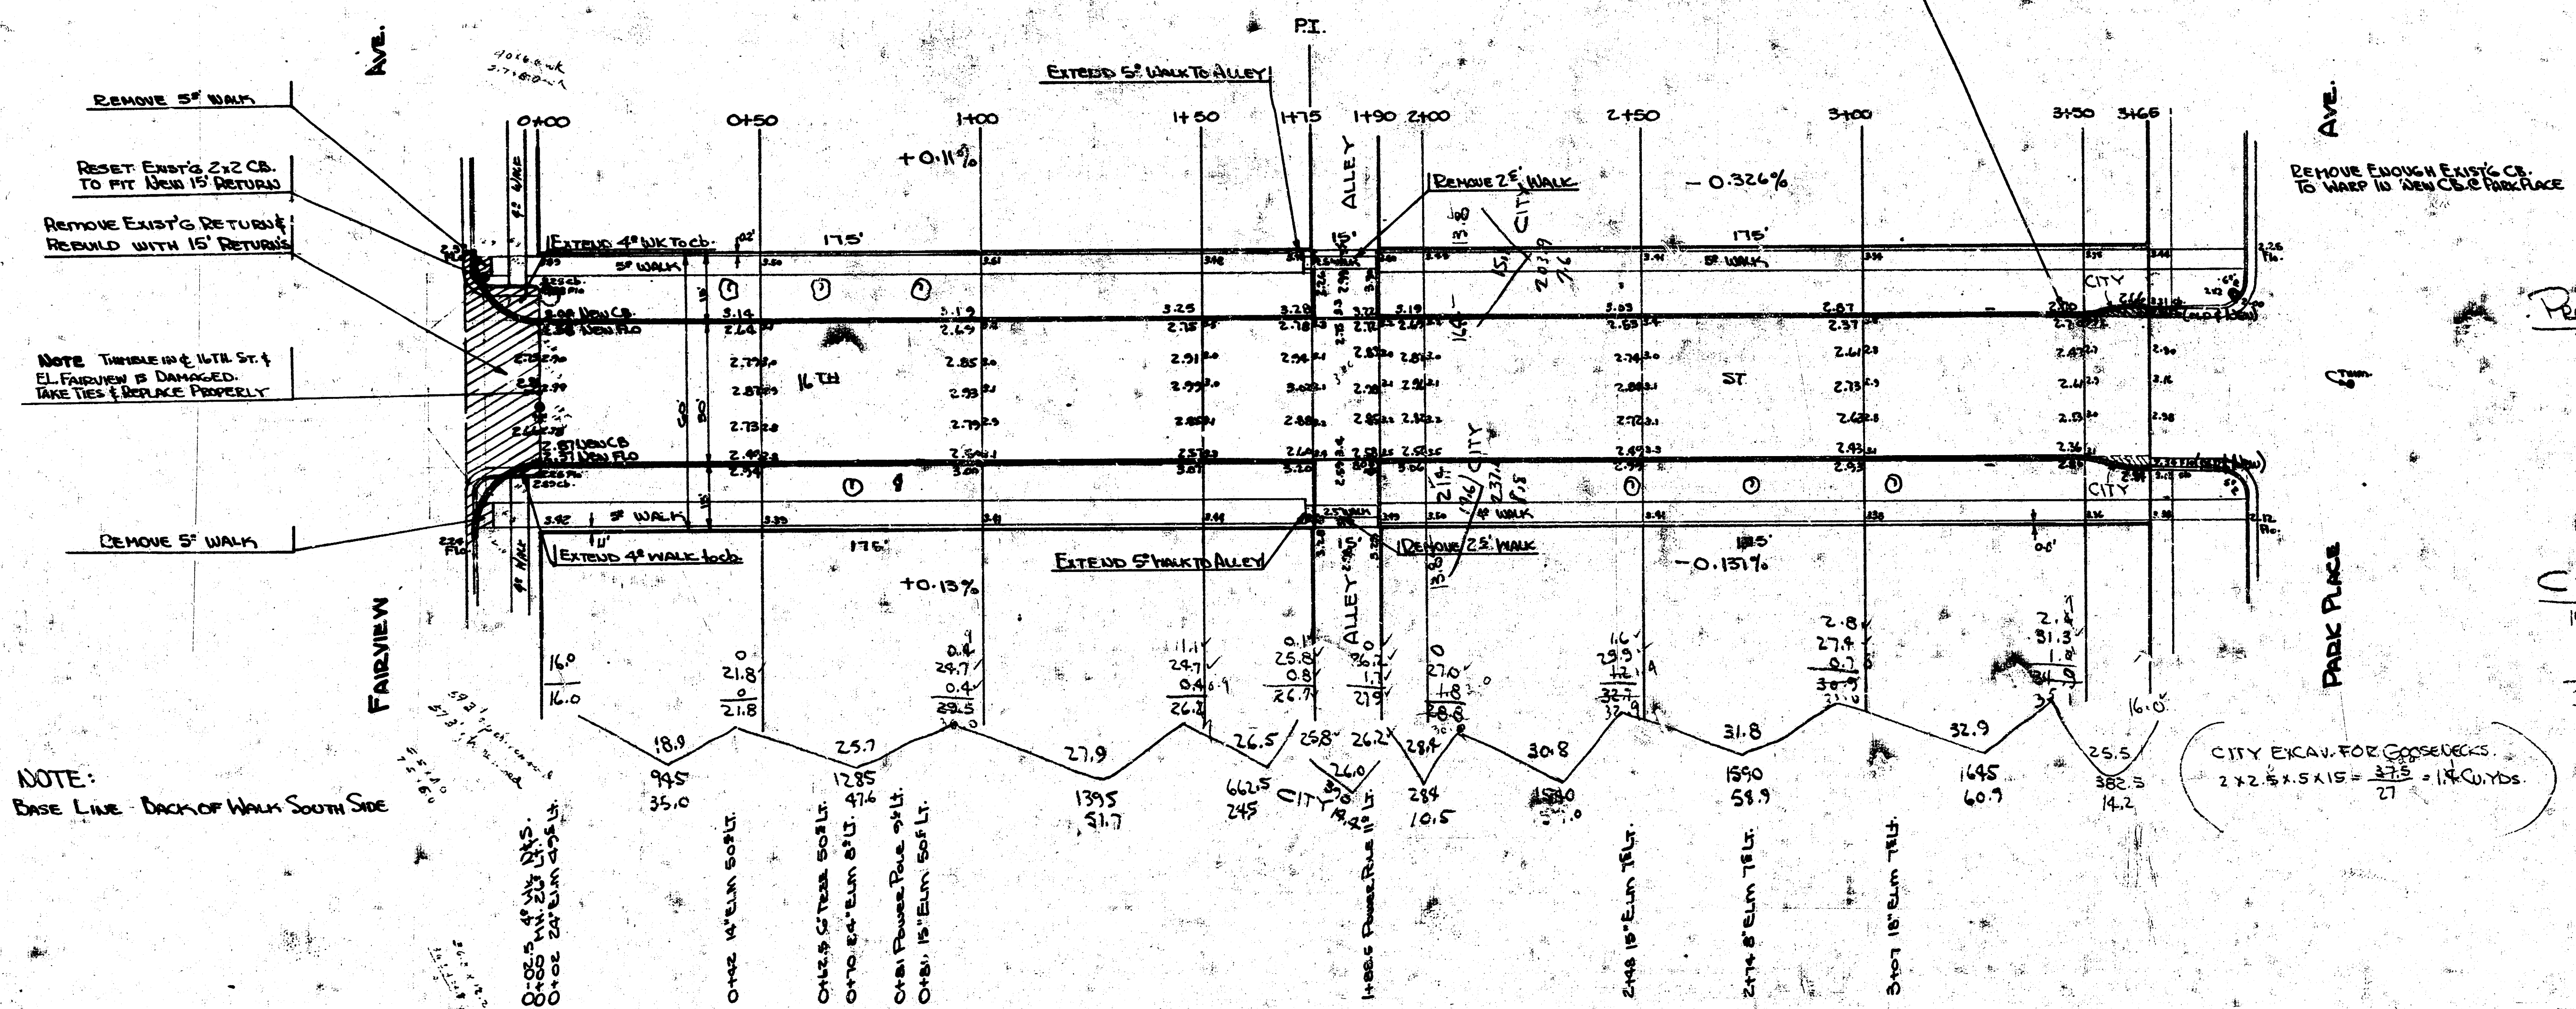

NOTE:
BASE LINE - BACK OF WALK SOUTH SIDE

PROPERTY

35.0
41.6
51.7
24.5
10.0
28.3
69.9
14.2
365.3
365.3
396.3 TOTAL CU. YDS EXCAV.

CITY

14.4
7.6
8.8
1.4
32.2
32.2
32.4 TOTAL CU. YDS EXCAV.

CITY EXCAV. FOR CROSSINGS
2 x 2.5 x 5 x 15 = 37.5 = 14 CU. YDS.



SIXTEENTH STREET
EL FAIRVIEW - WL PARKPLACE
30' CONCRETE CO.
CITY OF WICHITA, KANSAS
L.K. WHITE CITY ENGINEER
DATE 1-23-51 PROJ. No. C10-199