


B.M. 150.77 N.W. cor. conc. Porch # 1502 N. Volutsia.

B.M. 149.36 N.W. cor. conc. Porch Ha # 1504 N. Erie.



PROPOSED
 314.4
 315.4
 245.2
 117.8
 56.3
 56.2
 1109.3
 110.9 + 11%
 122.02 CUYDS.

CITY
 409.6
 54.1
 55.7
 55.7 + 10%
 612.4 CUYDS

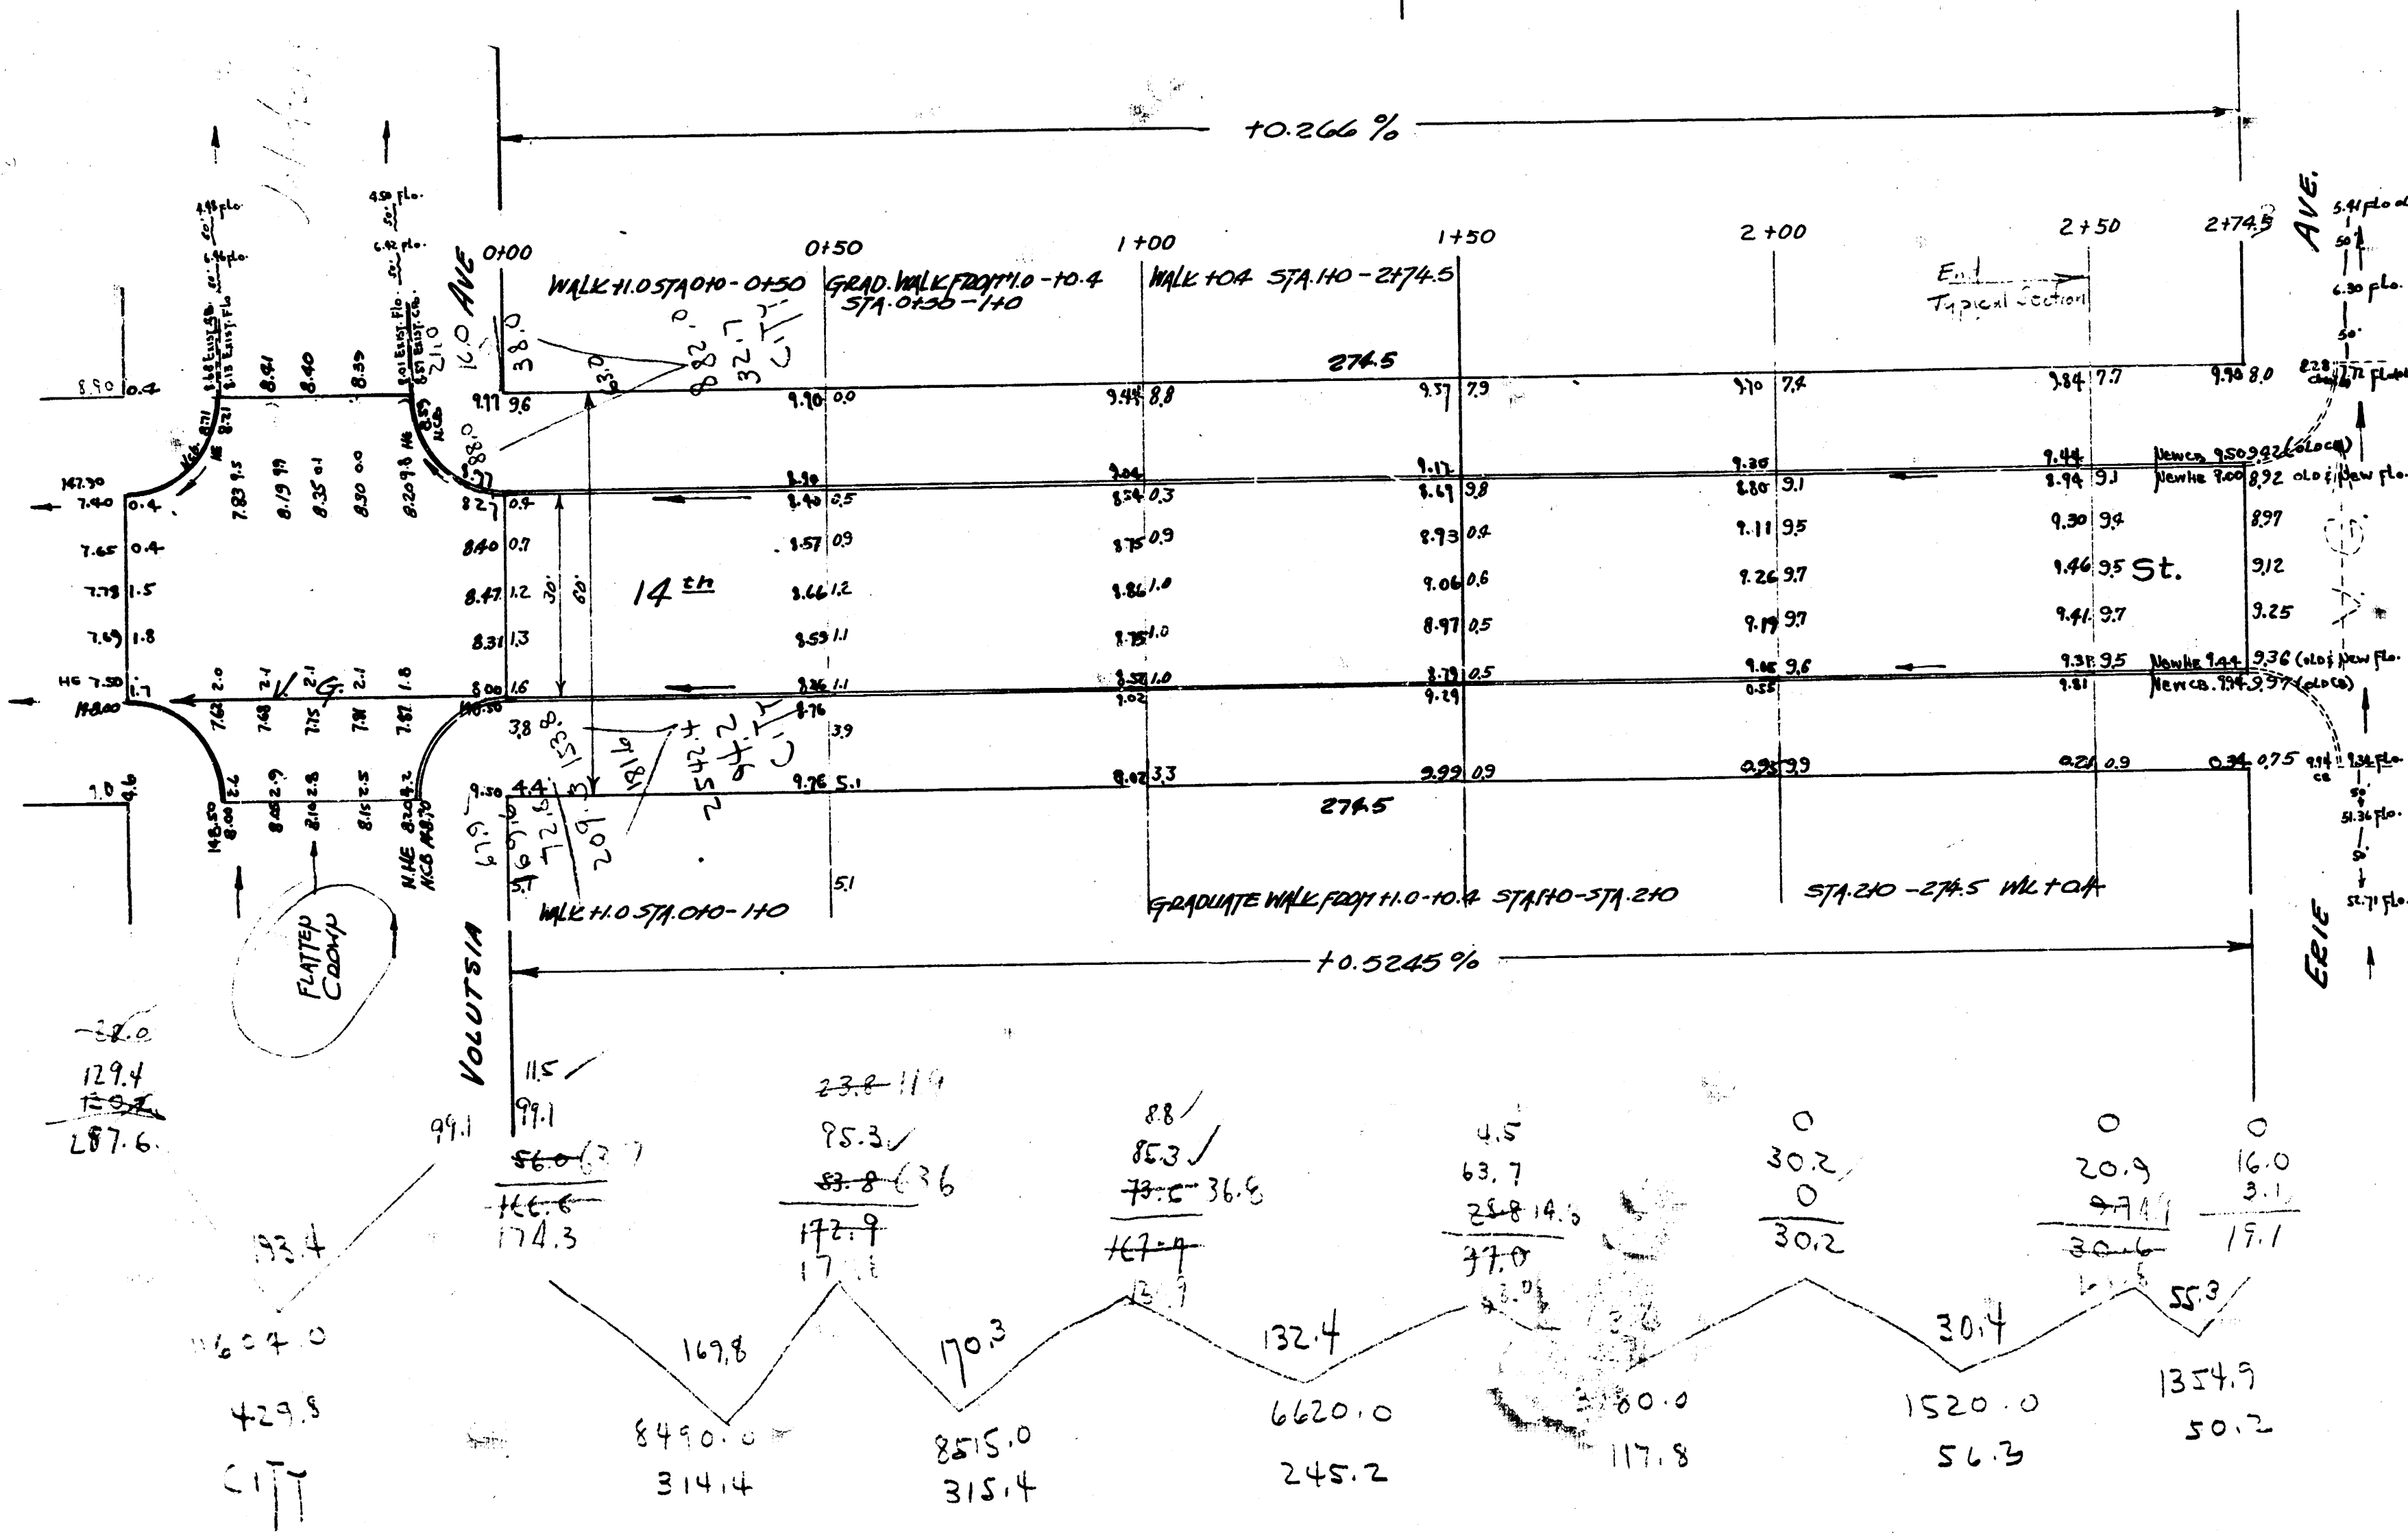

14TH ST.
 E.L. VOLUTSIA TO W.L. ERIE
 30' CONC. & CO.
 CITY OF WICHITA, KANSAS
 L.K. WHITE CITY ENGINEER
 4-13-99 PROJ. C19-99