

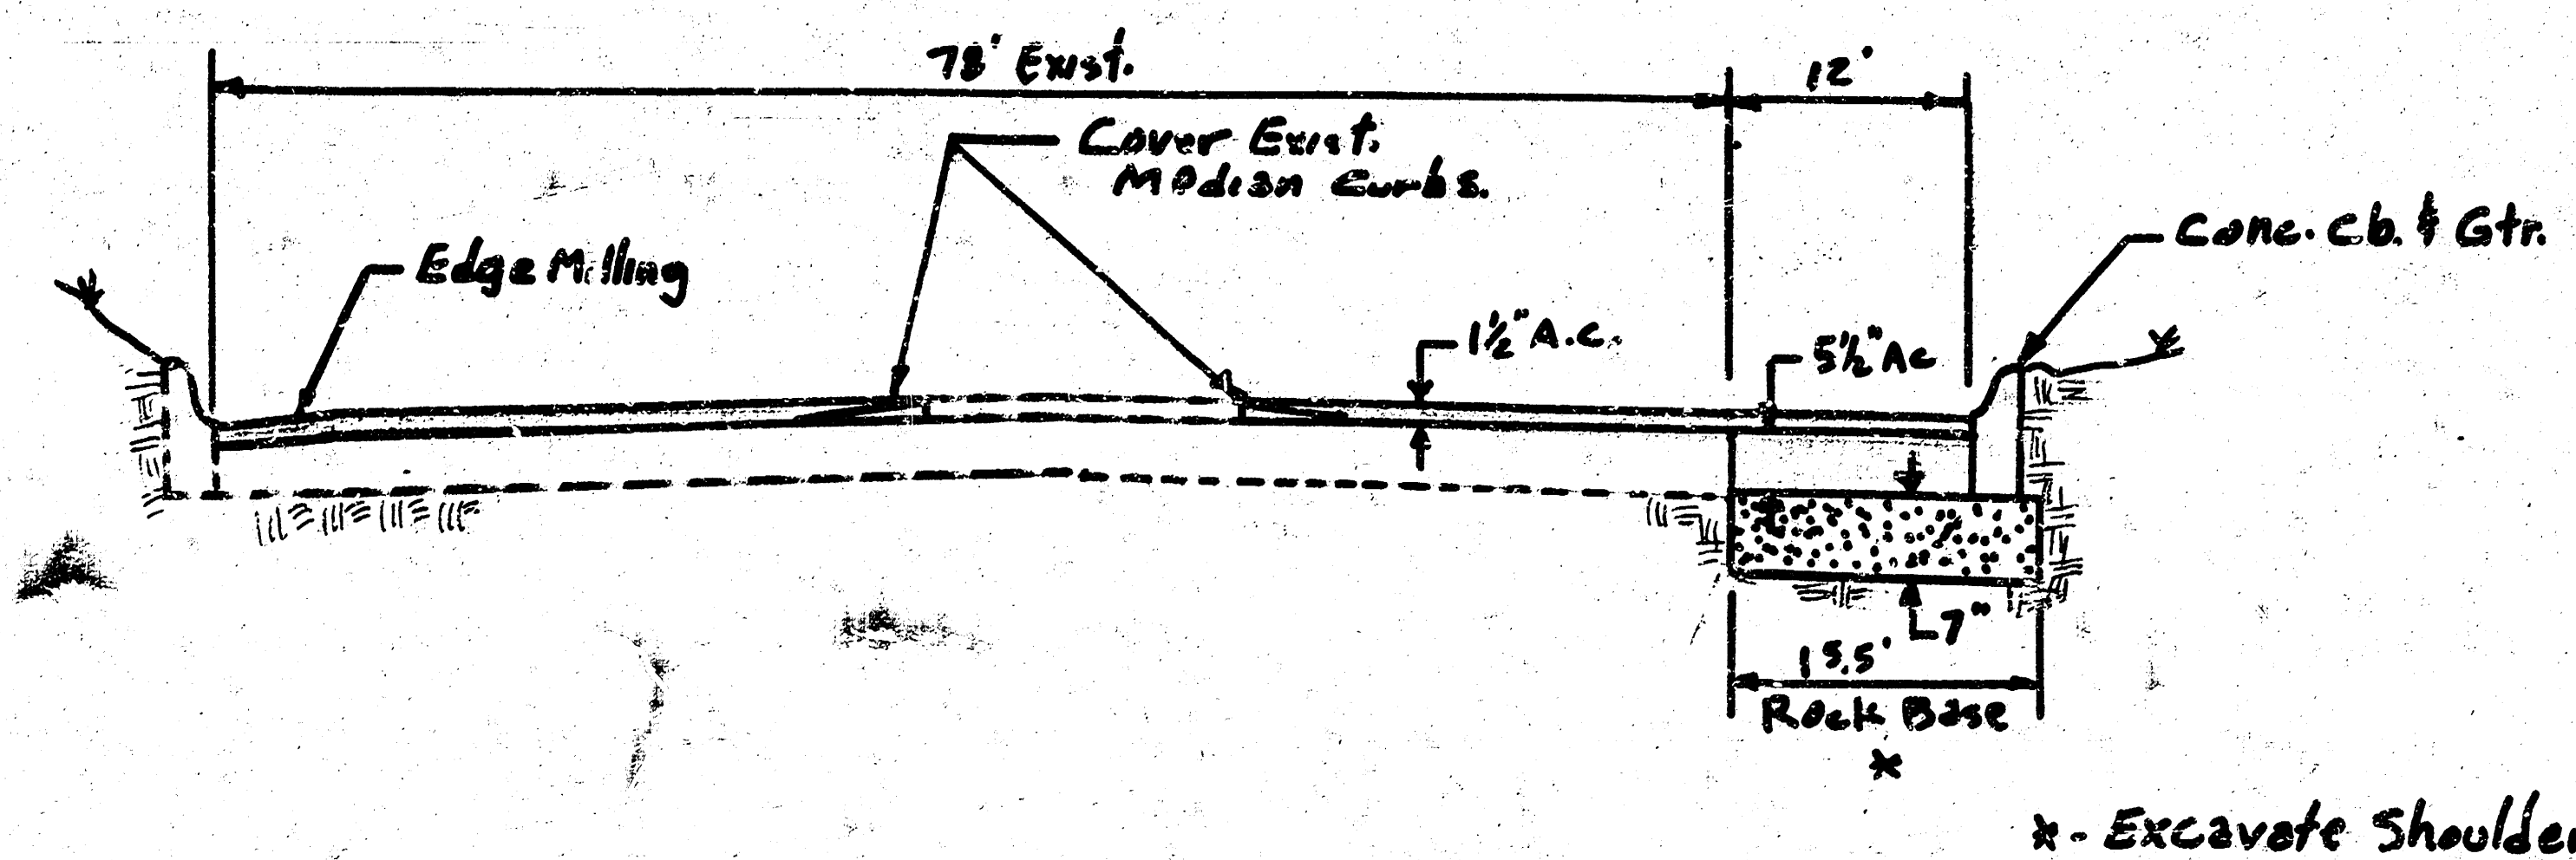


21ST N. FROM EAST LINE OF TYLER TO WEST LINE OF RIDGE

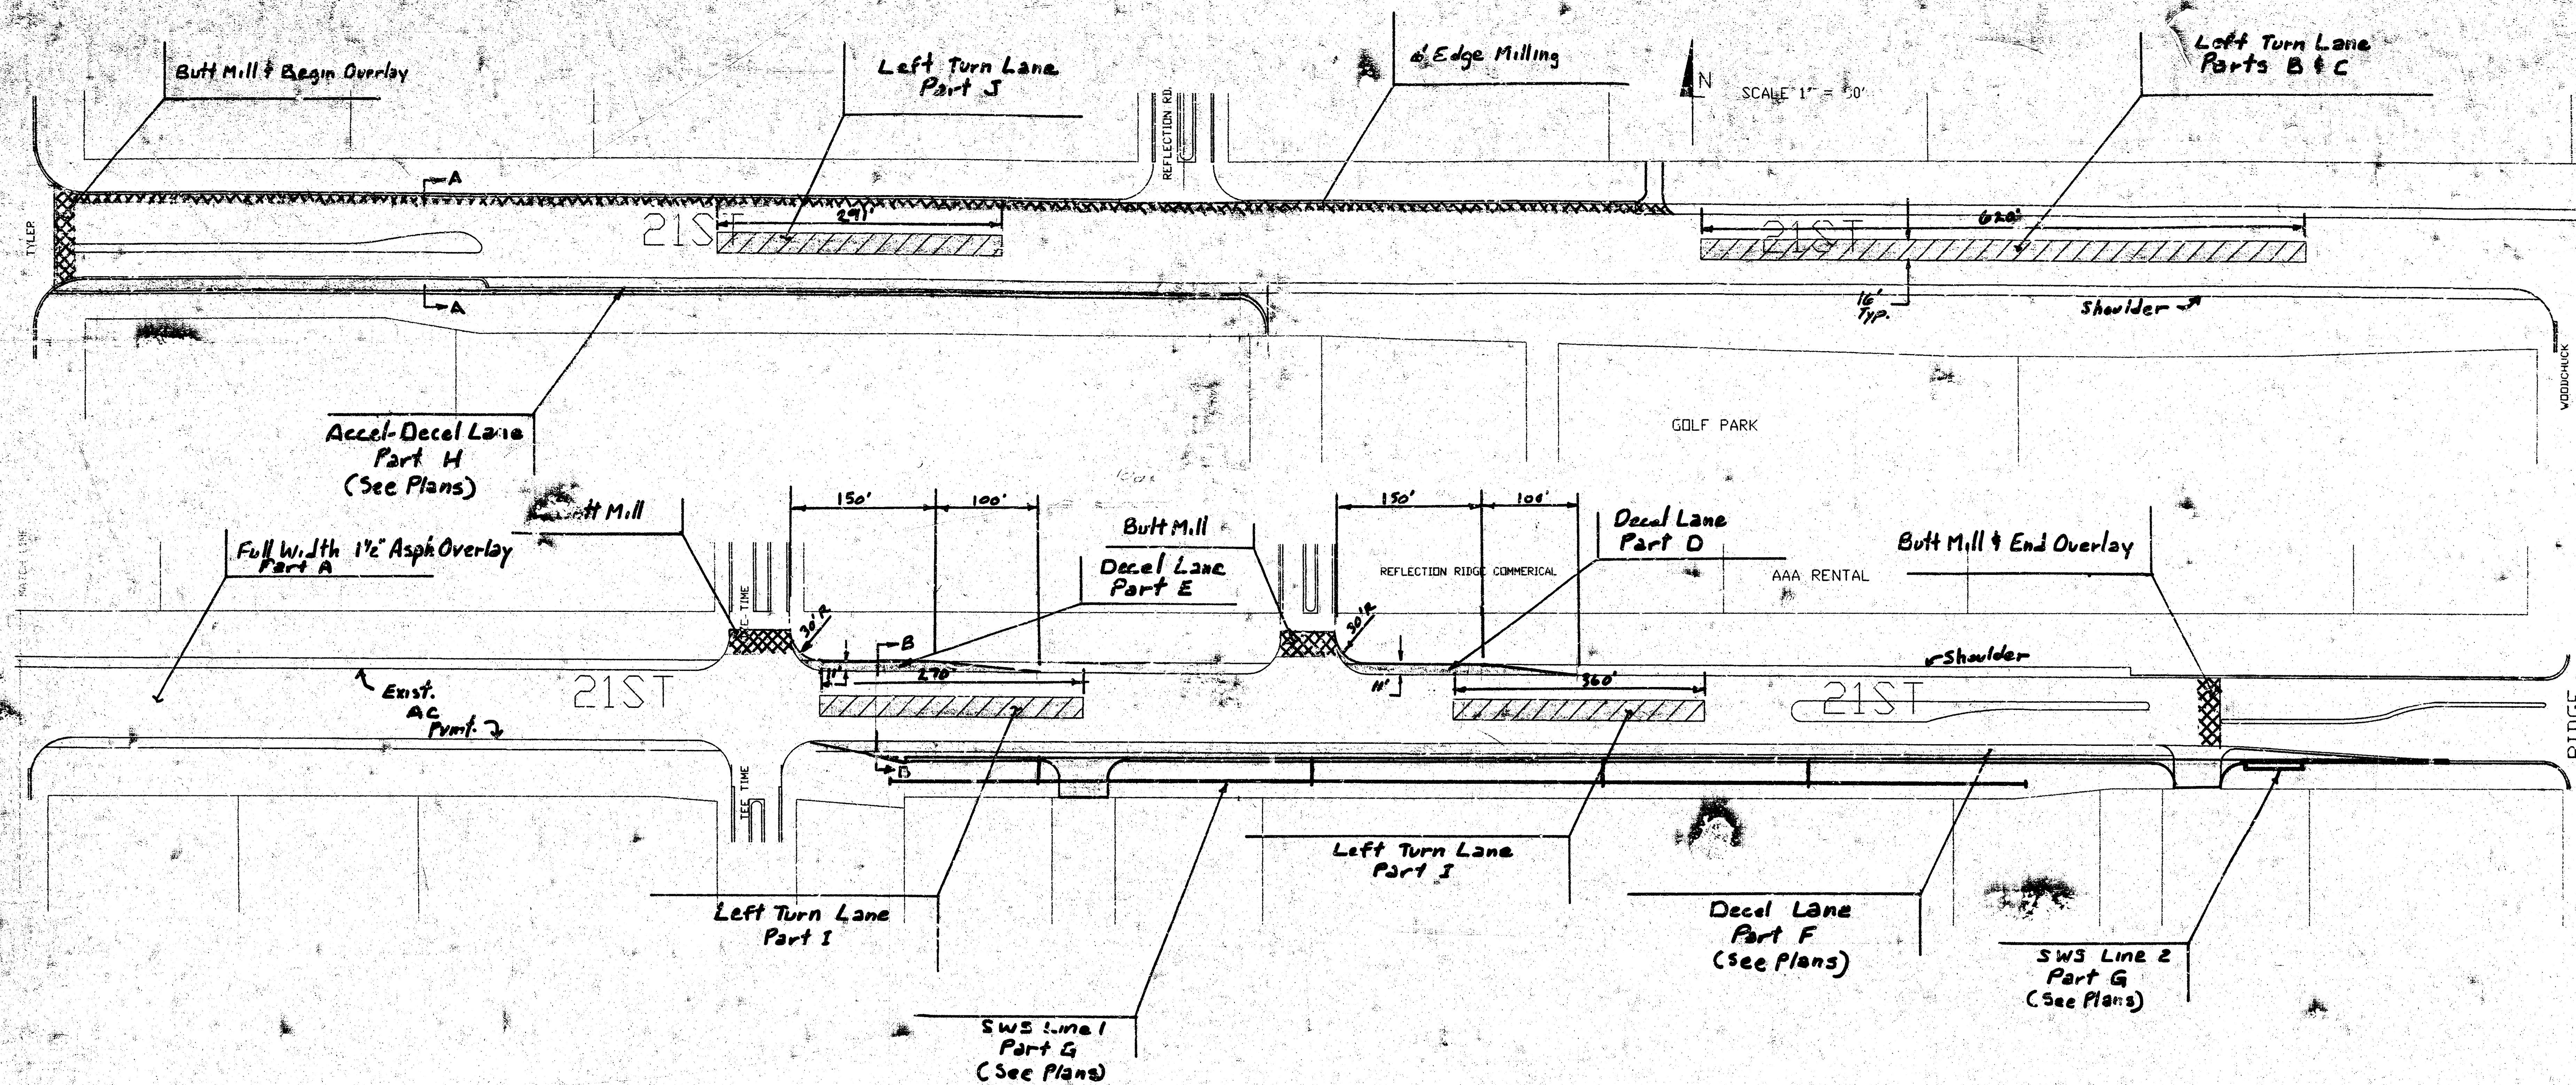

SECTION A-A

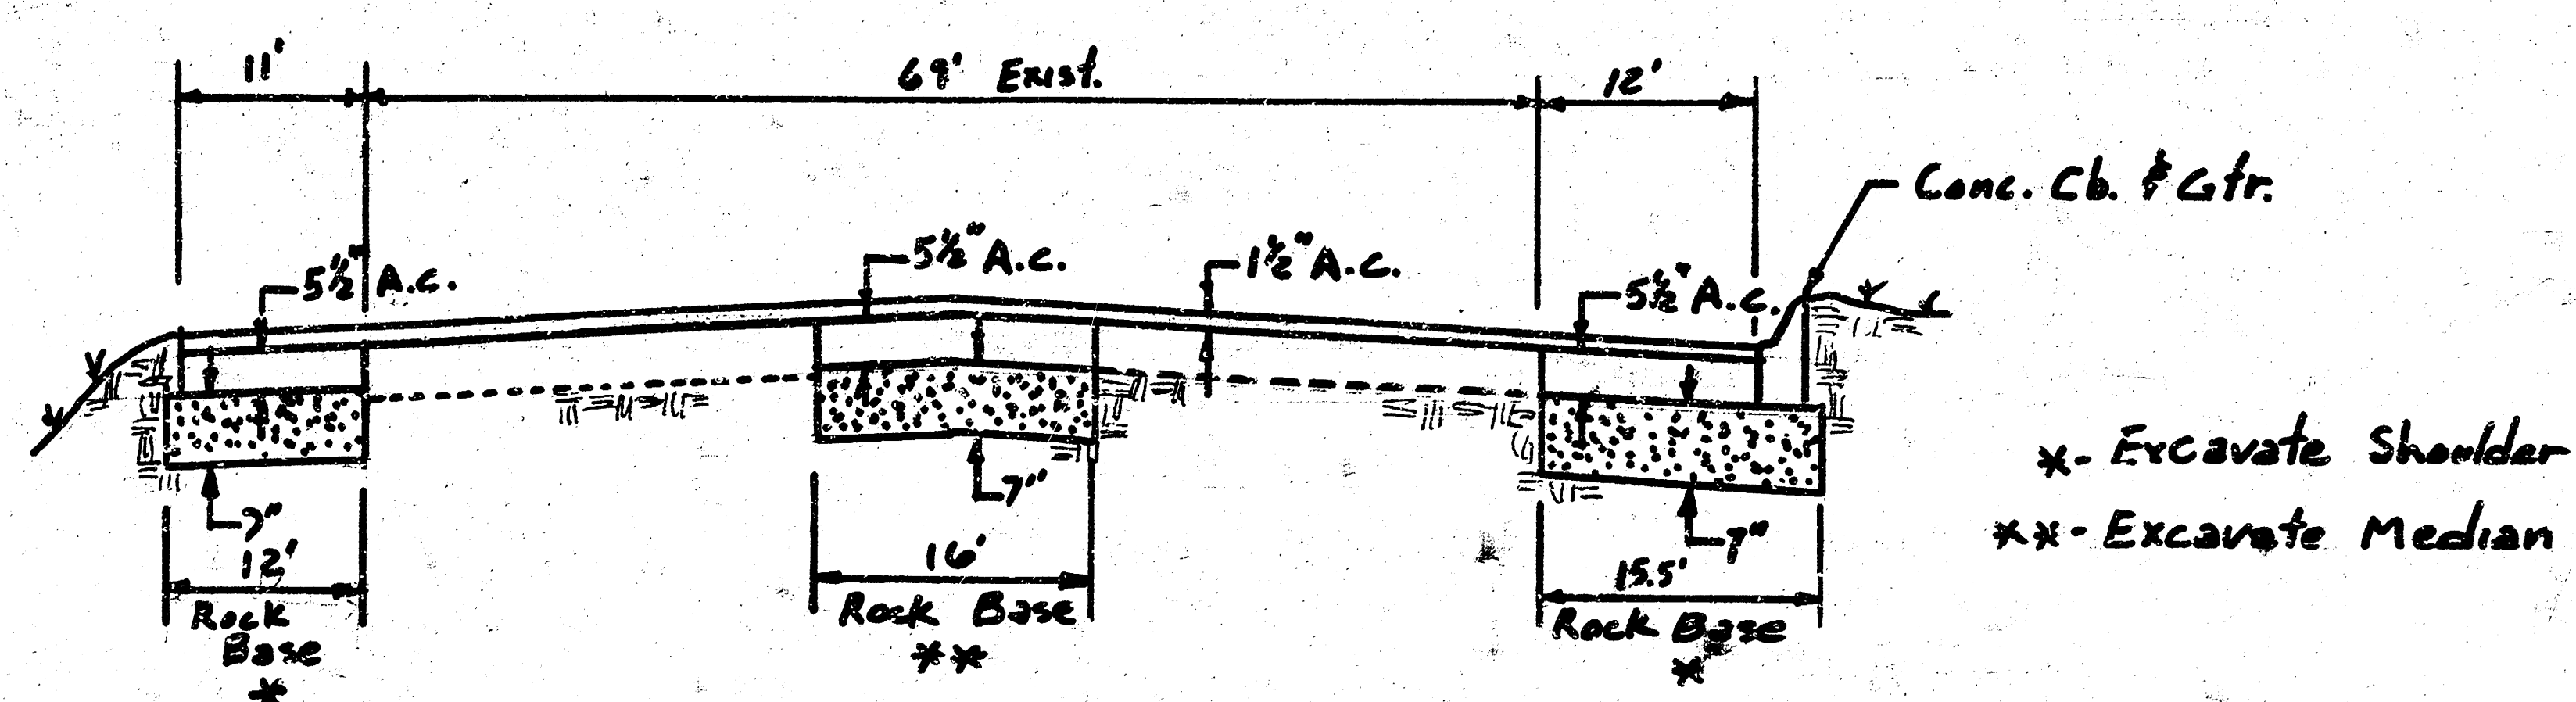

SECTION B-B