

17^c-G-6


BM 126.04 SE CORNER UPPER CONC. STEP NO. 1553 N. POPLAR

SCALE 1" = 20'

Exc

<u>PROP.</u>	<u>CITY</u>
341.2	0
+ 10%	
<u>375.3</u>	

W. IDS.

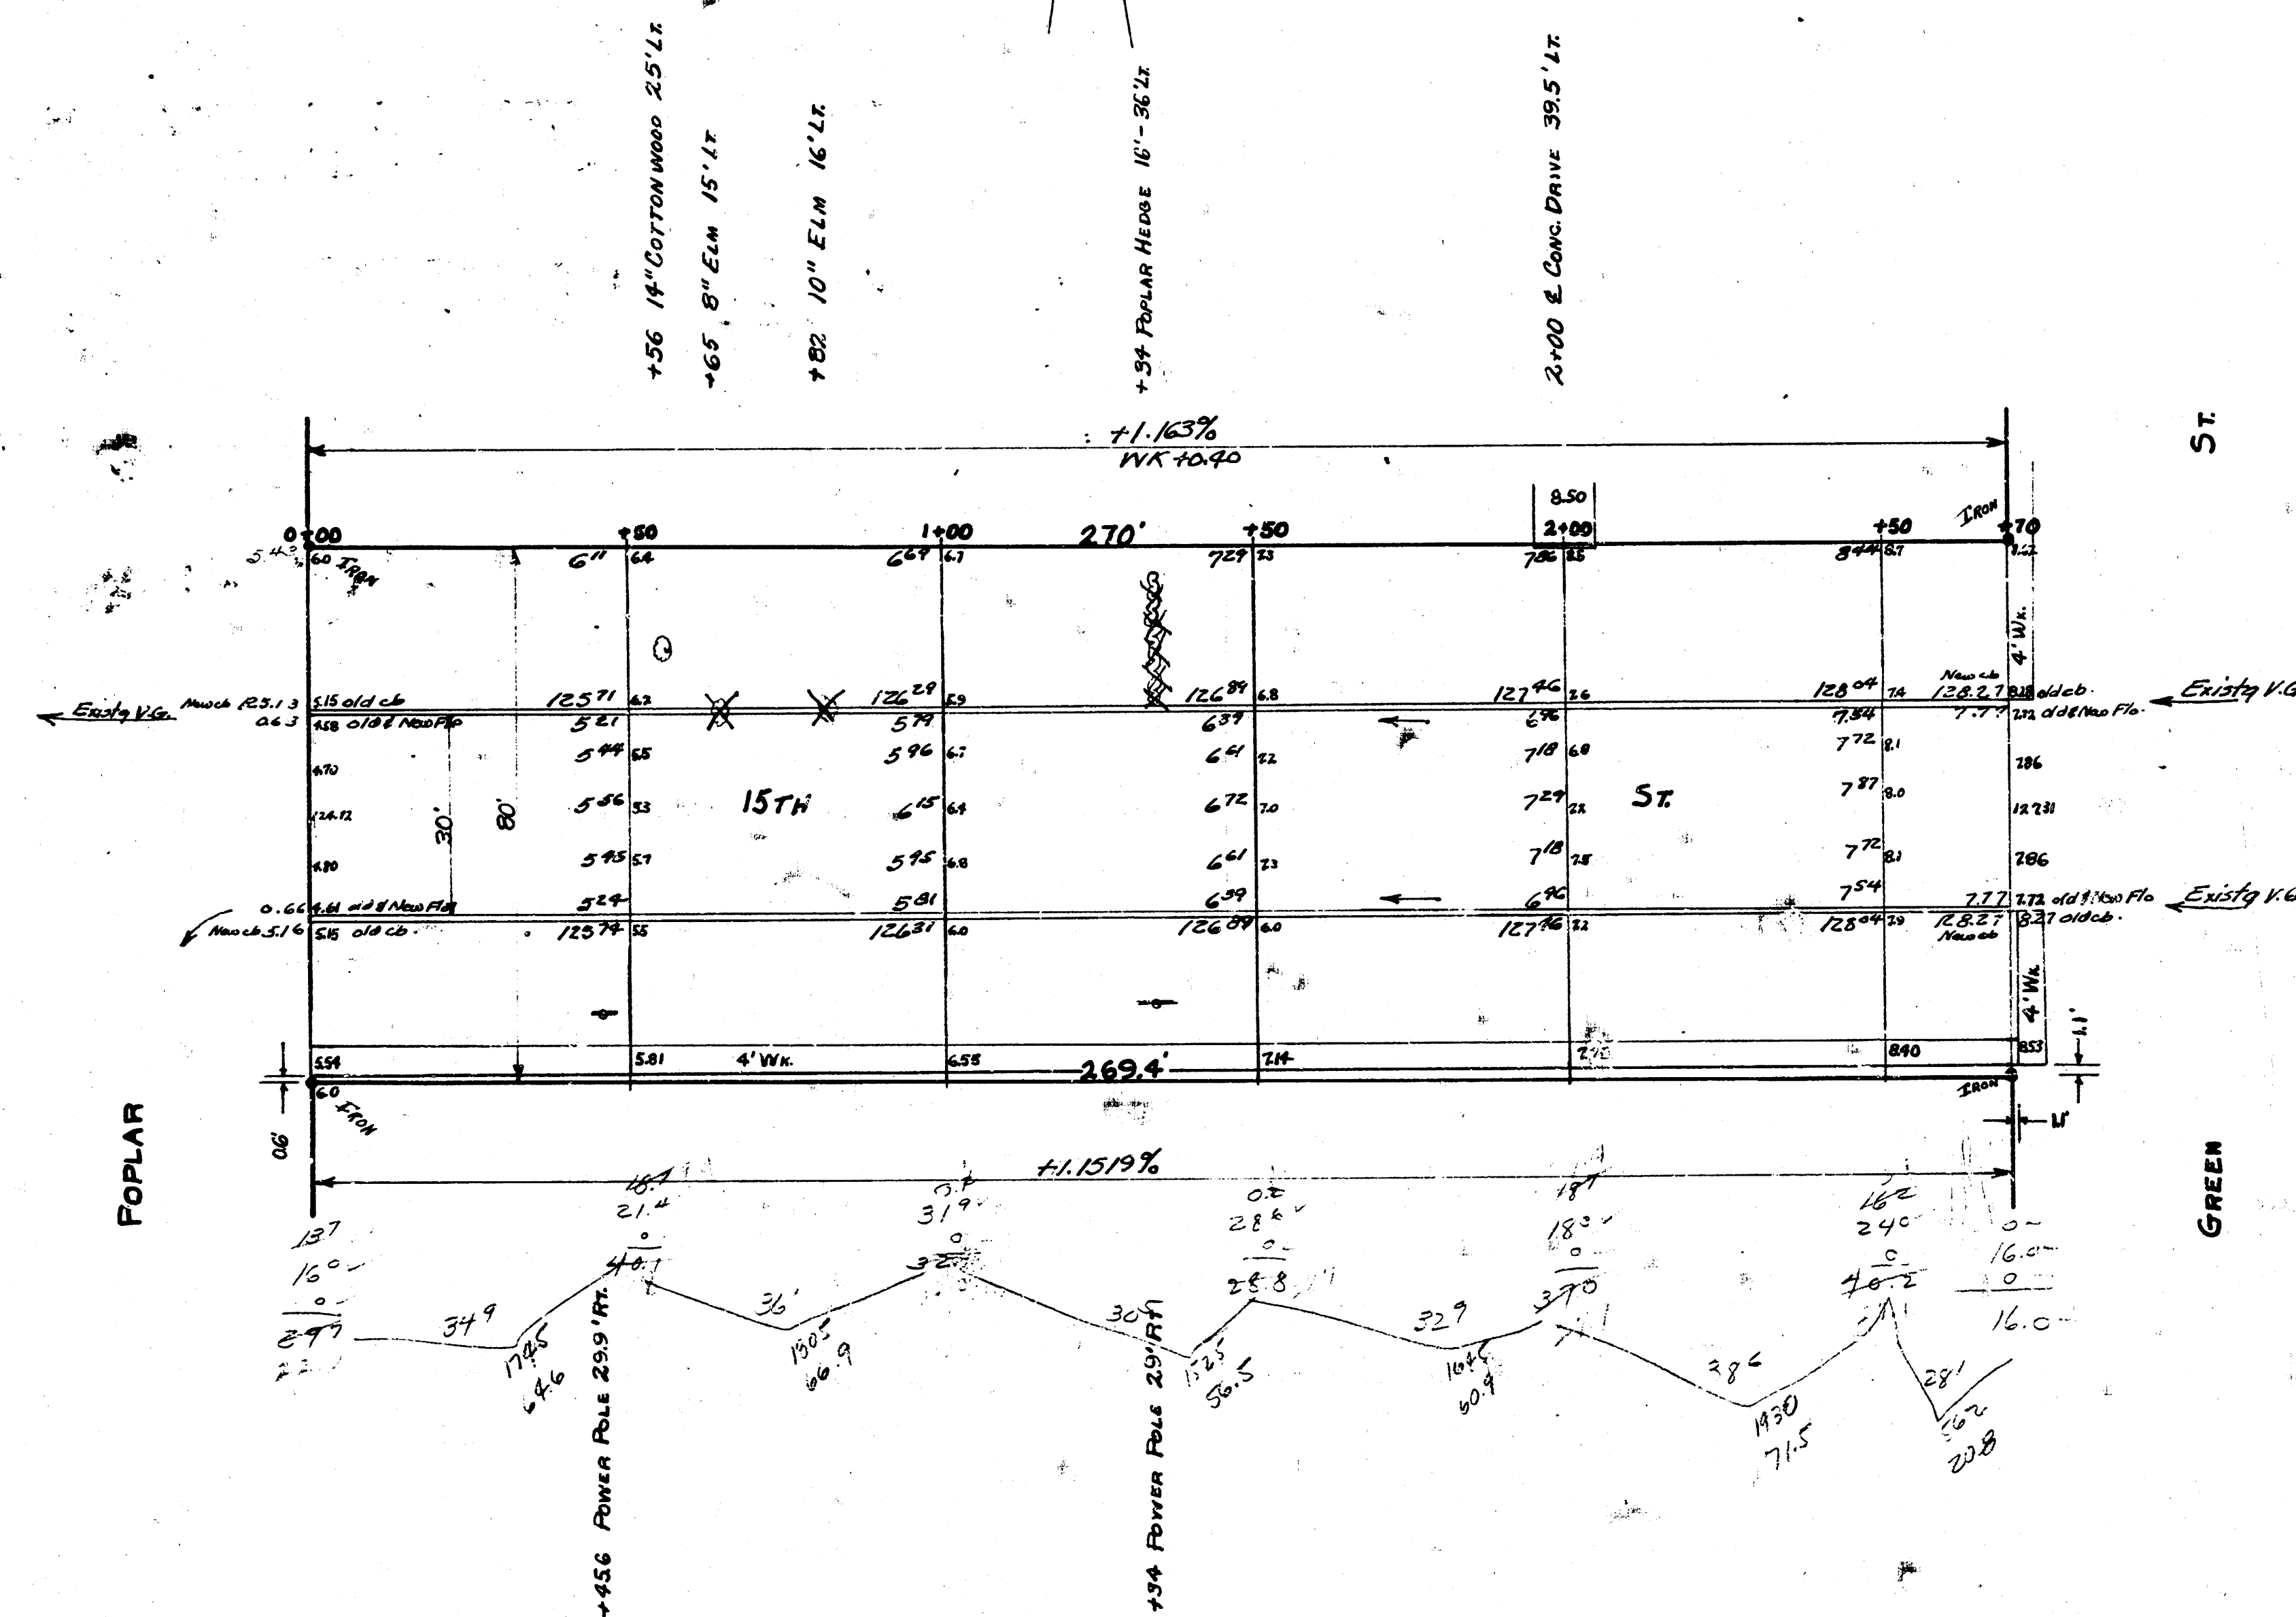

15TH
EL POPLAR TO WL GREEN
30' CONC. & CR.

CITY OF WICHITA KANSAS
LK WHITE CITY ENGINEER
Nov. 1951 PROJ. CII-282

