


B.M. 156.26 N.E. Cor. Conc. WA. @ N.E. Cor. of Garage No. 1742 Emerson



Check
Errors
Bridges

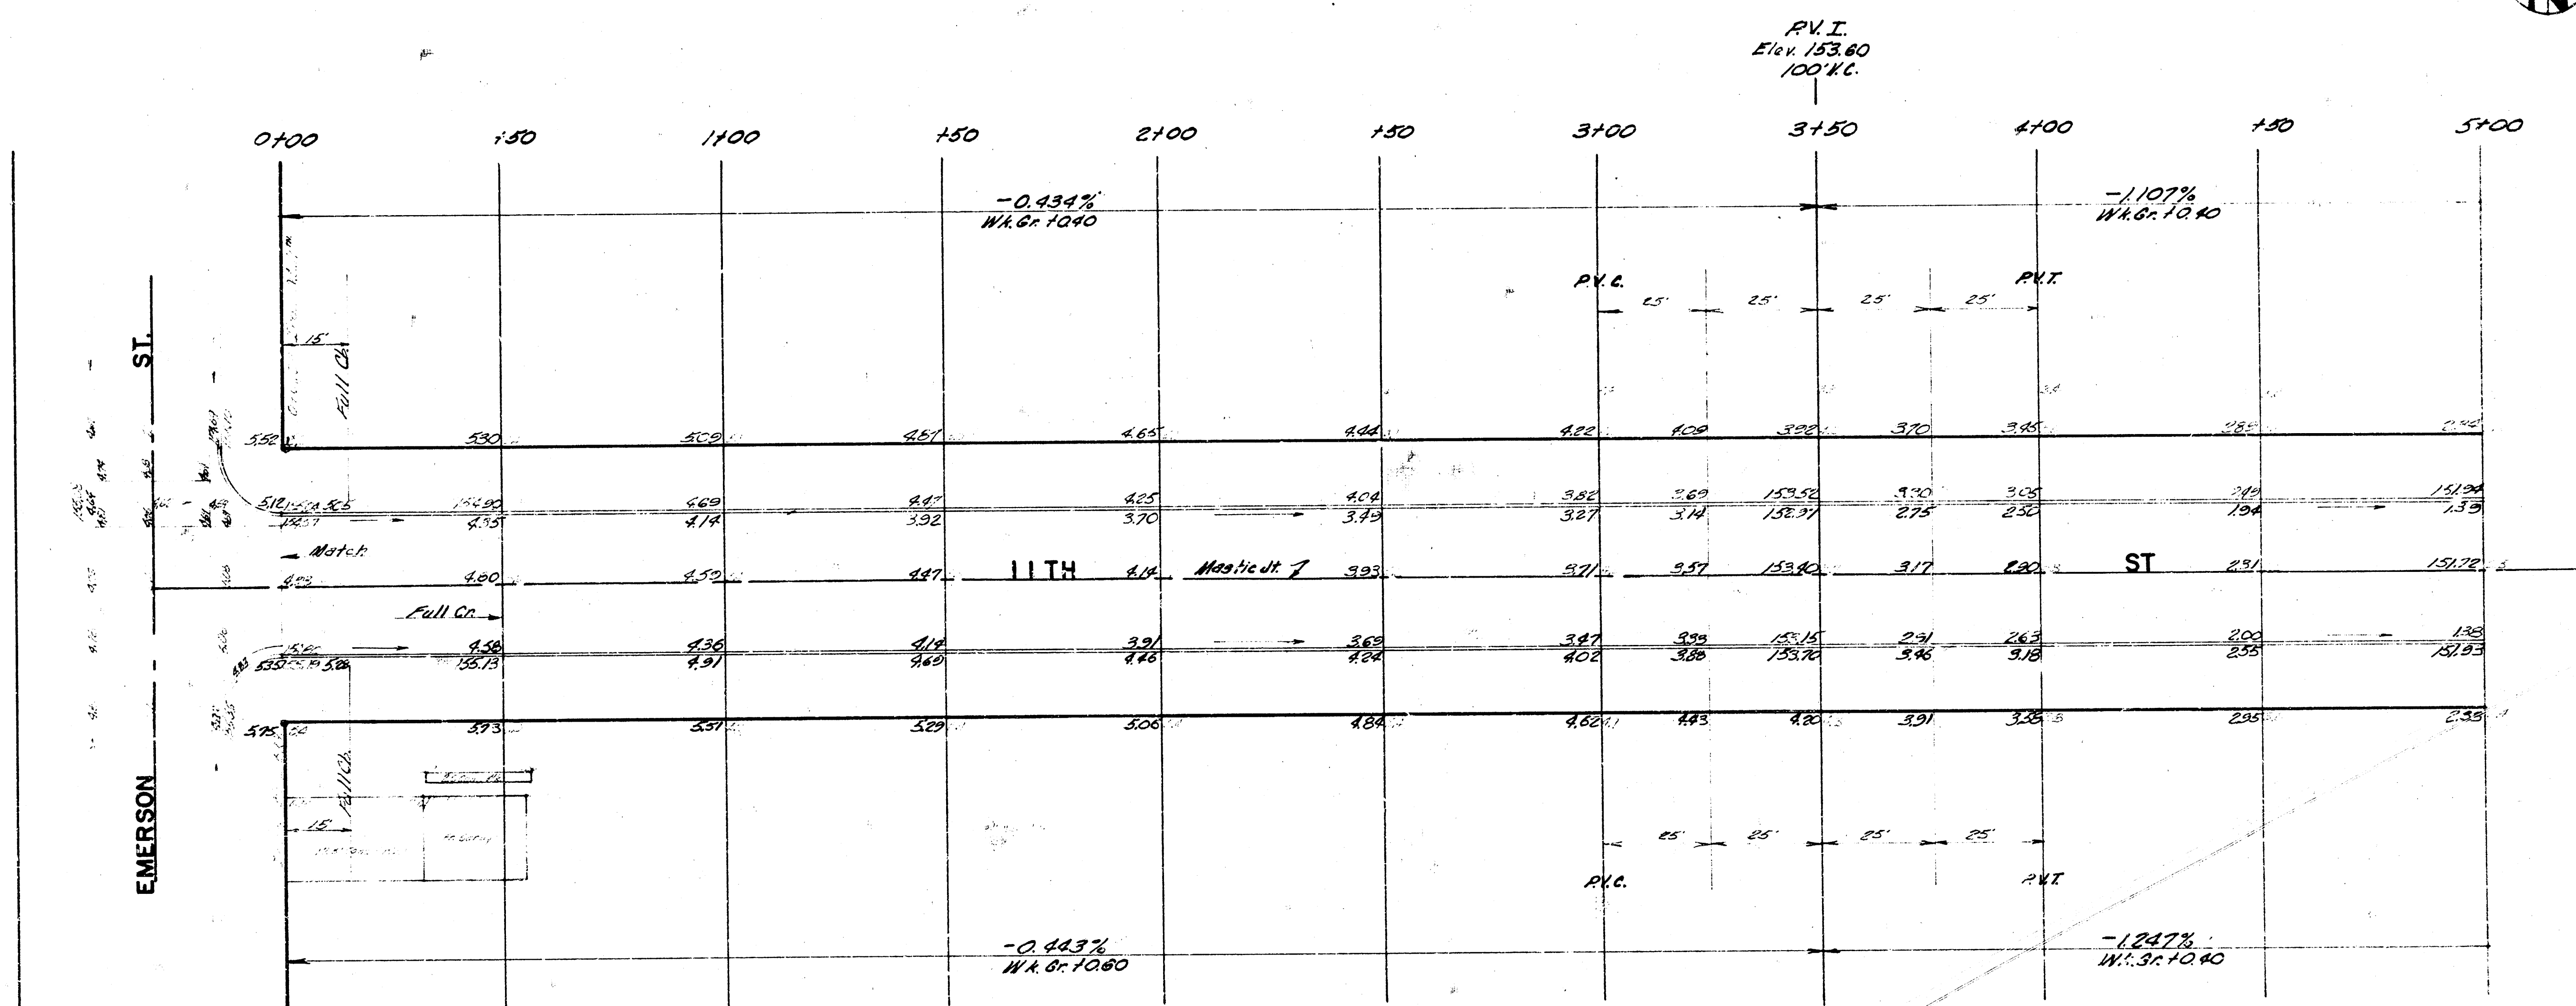

Baseline = N.P.


Prop.
Excavation
1788.3 CY
178.8 ±12%
1967.1 Total CY

PVI
Elev. 153.80
100' L.C.


11 TH. ST.
E.L. EMERSON TO W.L. DUNSWORTH
30' CONC. & CB.
CITY OF WICHITA, KANSAS
B.E. SMITH CITY ENGINEER
DATE APRIL 1934 PROJ. C13-27

1/3

B.M. 150.93 N.W. Cor. Conc. Pave. Ho. No. 7511 W. 11th St.

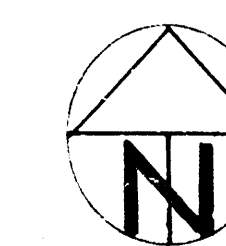

Scale 1" = 20'

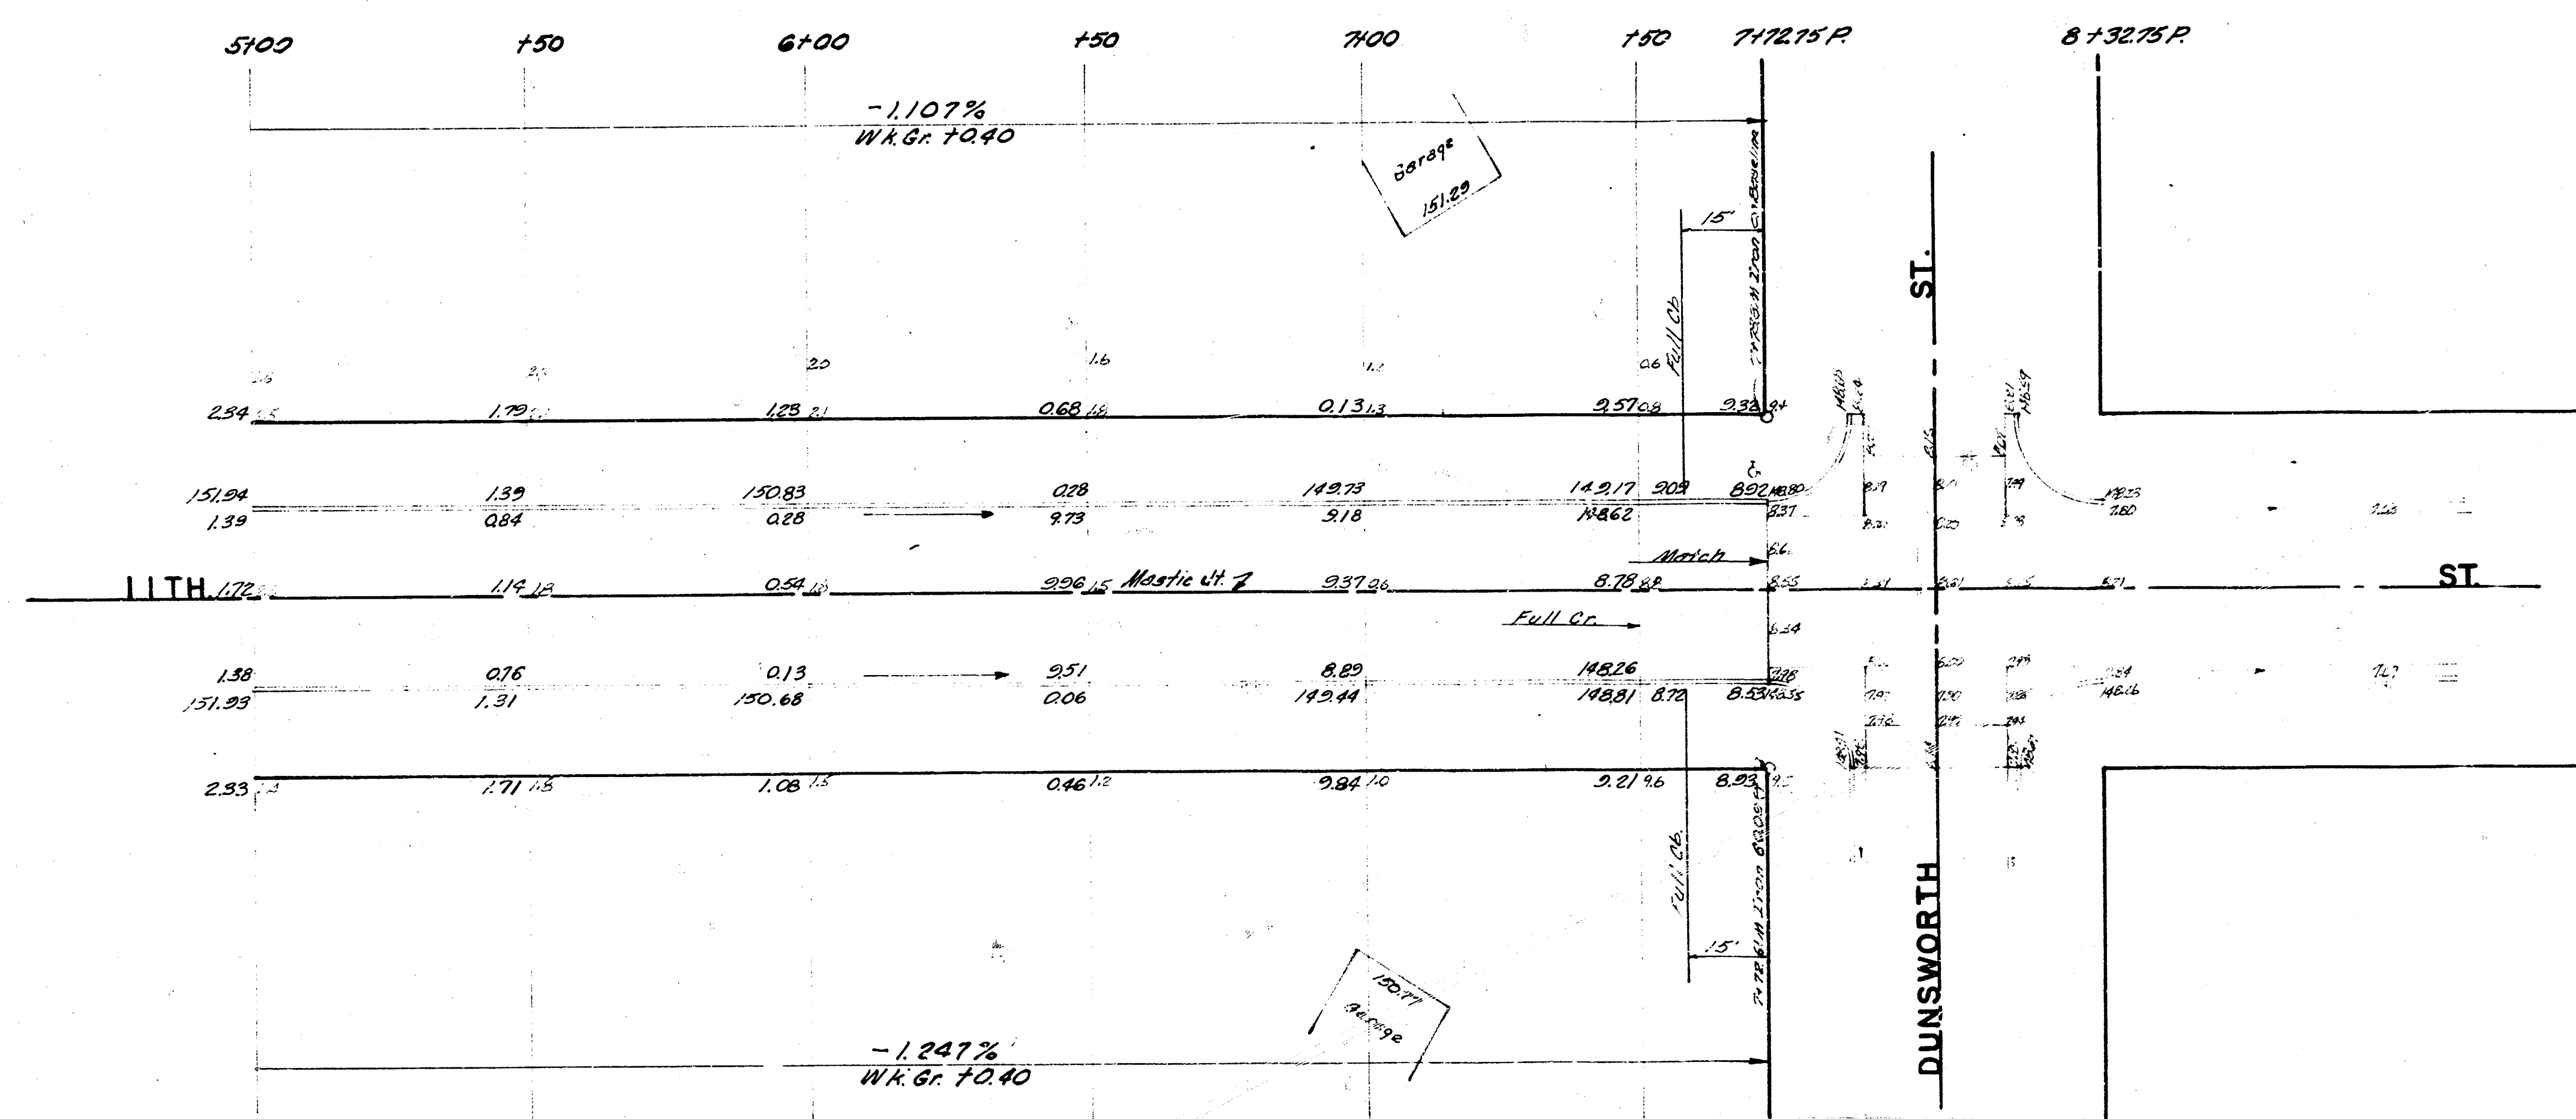

11 TH. ST.

2/3

C13-27