


BM 212.94 NE COR CONC. PORCH HOUSE 1207 FARMSTEAD
 BM 200.41 P.E. SPIKE SOUTH SIDE R. POLE NW COR WOODLAWN 12TH
 BM 200.25 STANDARD SOUTH WEST COR 13TH WOODLAWN
 STATIONING 1 BASE LINE 9' NORTH OF SOUTH PROP. LINE

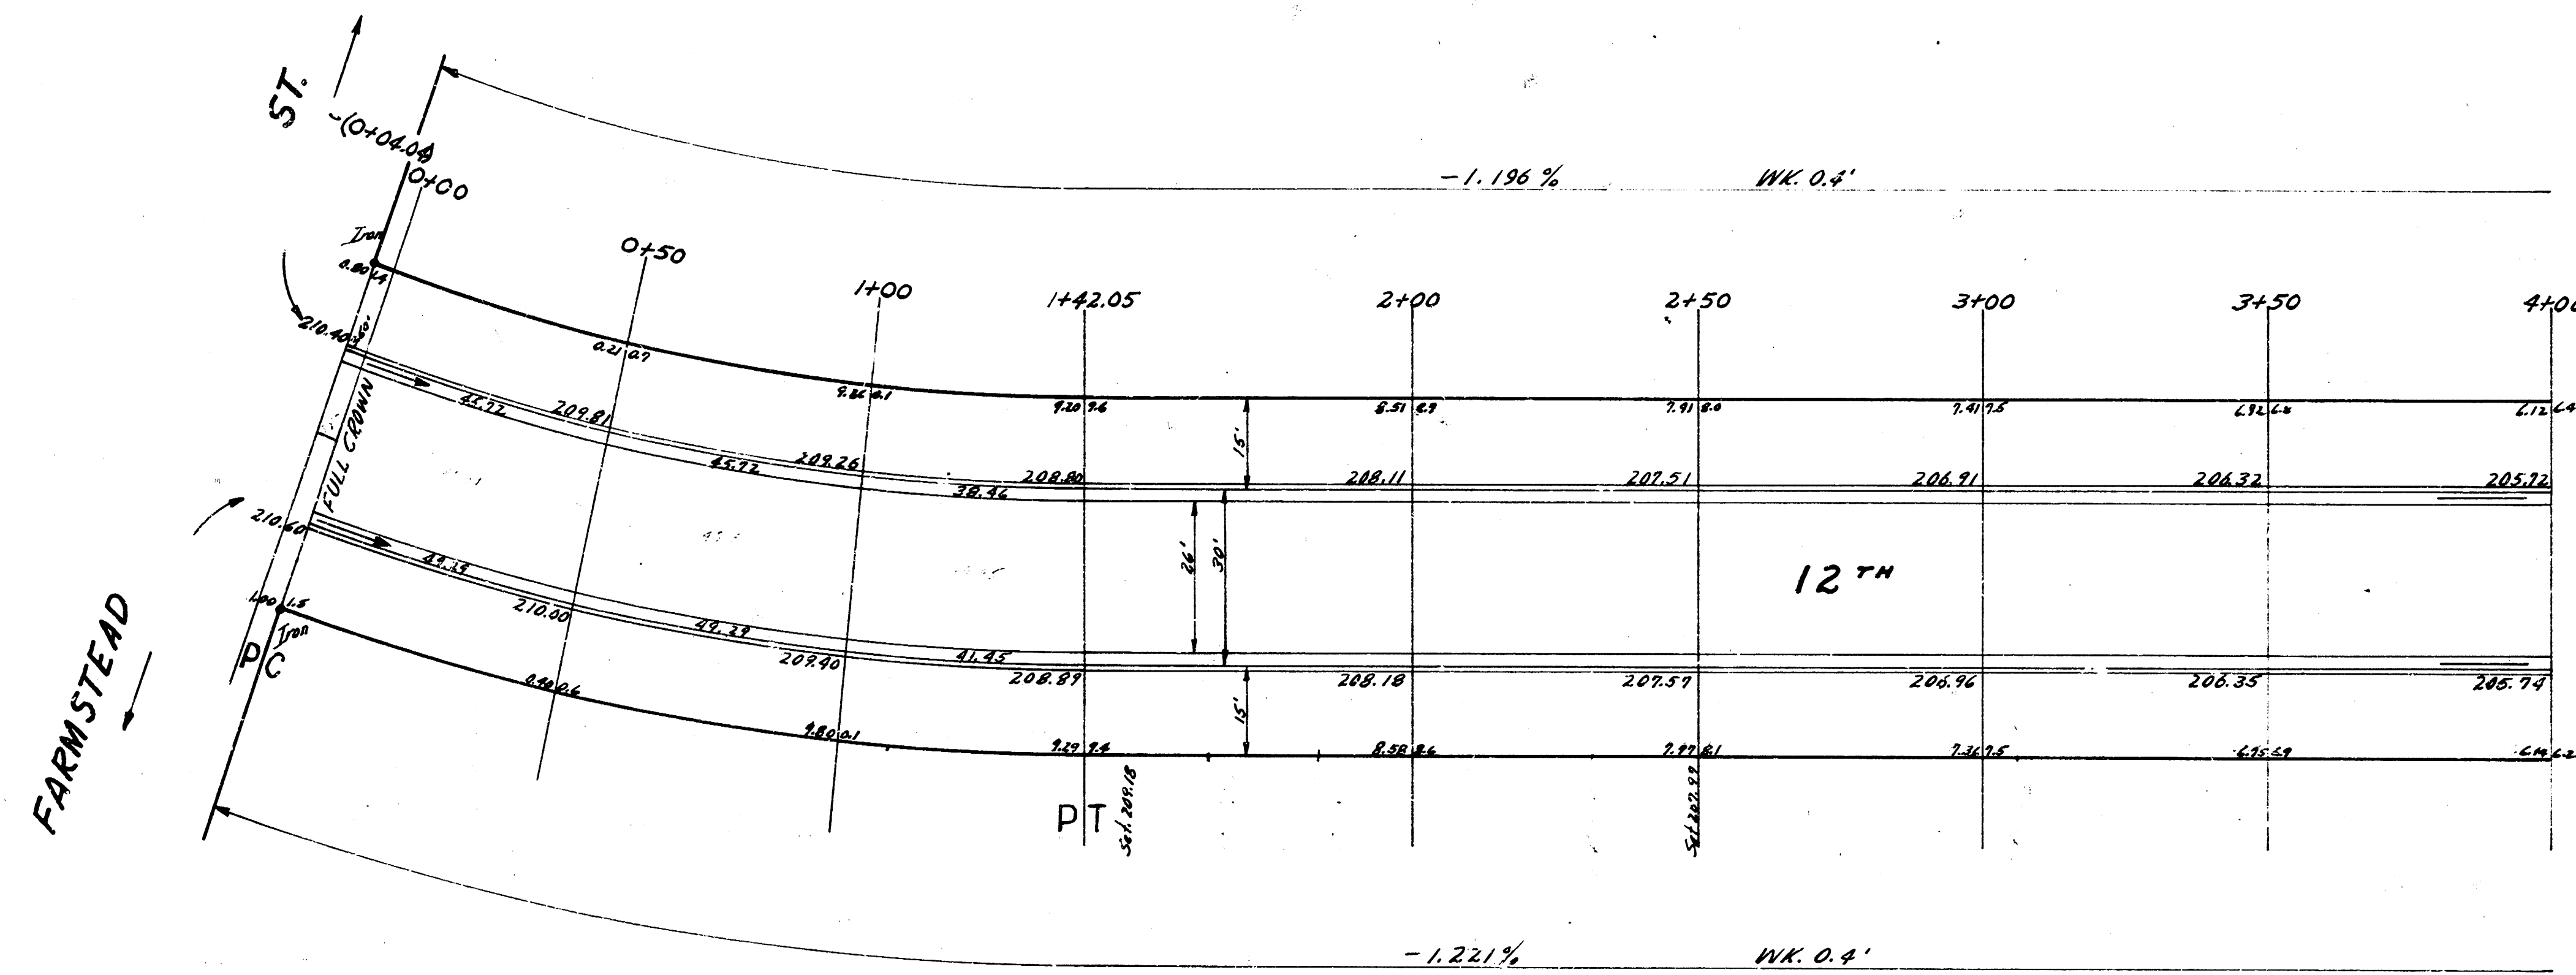

CURVE DATA IS BASED ON 9' N. OF SO. PROP. LINE $\Delta = 19^\circ 20' R = 420.98'$

Station	Chord & off to S.C.	Chord & off to N.C.	Def. $\angle$	Total Def.
0+00				
0+50	49.98'	44.99'	3° 24' 9"	3° 24' 9"
1+00	49.98'	44.99'	3° 24' 9"	6° 48' 18"
1+42.05	42.03'	37.84'	2° 51' 42"	9° 40' 0"

Excavation
 1412.3
 44% 1412.3
 1173.5 6' 6" 45'



12TH
 EL. FARMSTEAD-TO-WL. WOODLAWN
 26-2-30 AC.
 CITY OF WICHITA KAN.
 BE SMITH CITY ENGINEER
 MAY 1957 PROJ. NO. C16-143

