




13TH STREET
W.L. BICKEL-W.L. WEST STR.
PROJECT C19-16

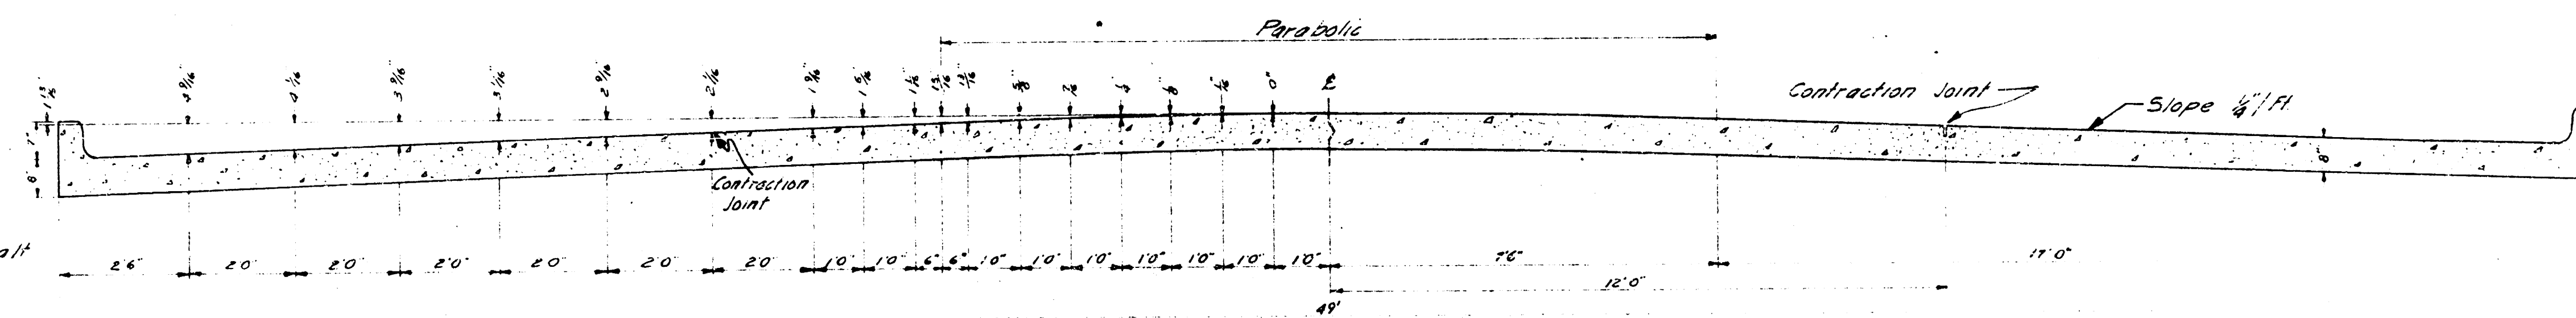


TYPICAL SECTION
No Scale

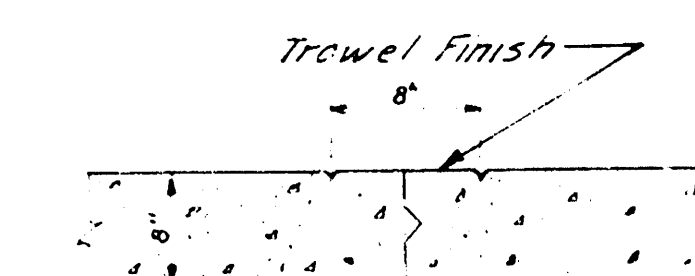


MARKER DETAIL
No Scale
Place Full Length of Job

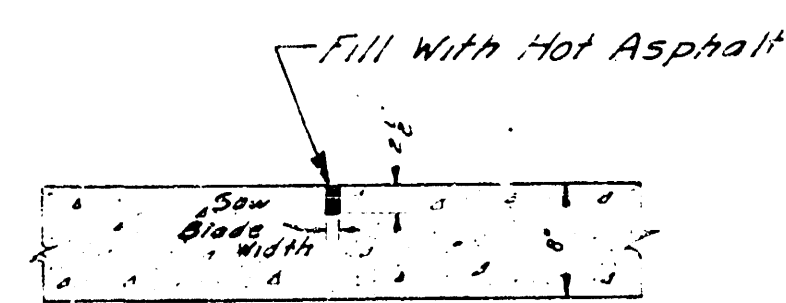

CONTRACTION JOINT
No Scale
To Be Used At 30' Intervals
Except Where An Expansion
Joint Is Used

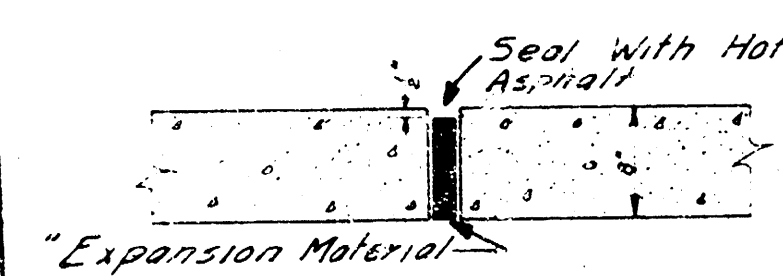

EXPANSION JOINT
No Scale
To Be Used At 120' Intervals

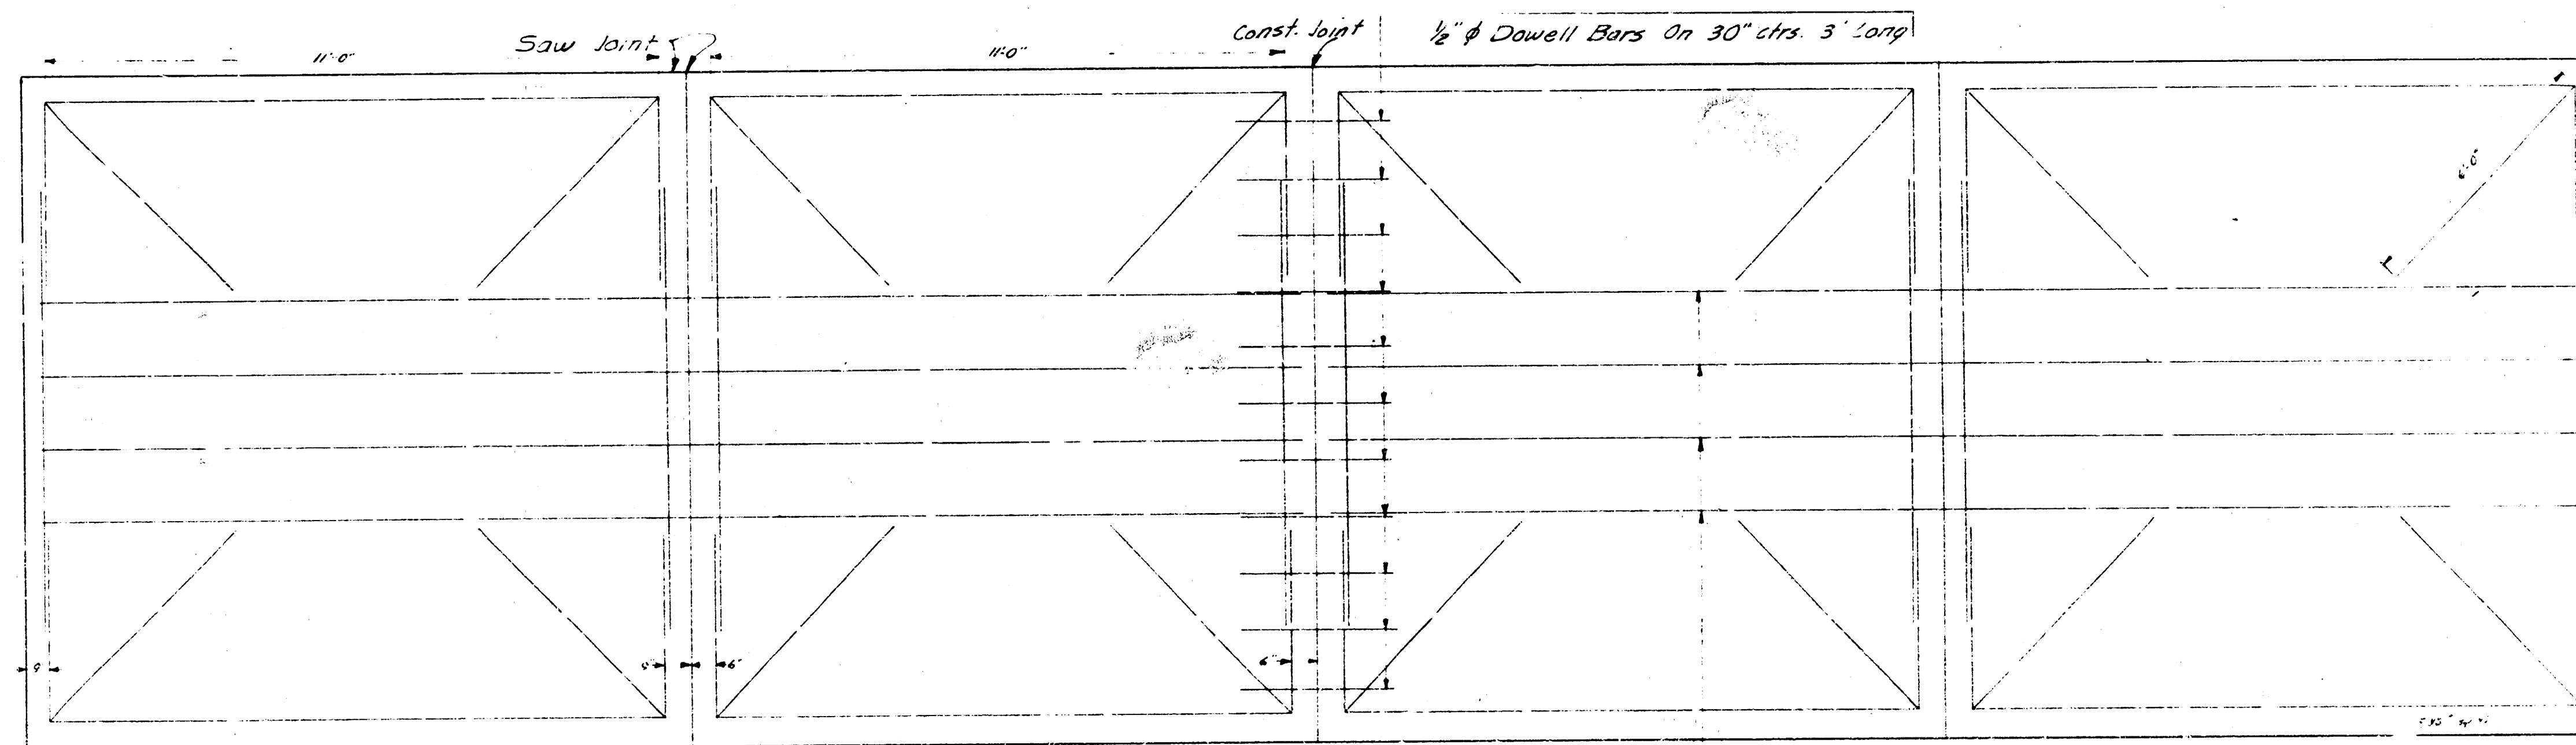


STEEL PATTERN
No Scale



Use $\frac{3}{8}$ ϕ Bars Unless Otherwise Specified

4 - $\frac{3}{4}$ ϕ Bars, Equally Spaced, 24'-0" Long




1/7

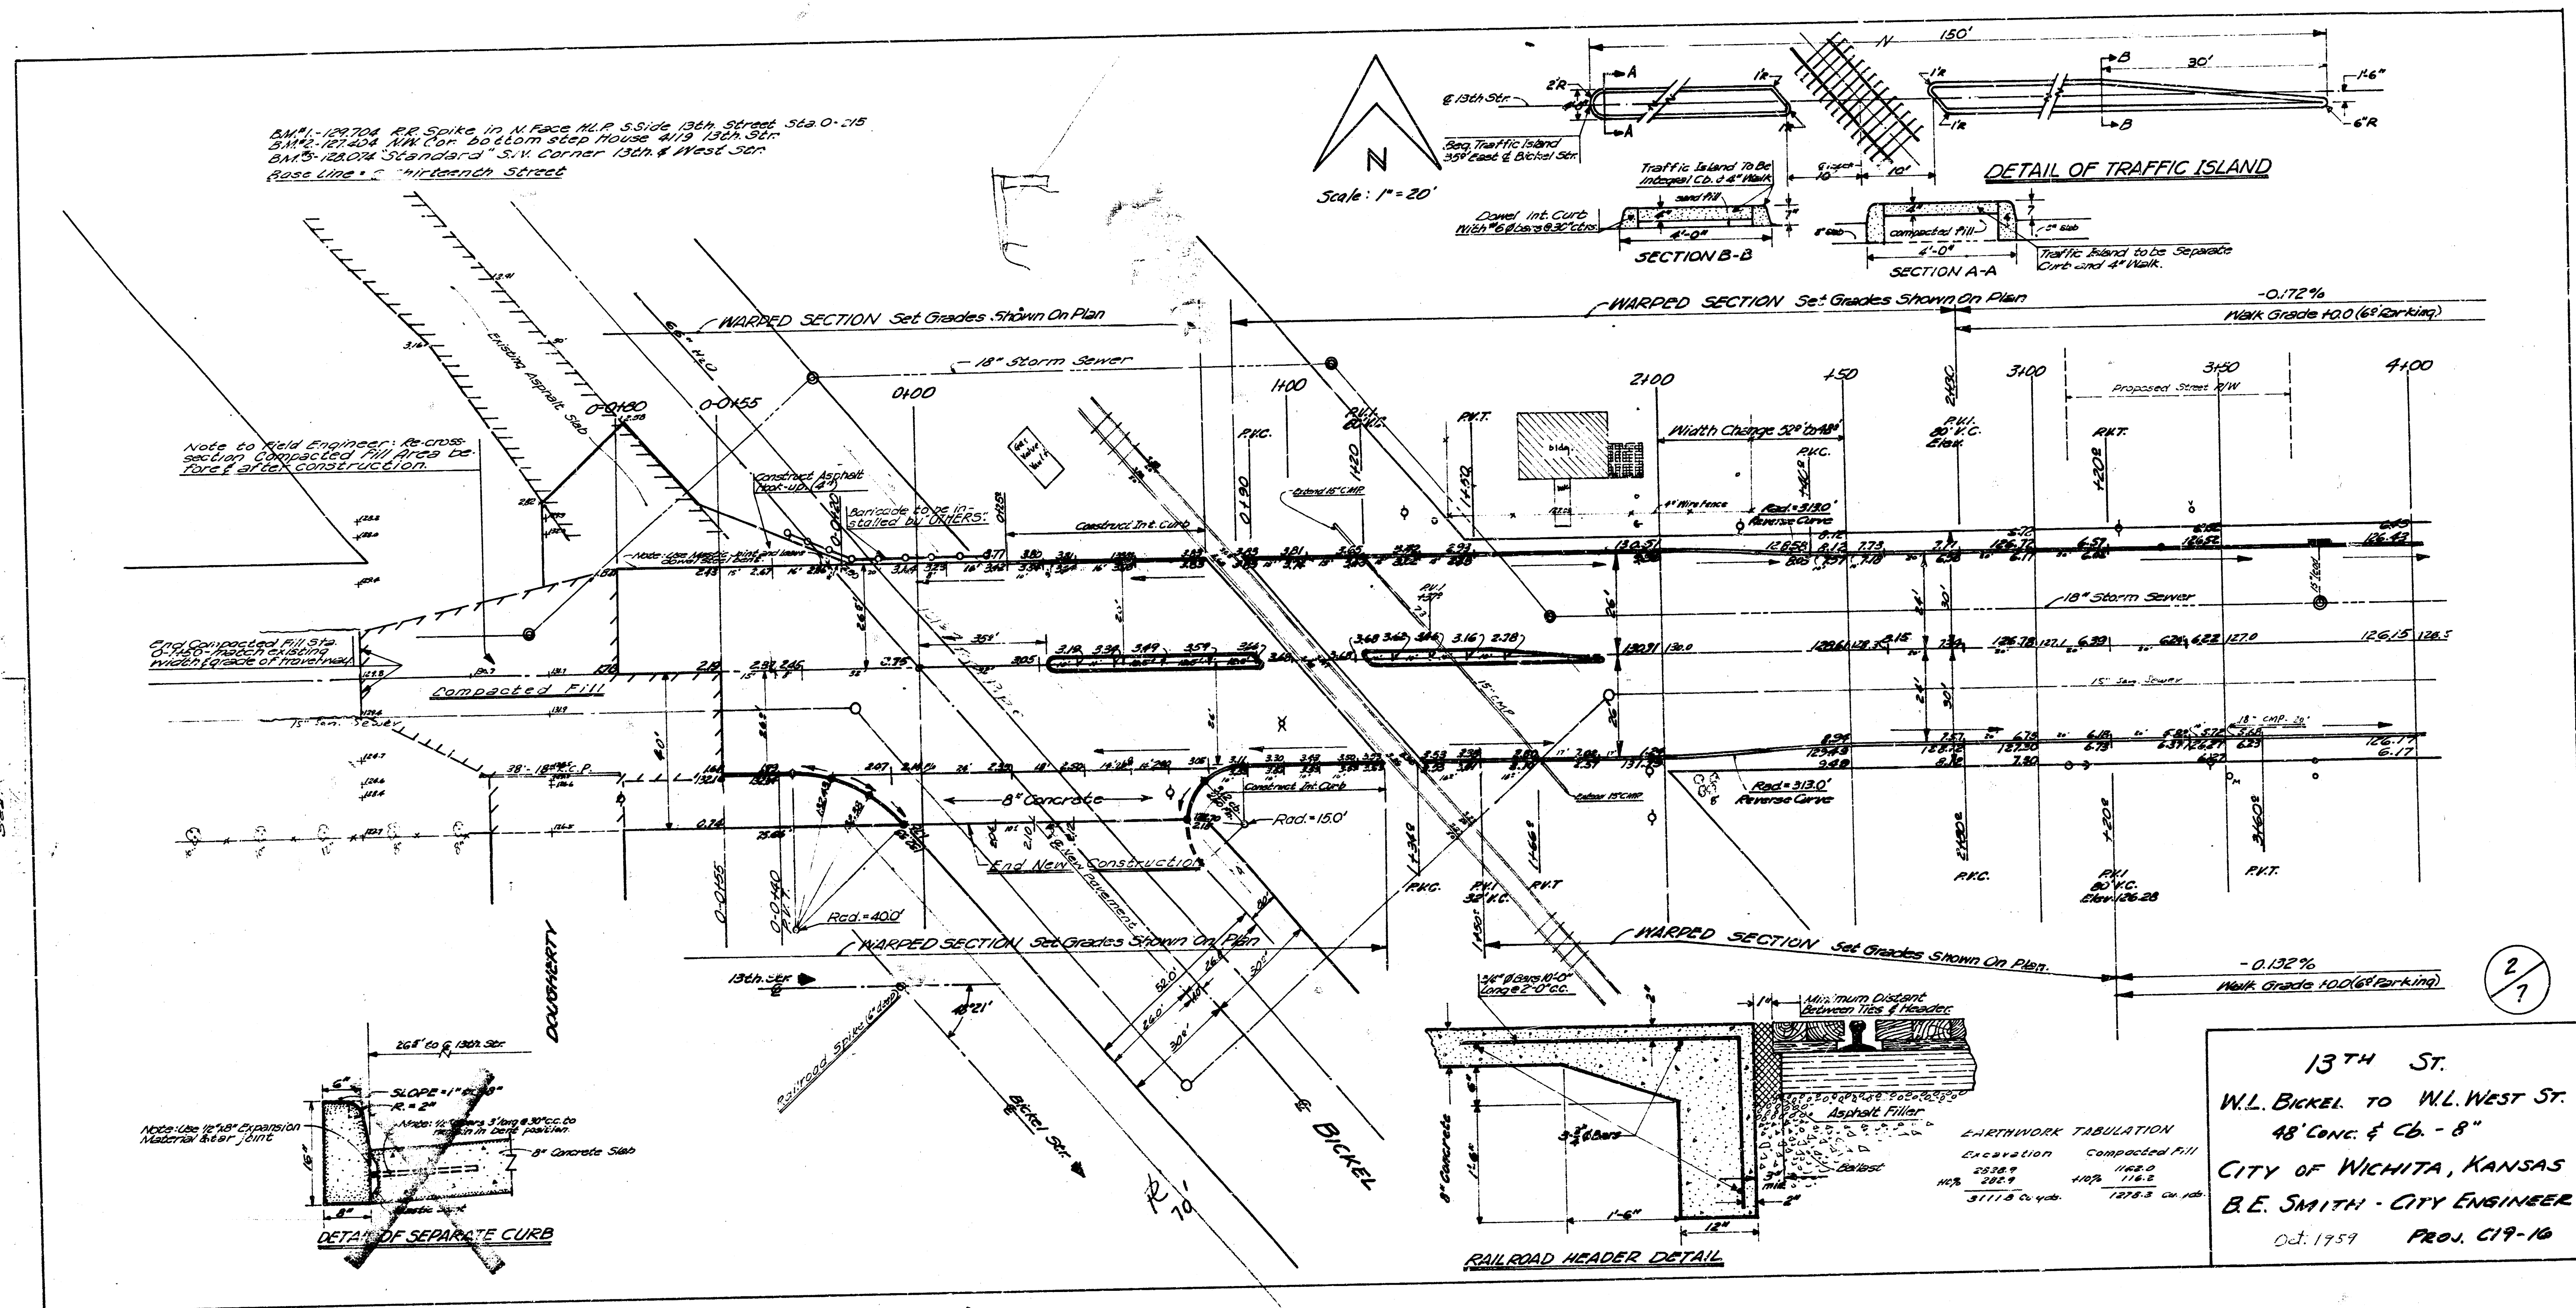


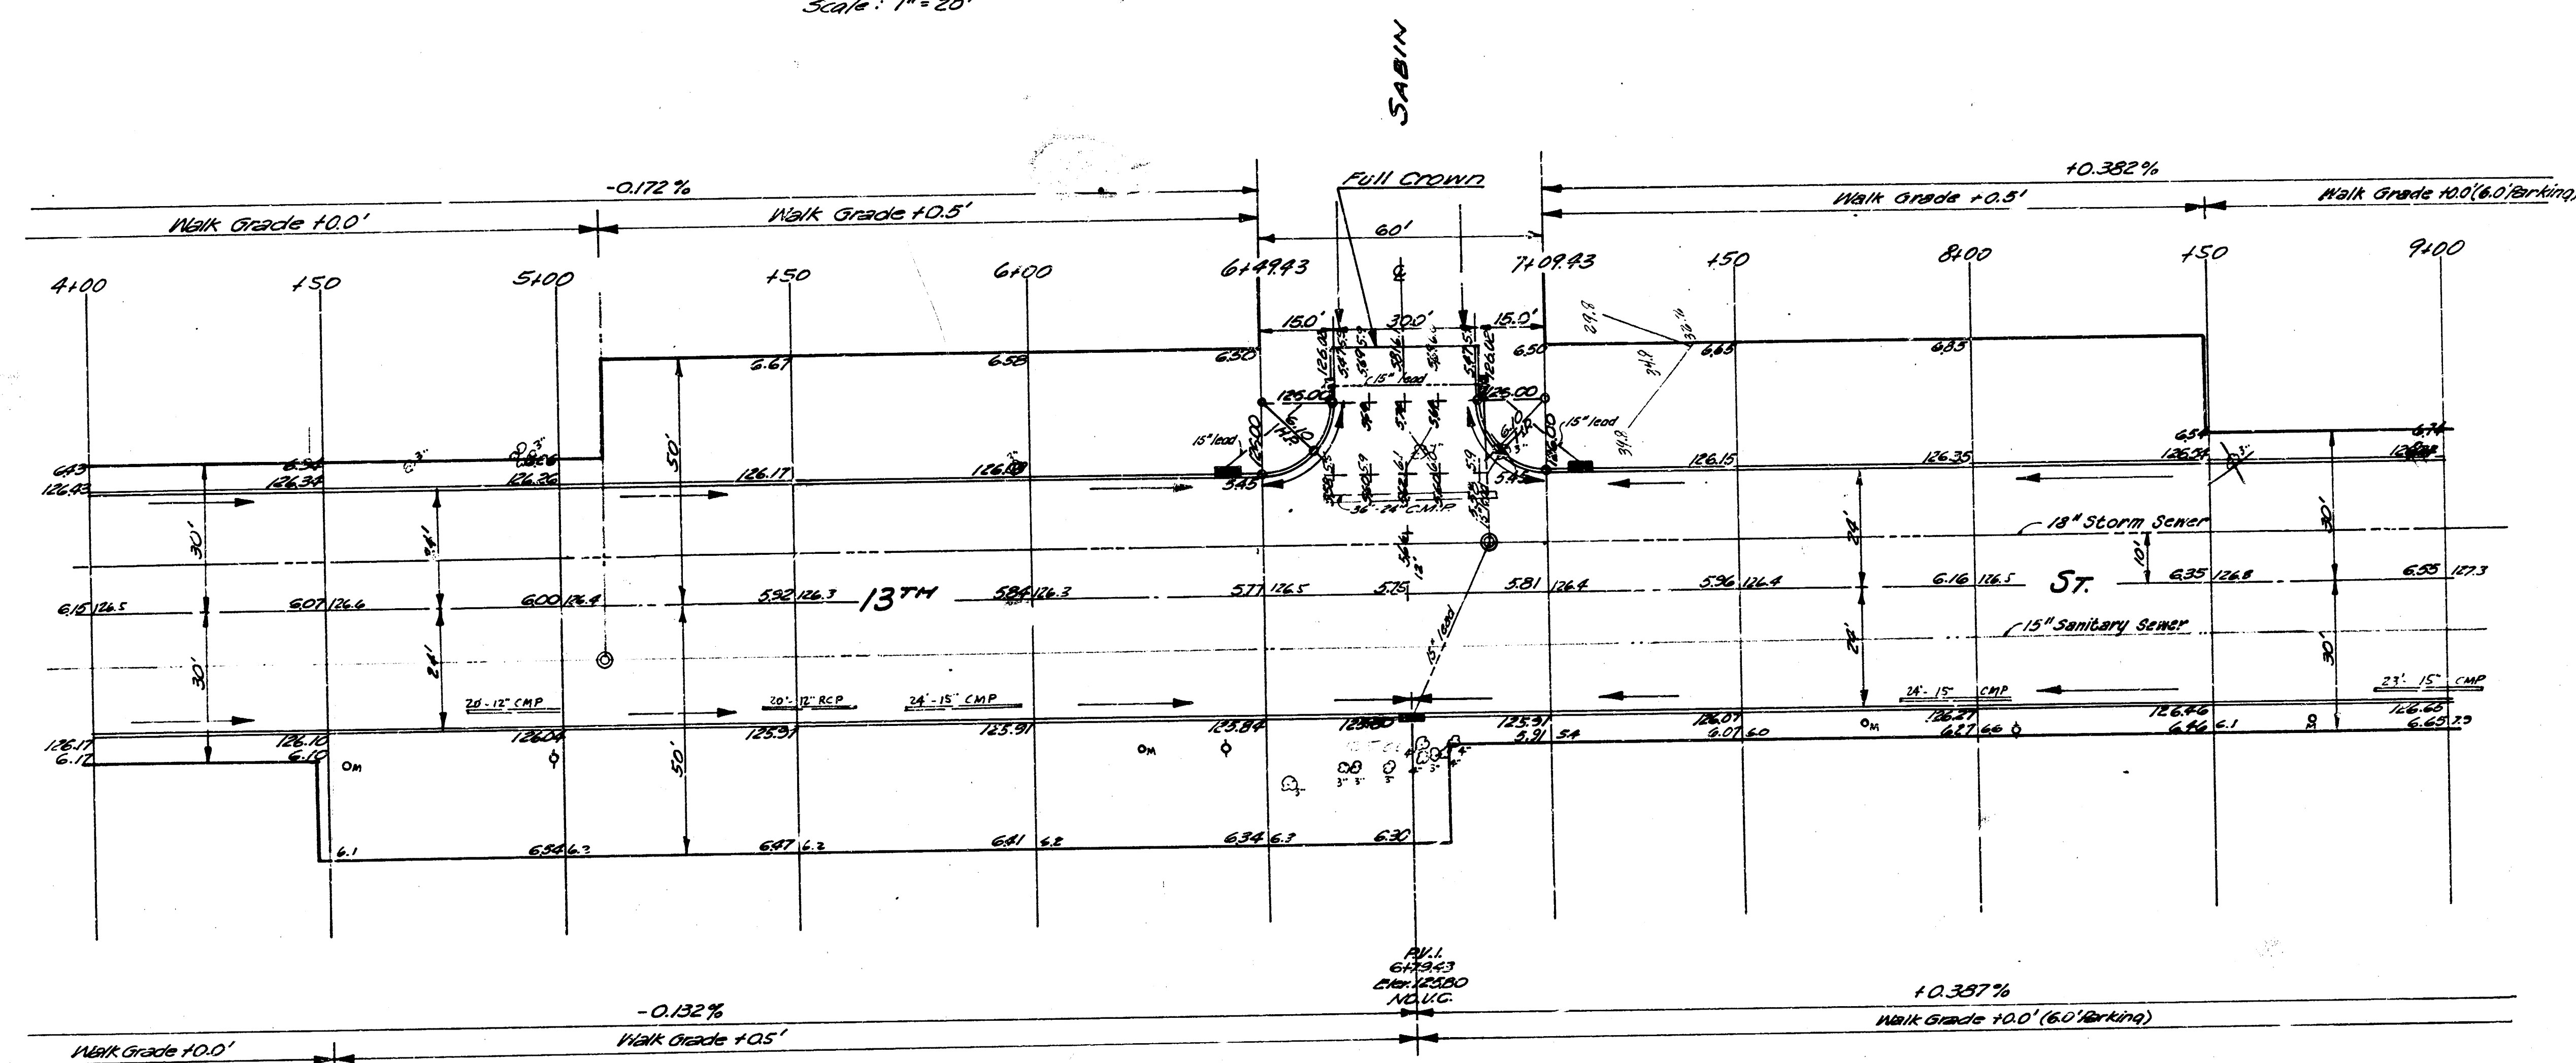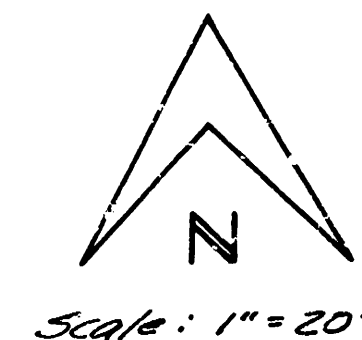

13TH ST.
W.L. BICKEL TO W.L. WEST
FROM C.P. 16

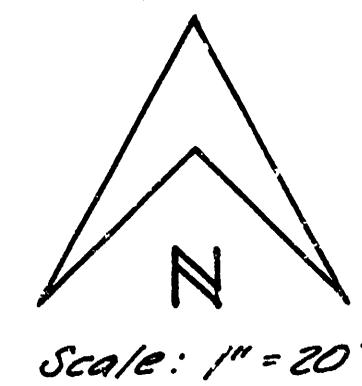


B.M. 123.07 Standard B.M. S.W. Cor. 13th & West St.

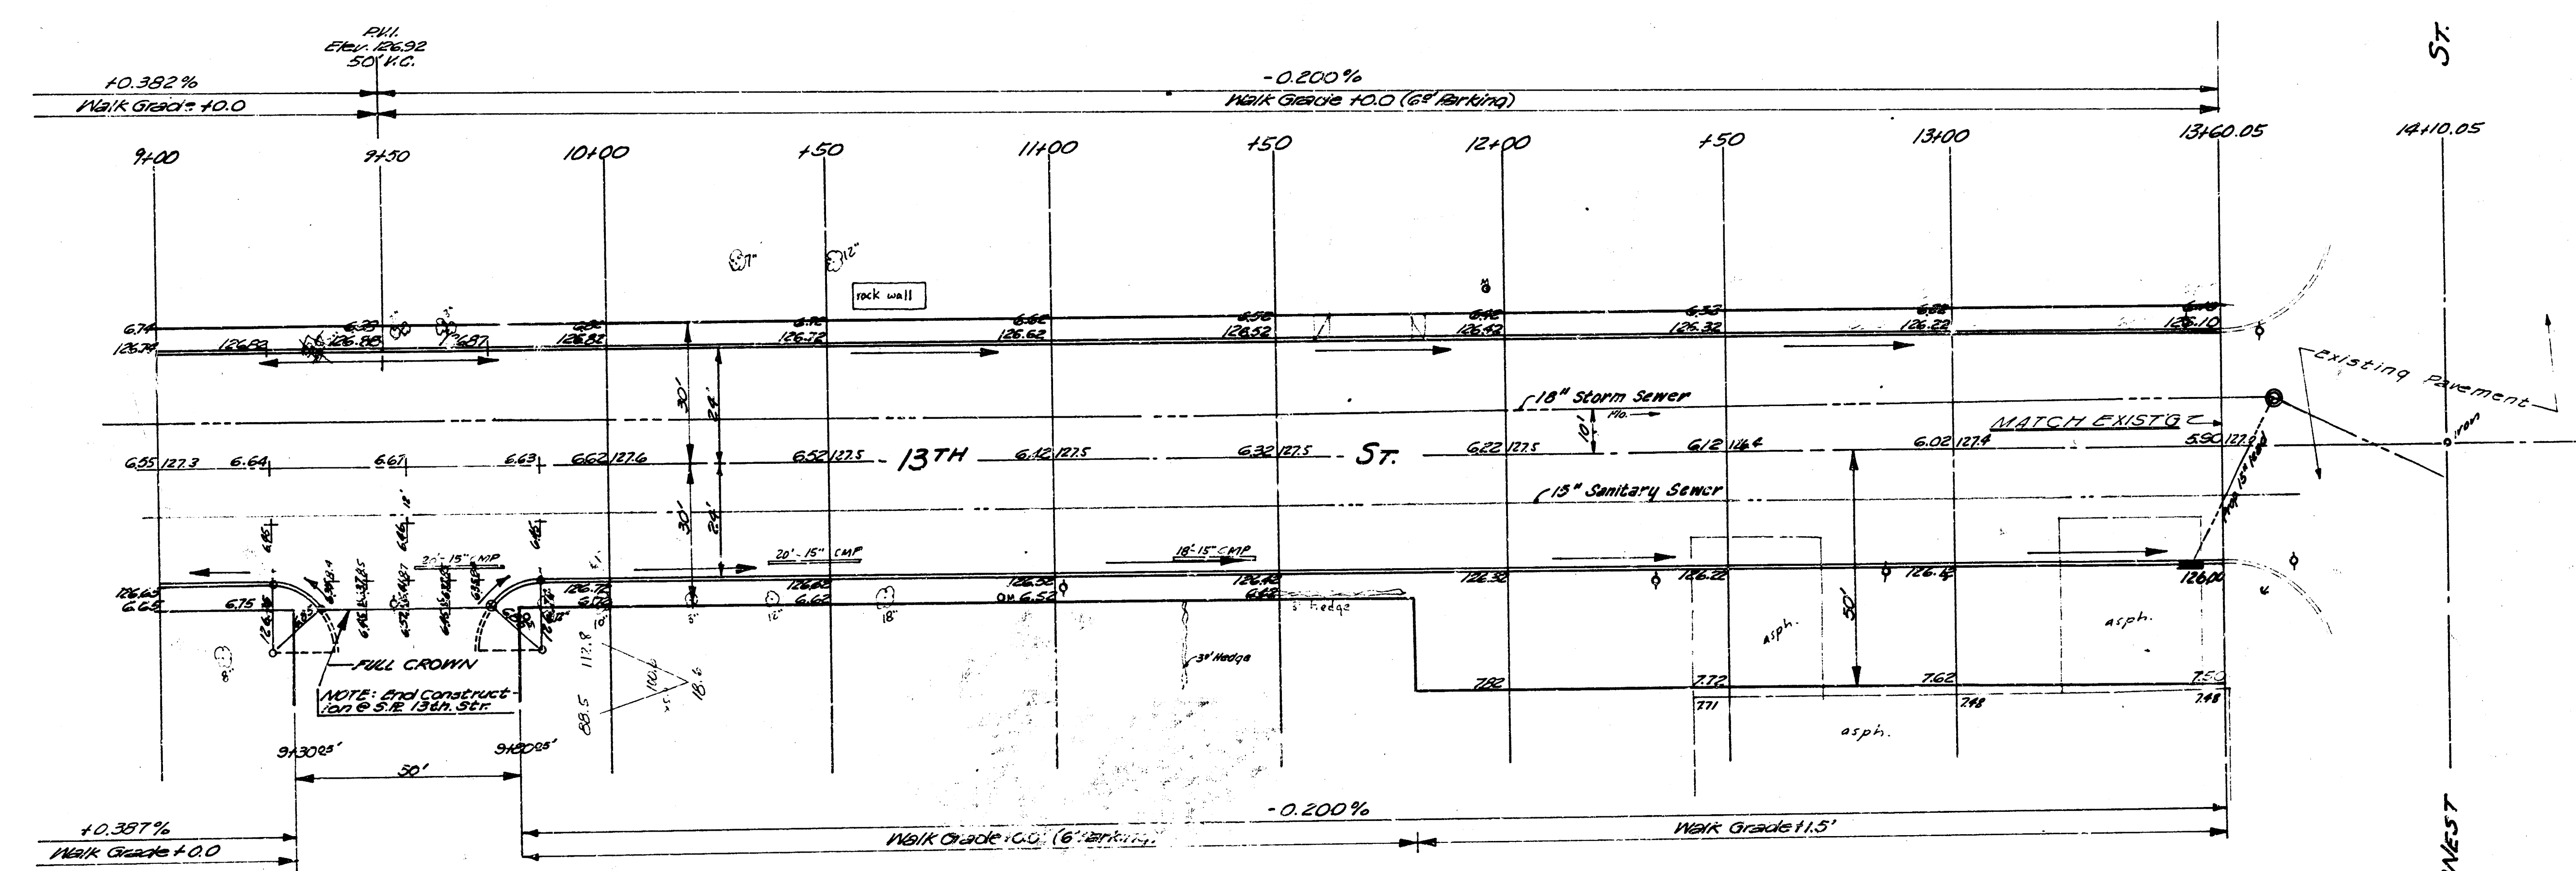

4/7

13TH ST.
W.L. BICKEL TO W.L. WEST
PROJ. C19-16

DESIGNED BY: [illegible]
 DRAWN BY: [illegible]
 CHECKED BY: [illegible]

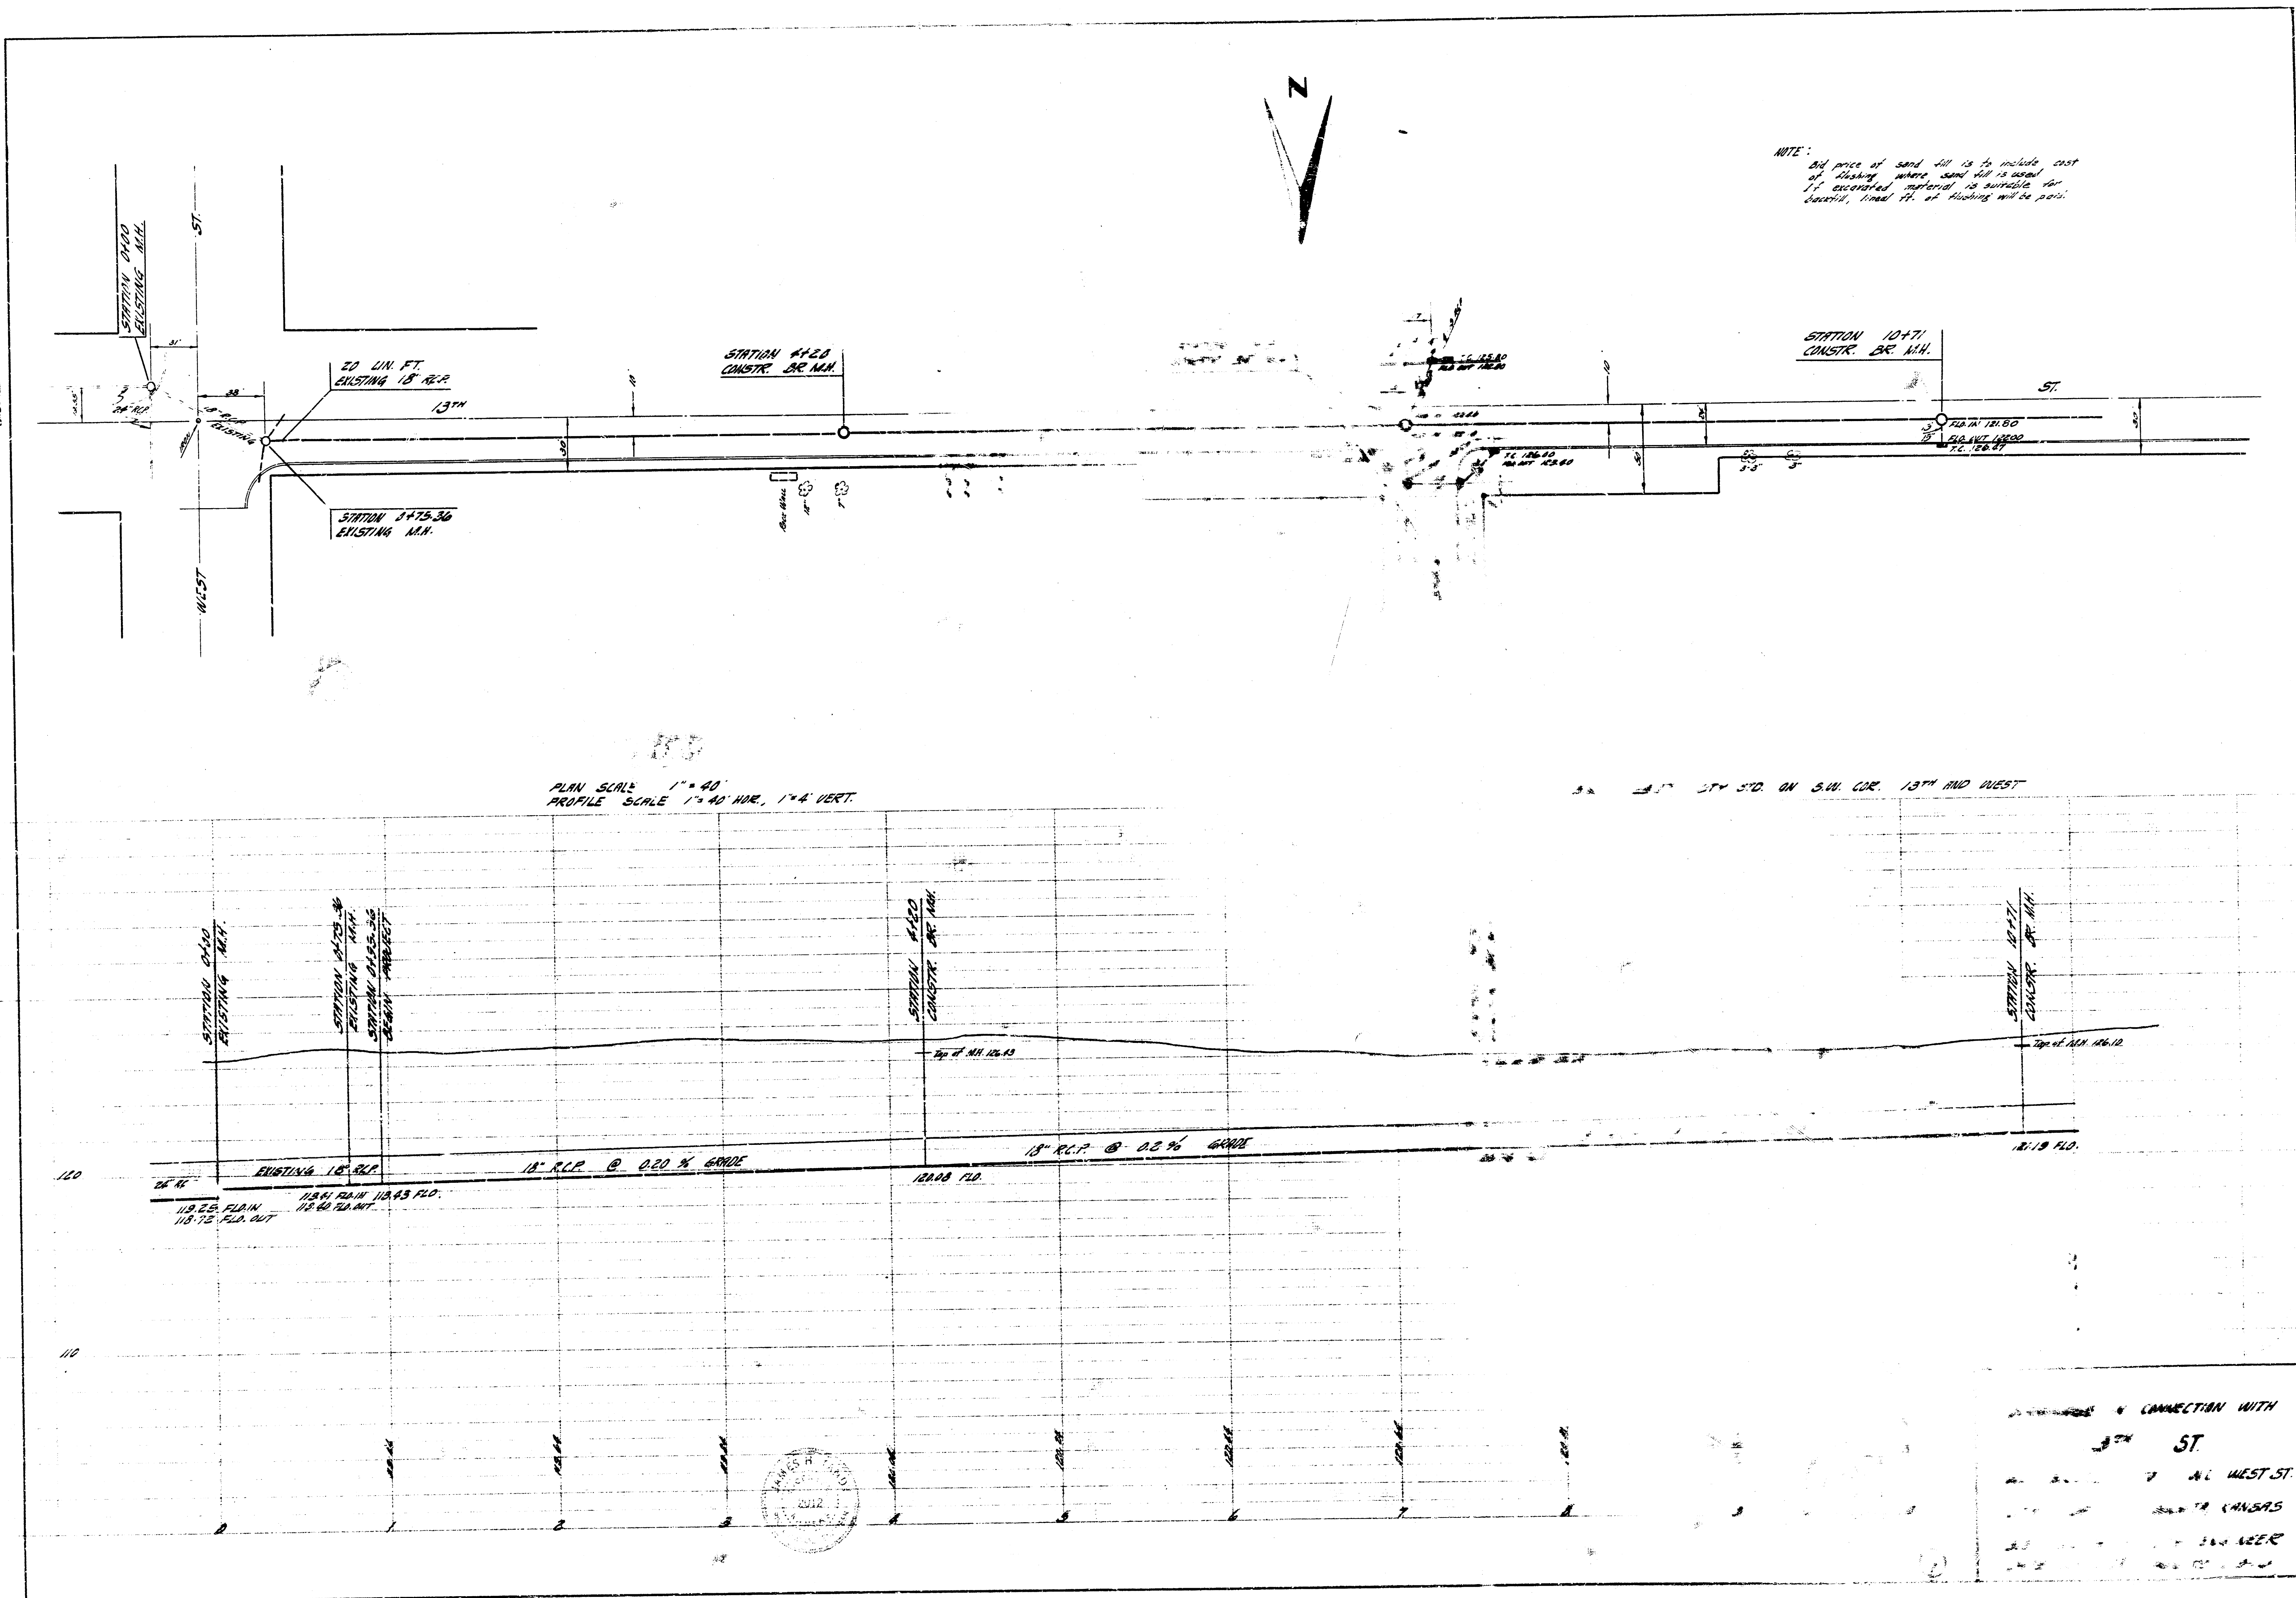

PLAN SCALE 1" = 40'
 PROFILE SCALE 1" = 40' HOR., 1" = 4' VERT.

3rd ST. W. WEST ST. 10+100 CONSTRUCT. BE. M.H.

CONNECTION WITH
 3rd ST.
 W. WEST ST.
 10+100 CONSTRUCT. BE. M.H.

