

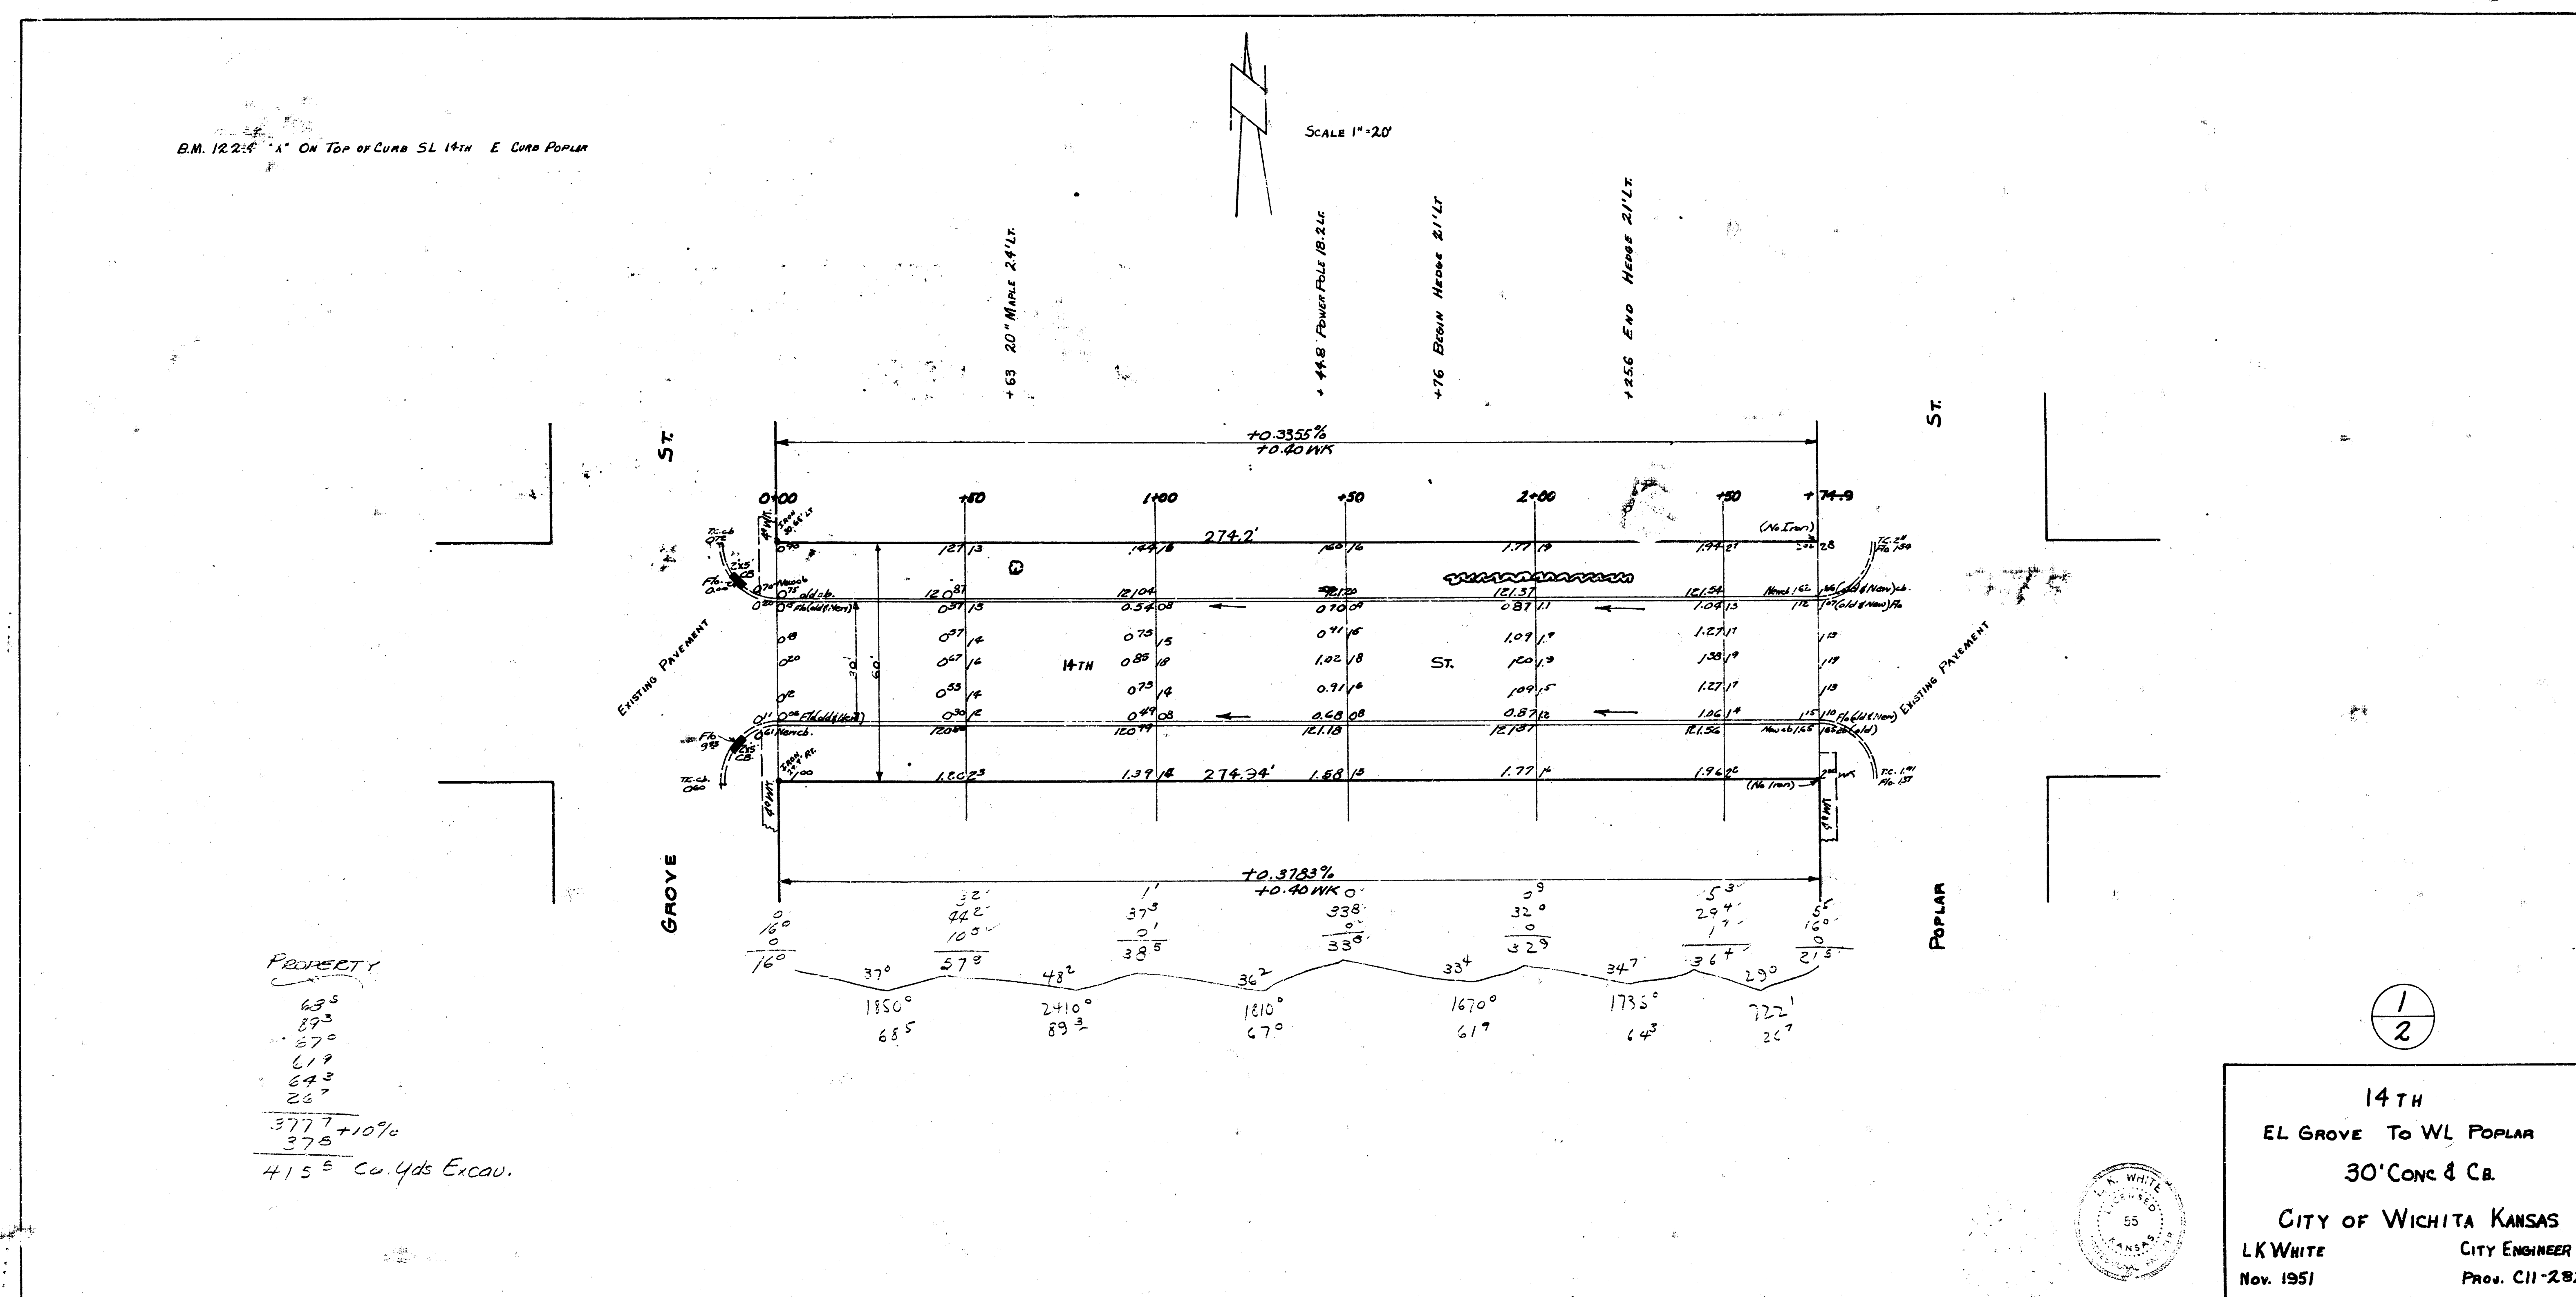


7-16-6

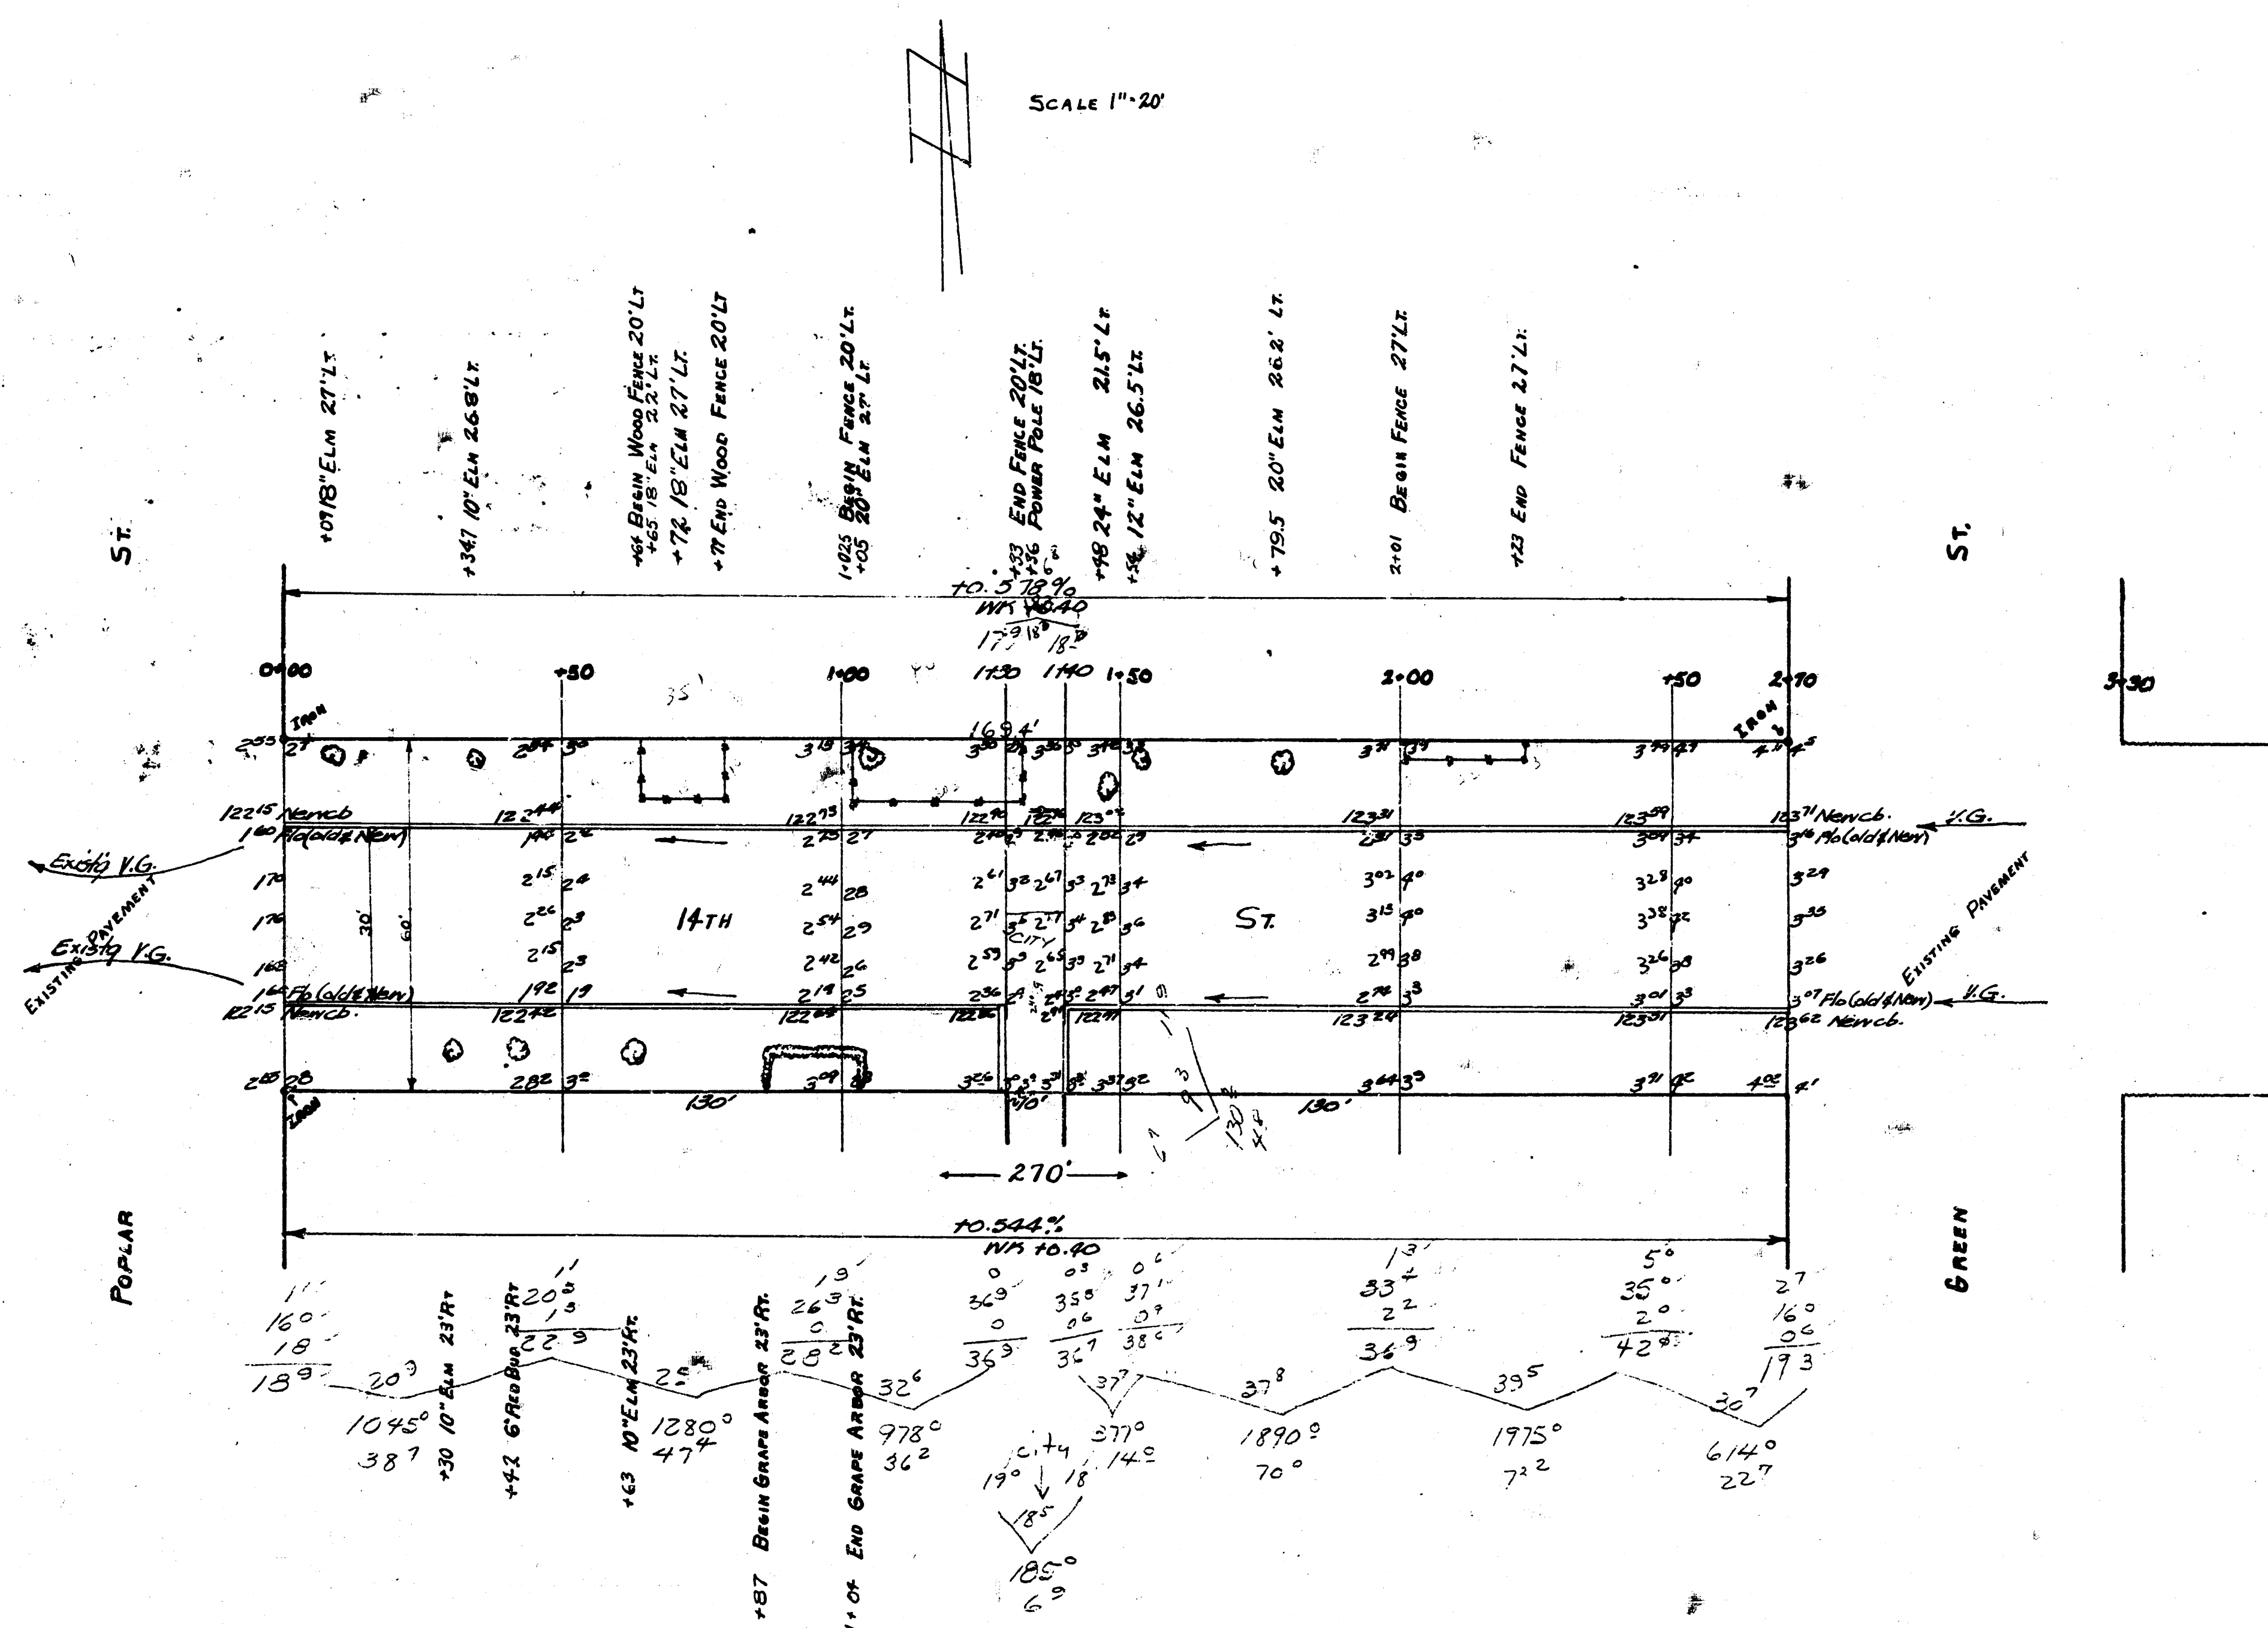

SCALE 1"=20'

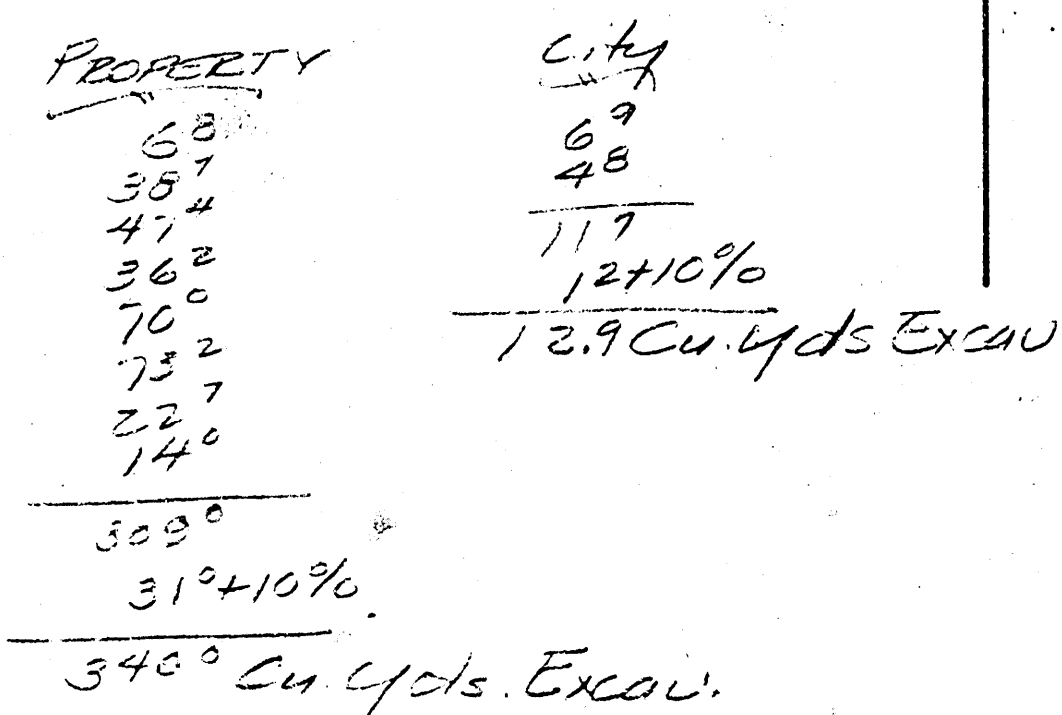

14TH
EL POPLAR TO WL GREEN
30' CONC. & CB.
CITY OF WICHITA KANSAS
LKWHITE CITY ENGINEER
Nov. 1951 Proj. CII-281

