



BM 120.70 SE COR. 121 CONC. STEP S.S. SCHOOL HOUSE @ 15th & ST. CLAIR
 NOTE: BASE LINE IS A LINE TAKEN FROM 5th MERIDIAN TO
 A POINT ON 5th MERIDIAN WL CHARLES ST.

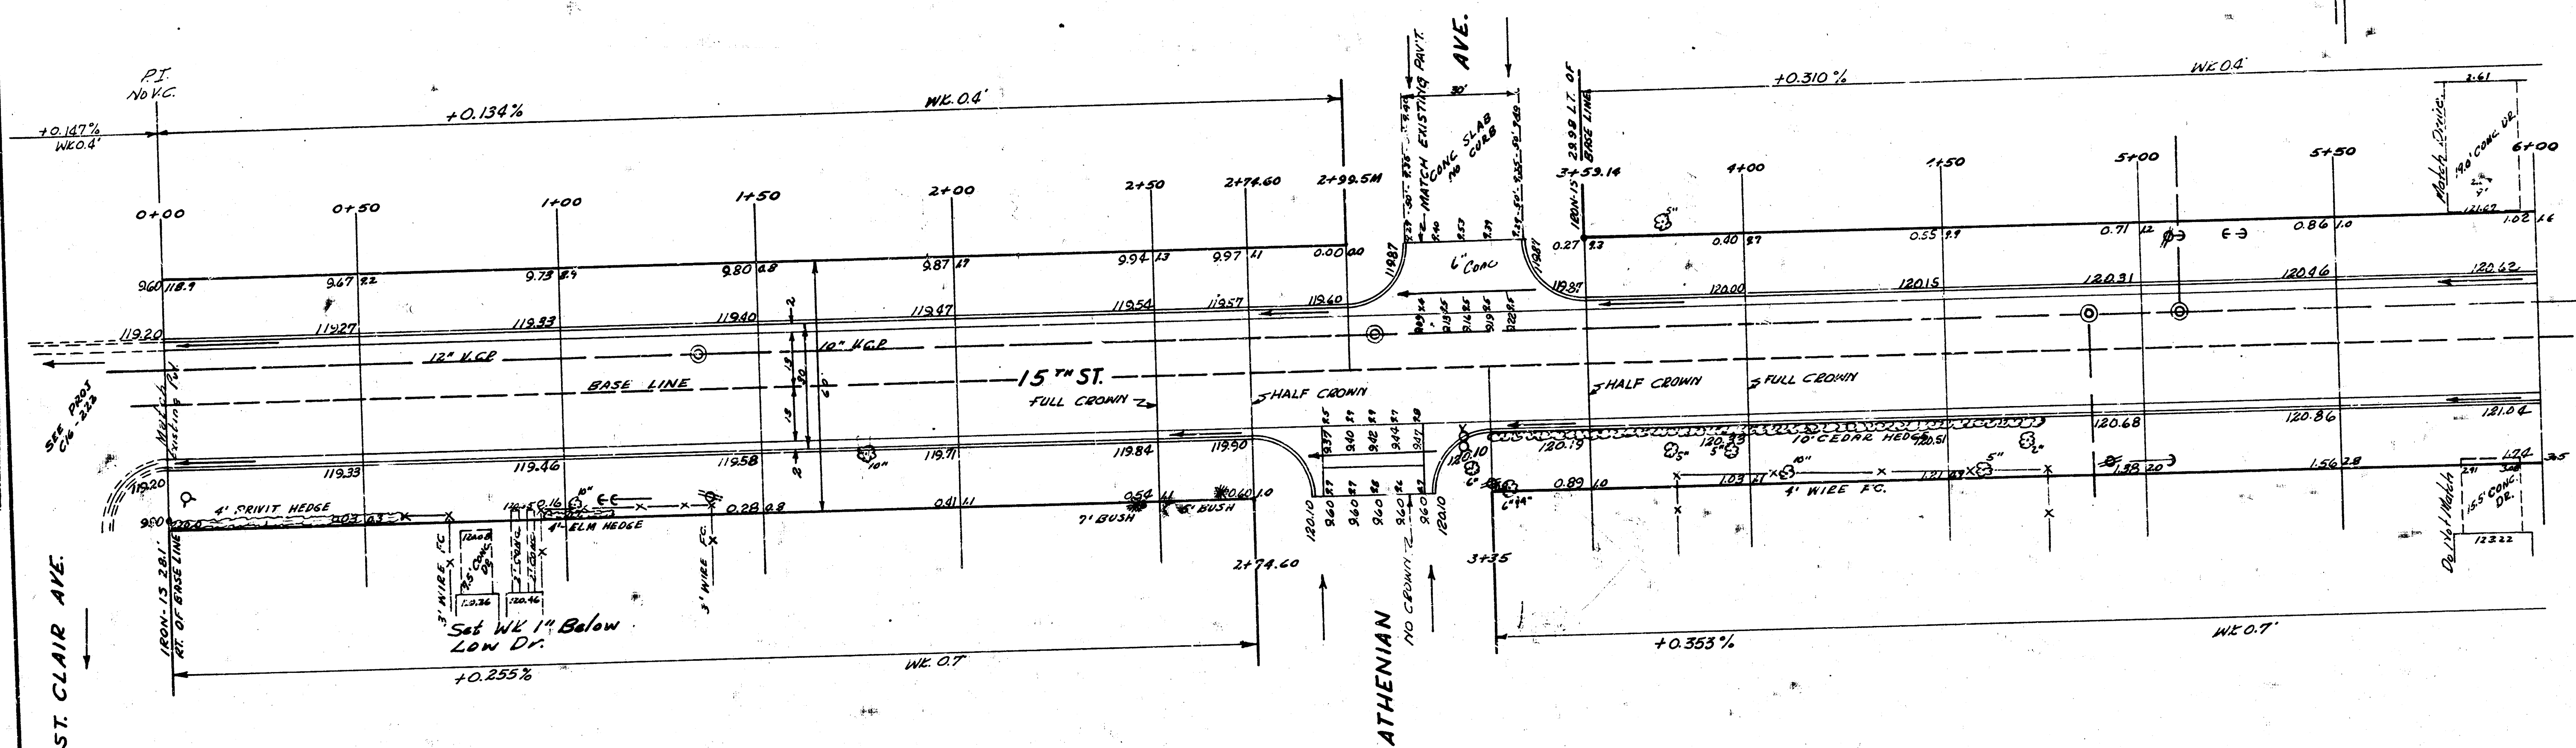

Excavation

Excavation	Fill	Excavation	Fill
61	111	107	111
932.1	132.1	105.0	22
10253.601	1452.601	10253.601	1452.601

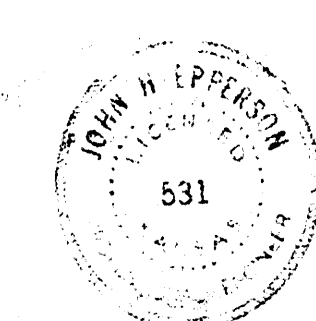

15th ST.
 EL. ST. CLAIR TO EL. CLARENCE
 26-2-30-AC.
 CITY OF WICHITA KANS.
 B.E. SMITH CITY ENGINEER
 JULY 1958 PROJ. NO. C16-223

