


B.M. 116.754 RR Spike S.S. WLP NE cor 15th & Hydraulic
 S.M. 116.679 " " Top ch. E.S. Minneapolis @ 10'S. of W.L. 15th
 S.M. 117.597 " " Top ch. N end radius NE cor. Part of 15th
 S.M. 118.709 " " Top ch. N end radius NW Madison & 15th
 S.M. 122.035 " " Top ch. N end radius NW cor. Grove & 15th

Stationed on E

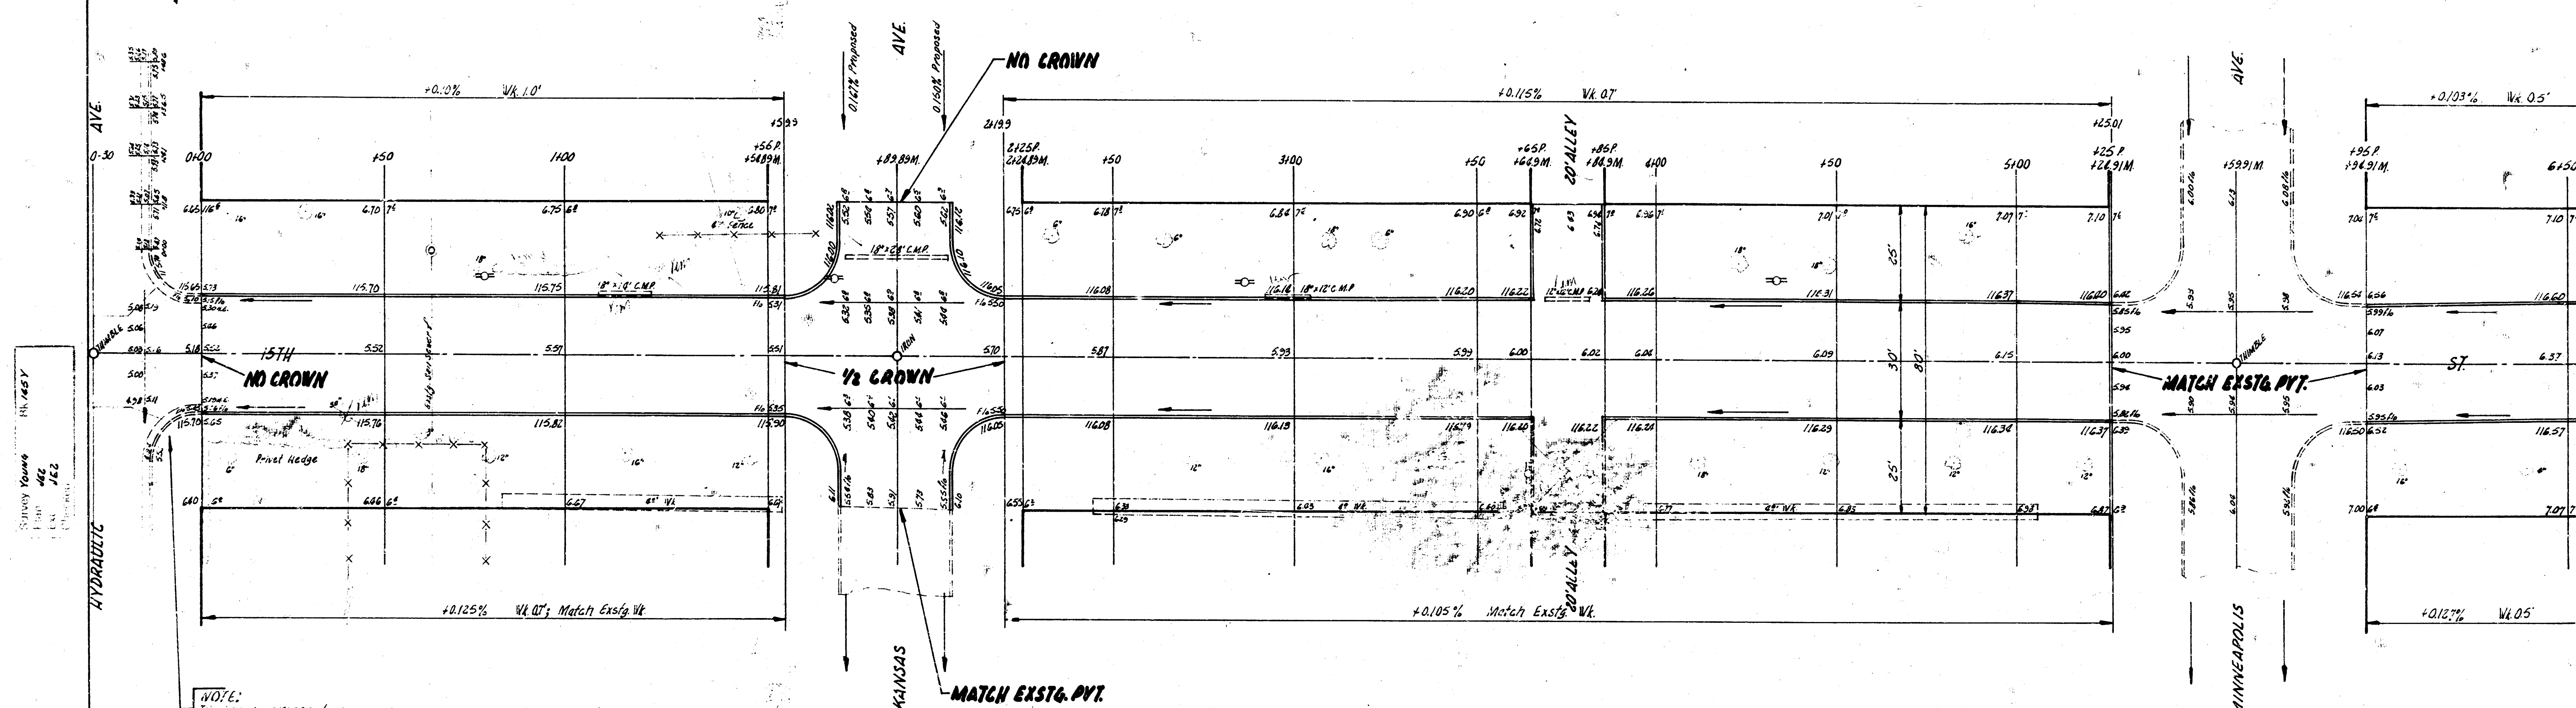

NOTE TO ENGINEER & CONTRACTOR
 All entrance pipes are to be disposed
 of in accordance with instructions of
 the city dirt checker.

15TH ST
 EL. HYDRAULIC - W.L. GROVE
 30' CONC. & CB.
 CITY OF WICHITA, KANS.
 B.E. SMITH CITY ENGINEER
 MAY 1956 PROJ. C16-24



