


BM - 124.76 - NE Cor. Conc. Patch, Ho. # 2915 W 15th St.
120.70 - SE Cor. 1st Conc. Strip S. Side School Ho. @ 15th & St. Clair
131.49 - S.W. Cor. Conc. Po. Ho. # 1550 Gow.

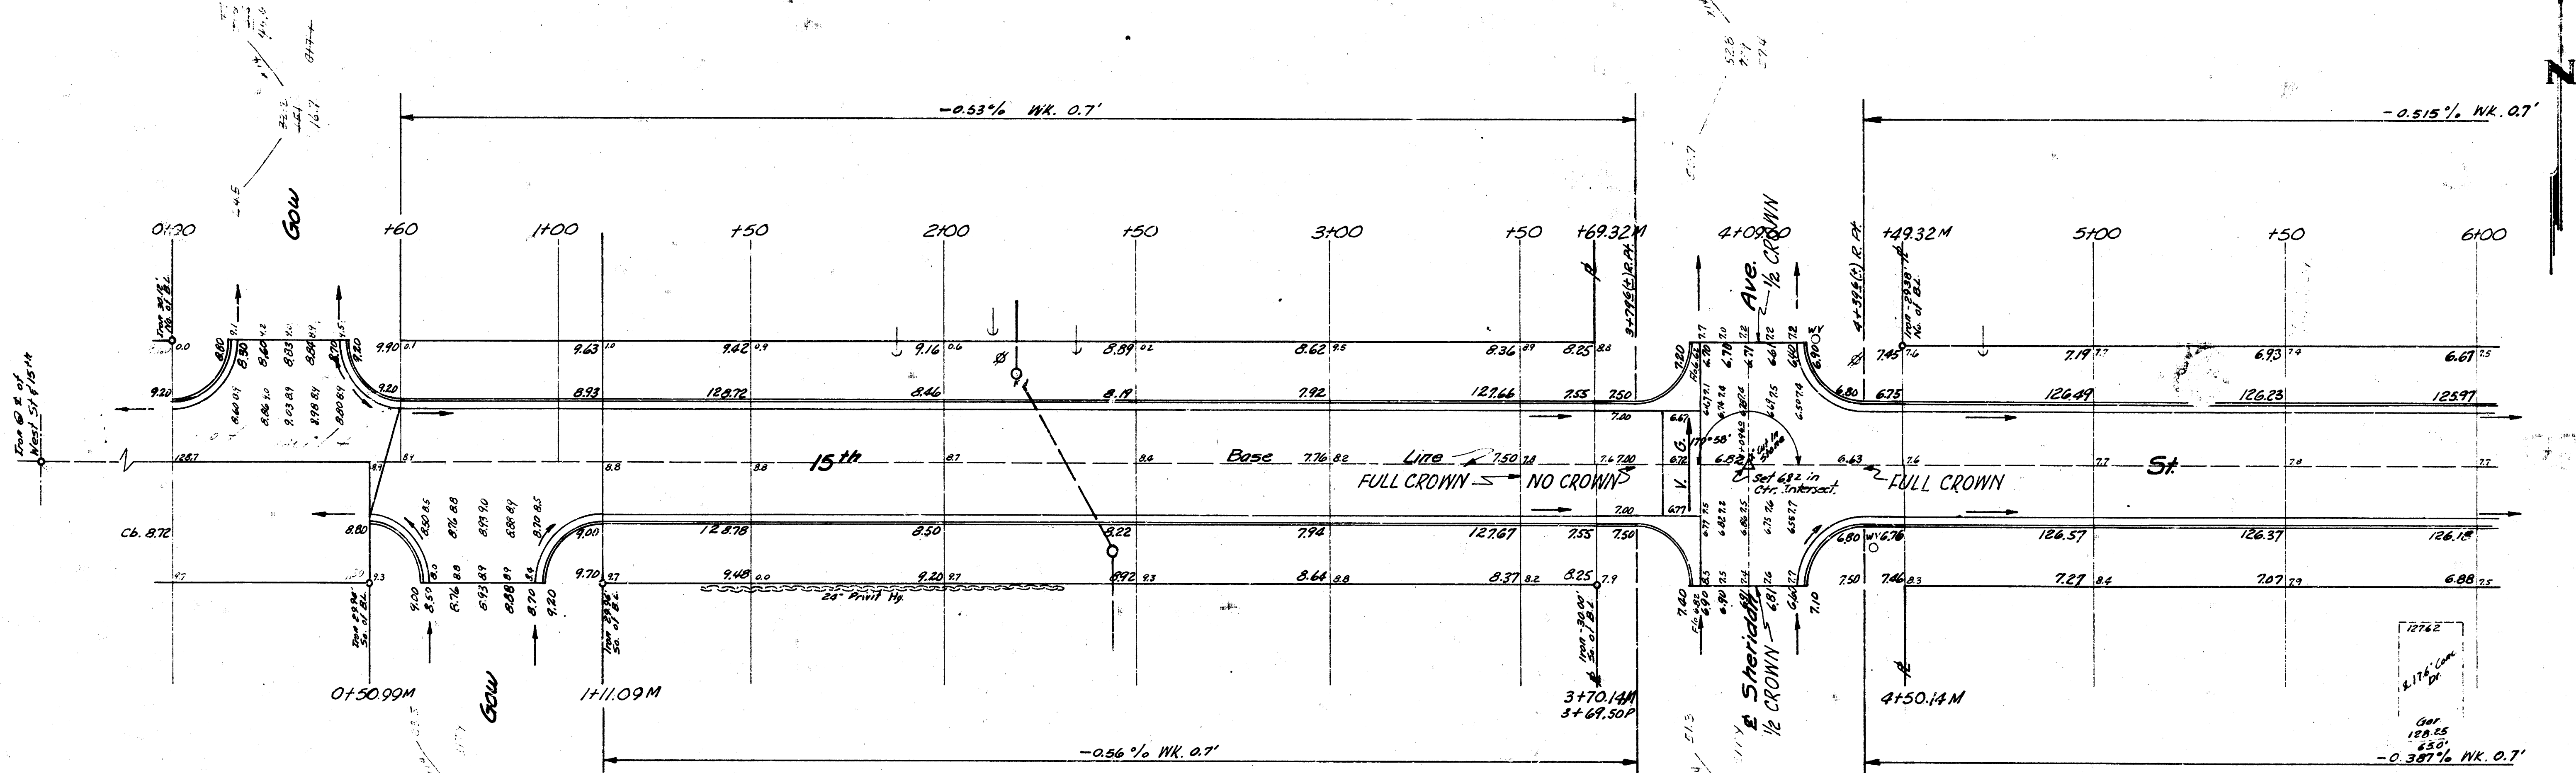

Note:
Base Line for Prelim Survey is A Line Betw.
The Following Pt:
a An Iron @ The E of West St & 15th St
a A "X" Cut in A Stone @ 15th St & Sheridan
a An Iron @ The E of 15th St & St. Paul
a An Iron @ The E of 15th St & Meridian
a A Point @ The E of 15th St & Charles


TIES TO:
Stone @ & Sheridan
a 33.27' NE to Nail in Bottle Cap NW Side of P Pole
a 41.09' SE to "X" Cut on NE Side of Fire Hyd.
a 49.55' SW to Iron on SE 15th & W.L. Sheridan


Iron @ & St. Paul
a 33.64' NE to Nail in Bottle Cap SE Side of West
P Pole of Double Pole.
a 36.78' NW to Nail in Bottle Cap in NE Side P. Pole
a 32.78' SW to "X" Cut in SE Side Fire Hyd.


Iron @ & Meridian
a 23.14' NE to Nail in Bottle Cap SE Side P. Pole.
a 32.41' SW to Nail in Bottle Cap NW Side Bell Pole
a 50.29' NW to Iron NL 15th & W.L. Meridian


EXCAVATION
PROP 773.42 CITY 1016.0
PLUS 10% 713.4 PLUS 10% 101.6
TOTAL 8727.6 C.Y. TOTAL 11176 C.Y.

15th ST.
WL Gow - EL. ST. CLAIR
26-2-30 AC
CITY OF WICHITA, KANSAS
B.E. SMITH CITY ENGINEER
July 1957 Proj. No. C16-222

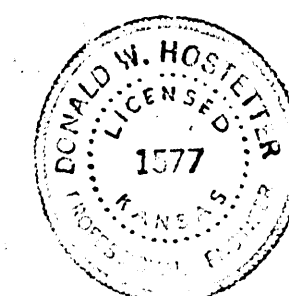


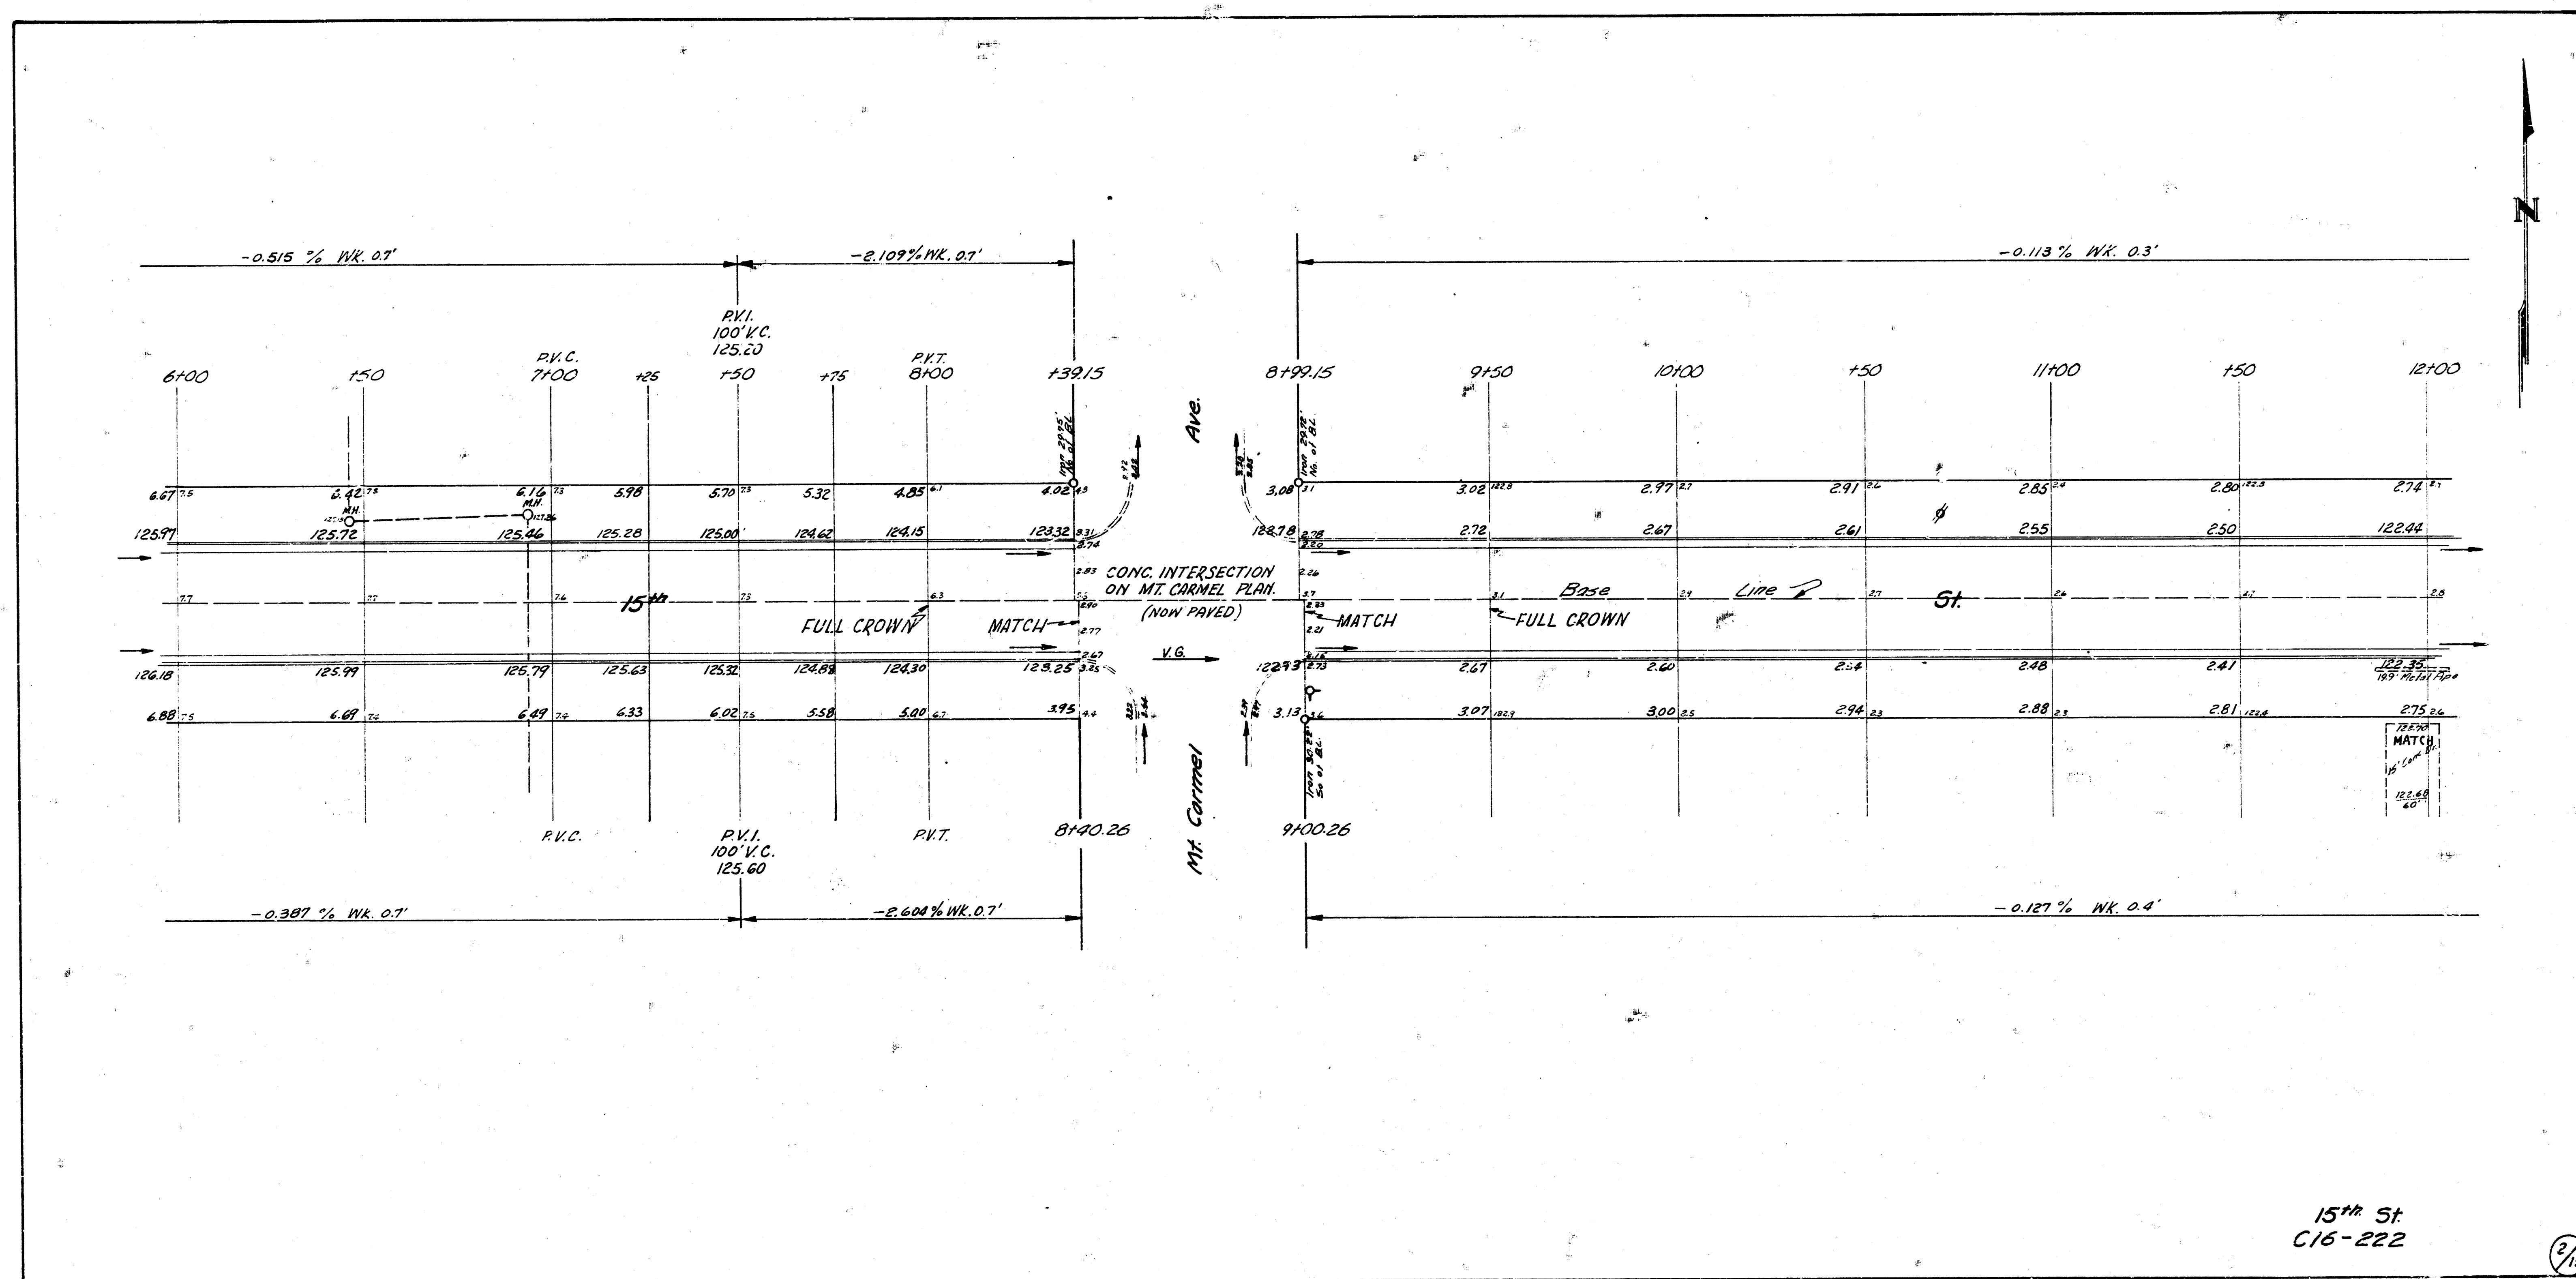

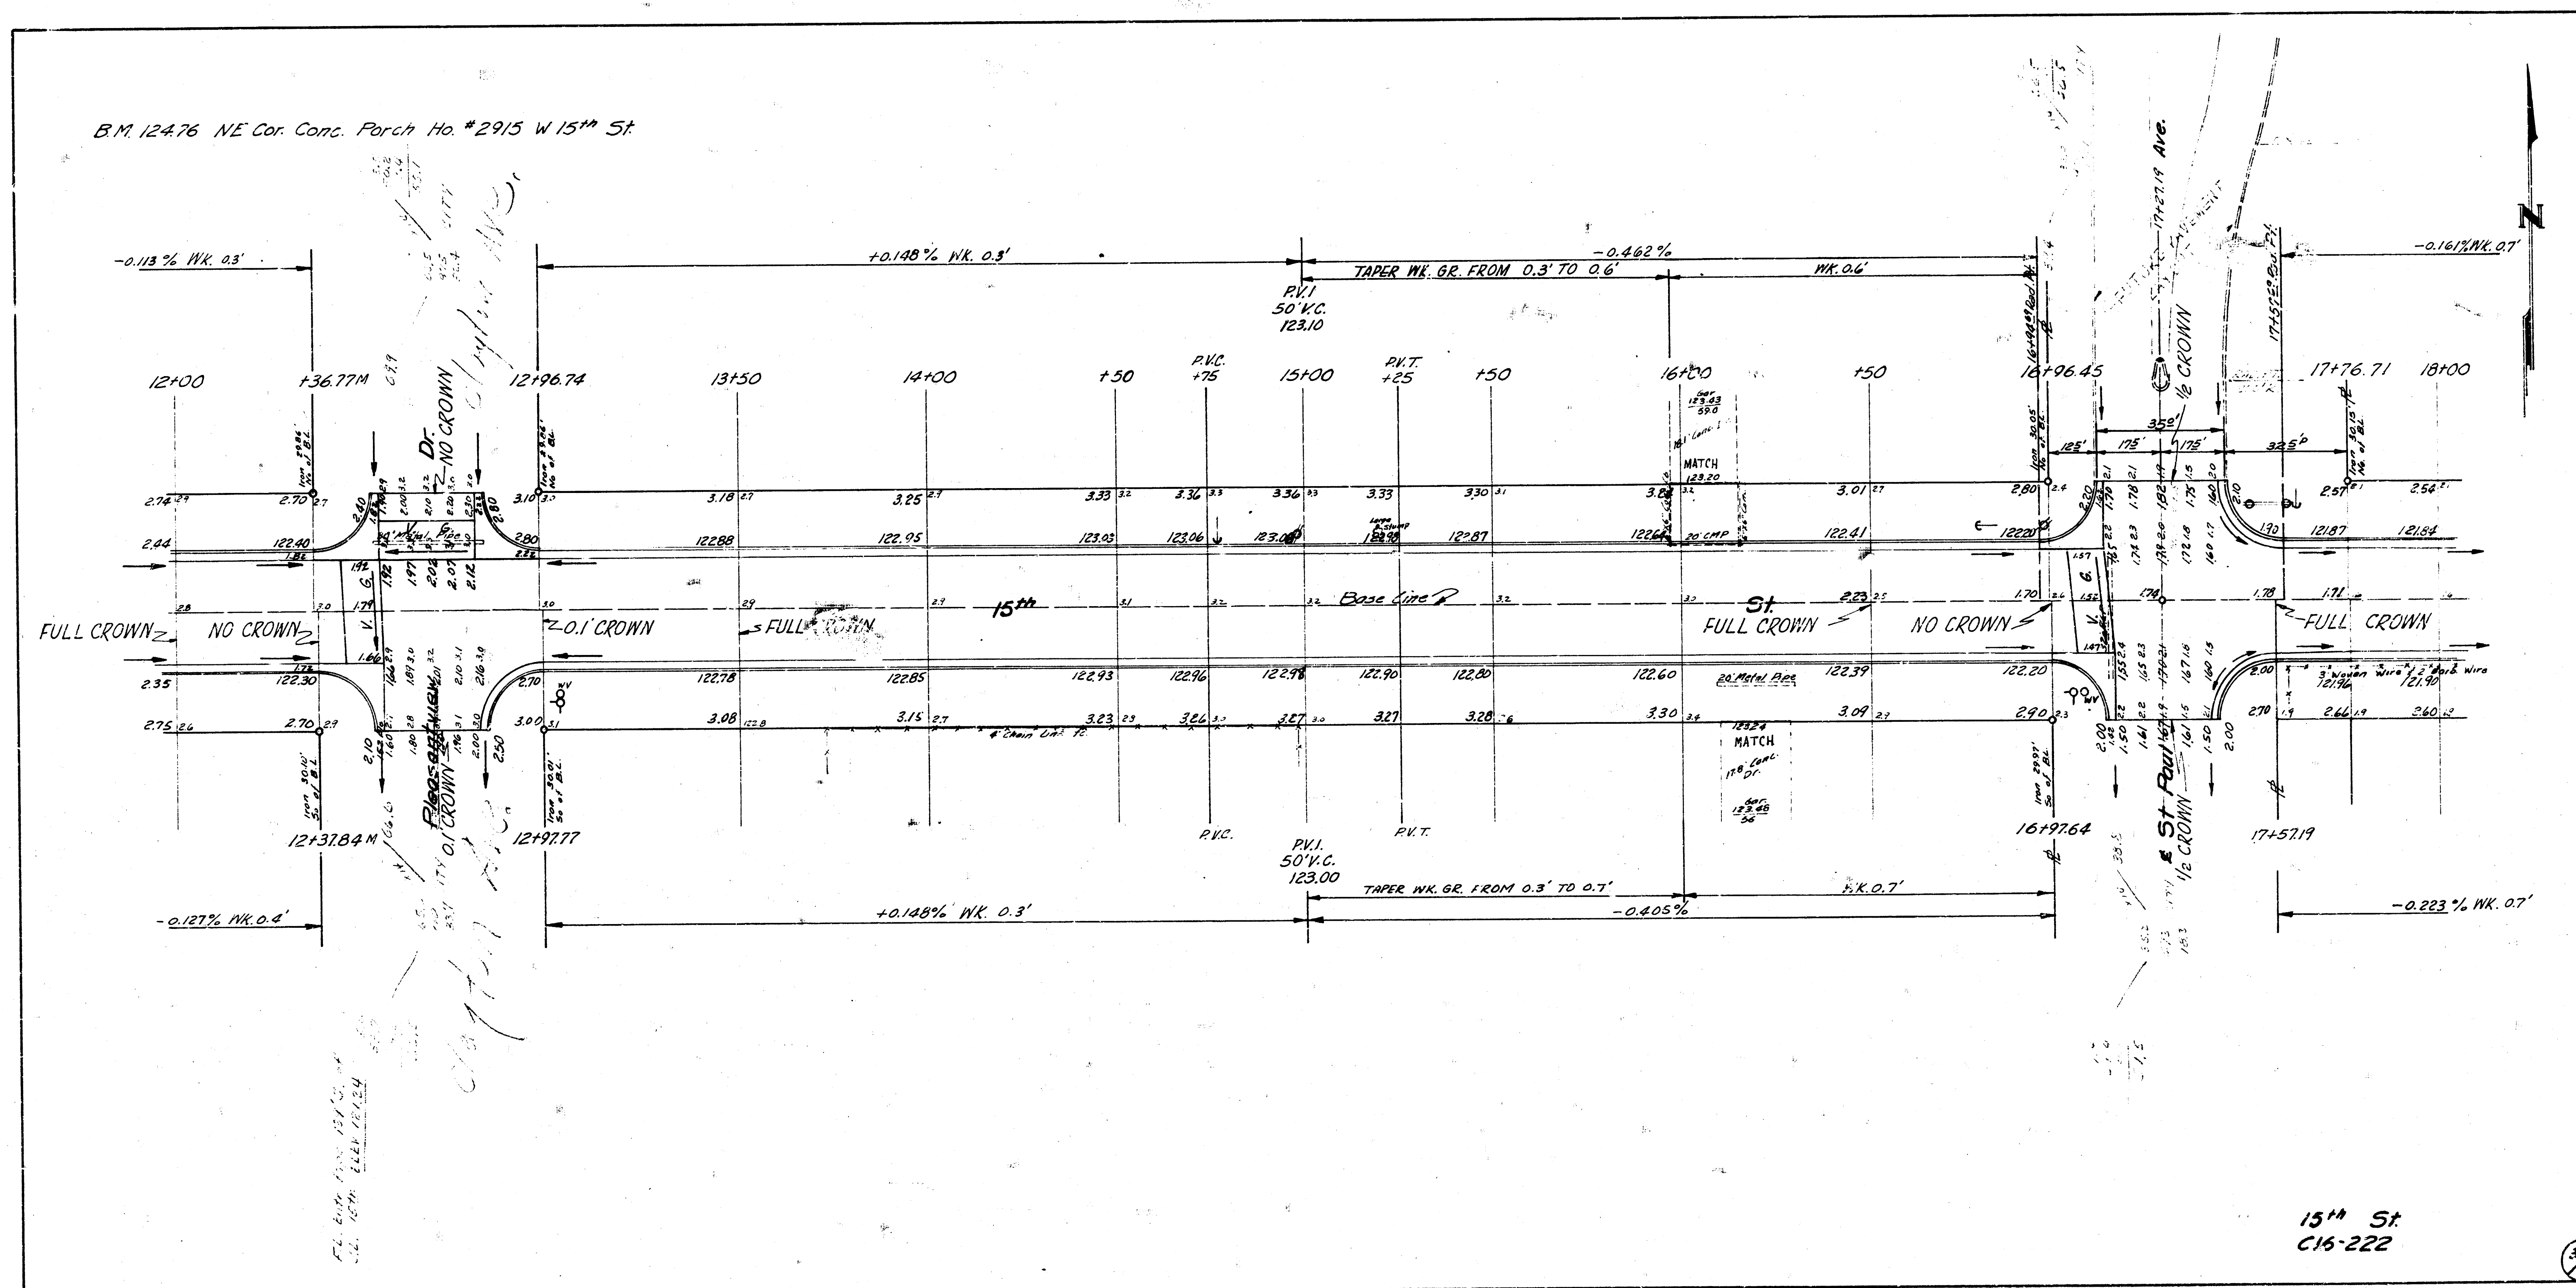


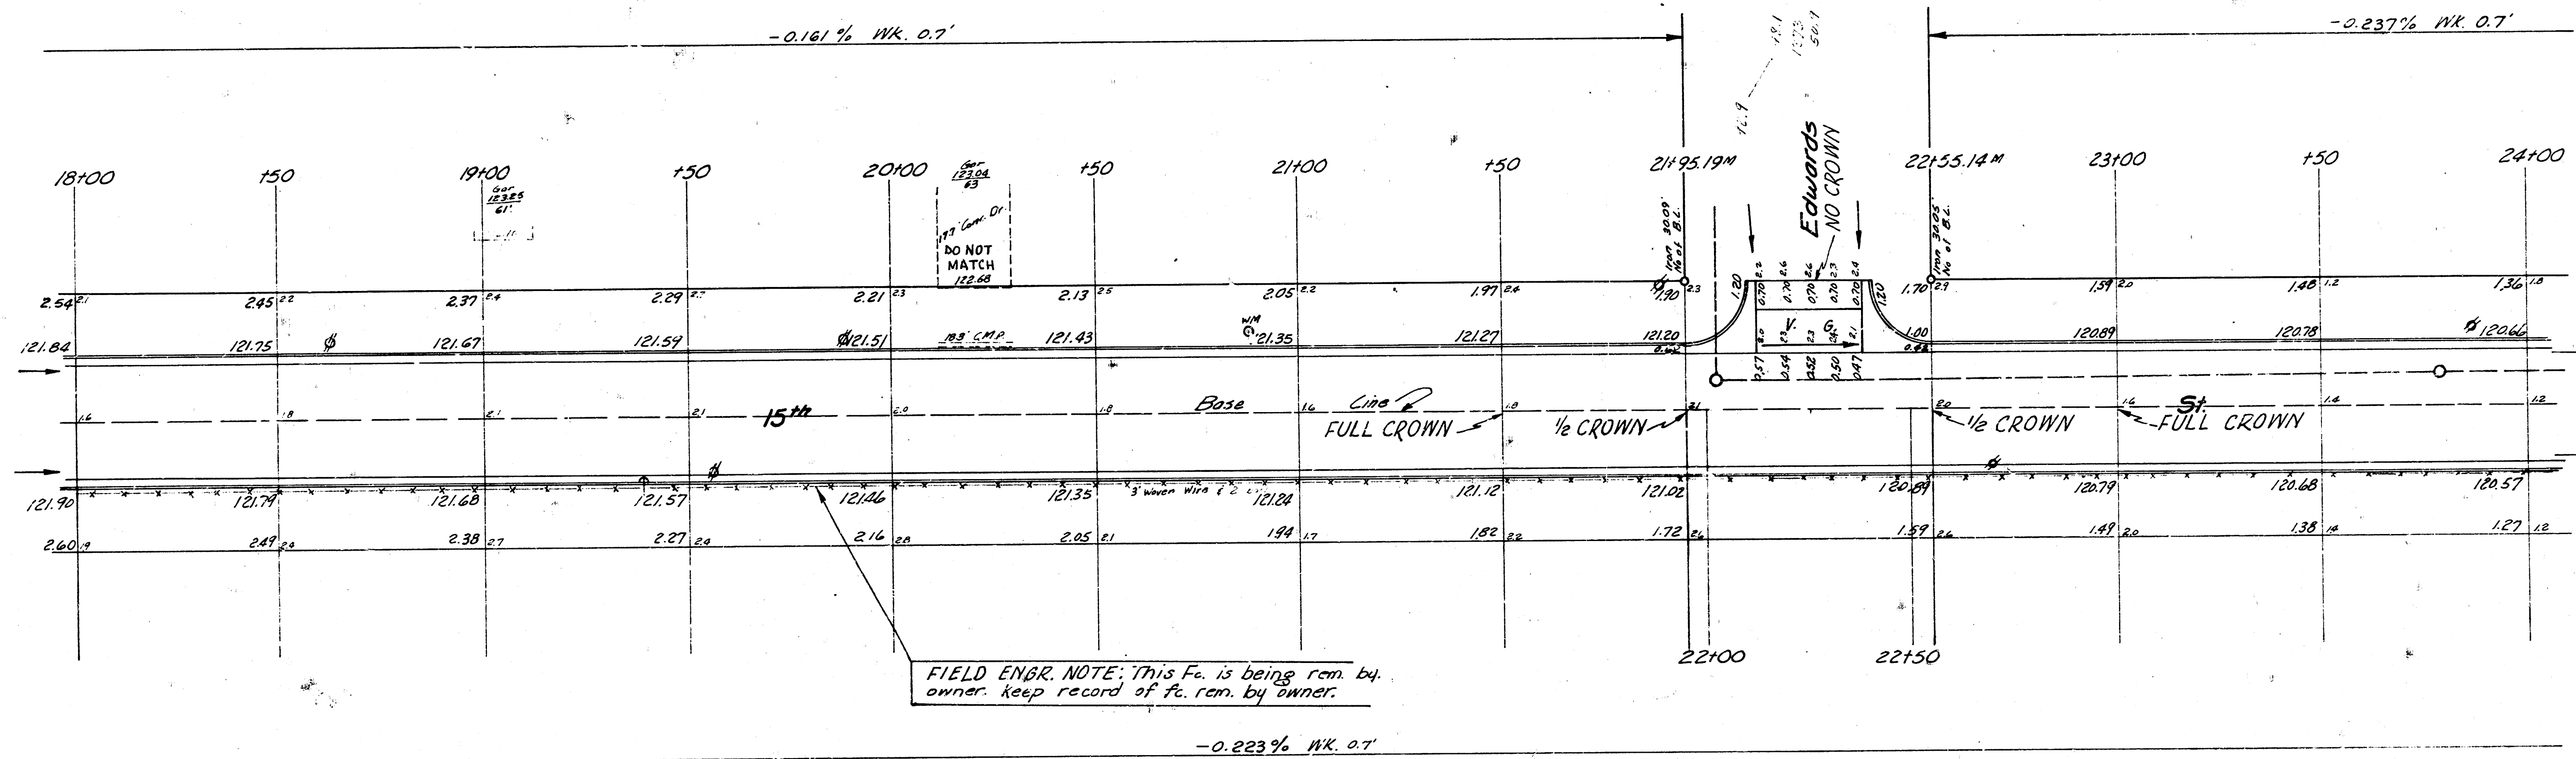

15th St
C16-222

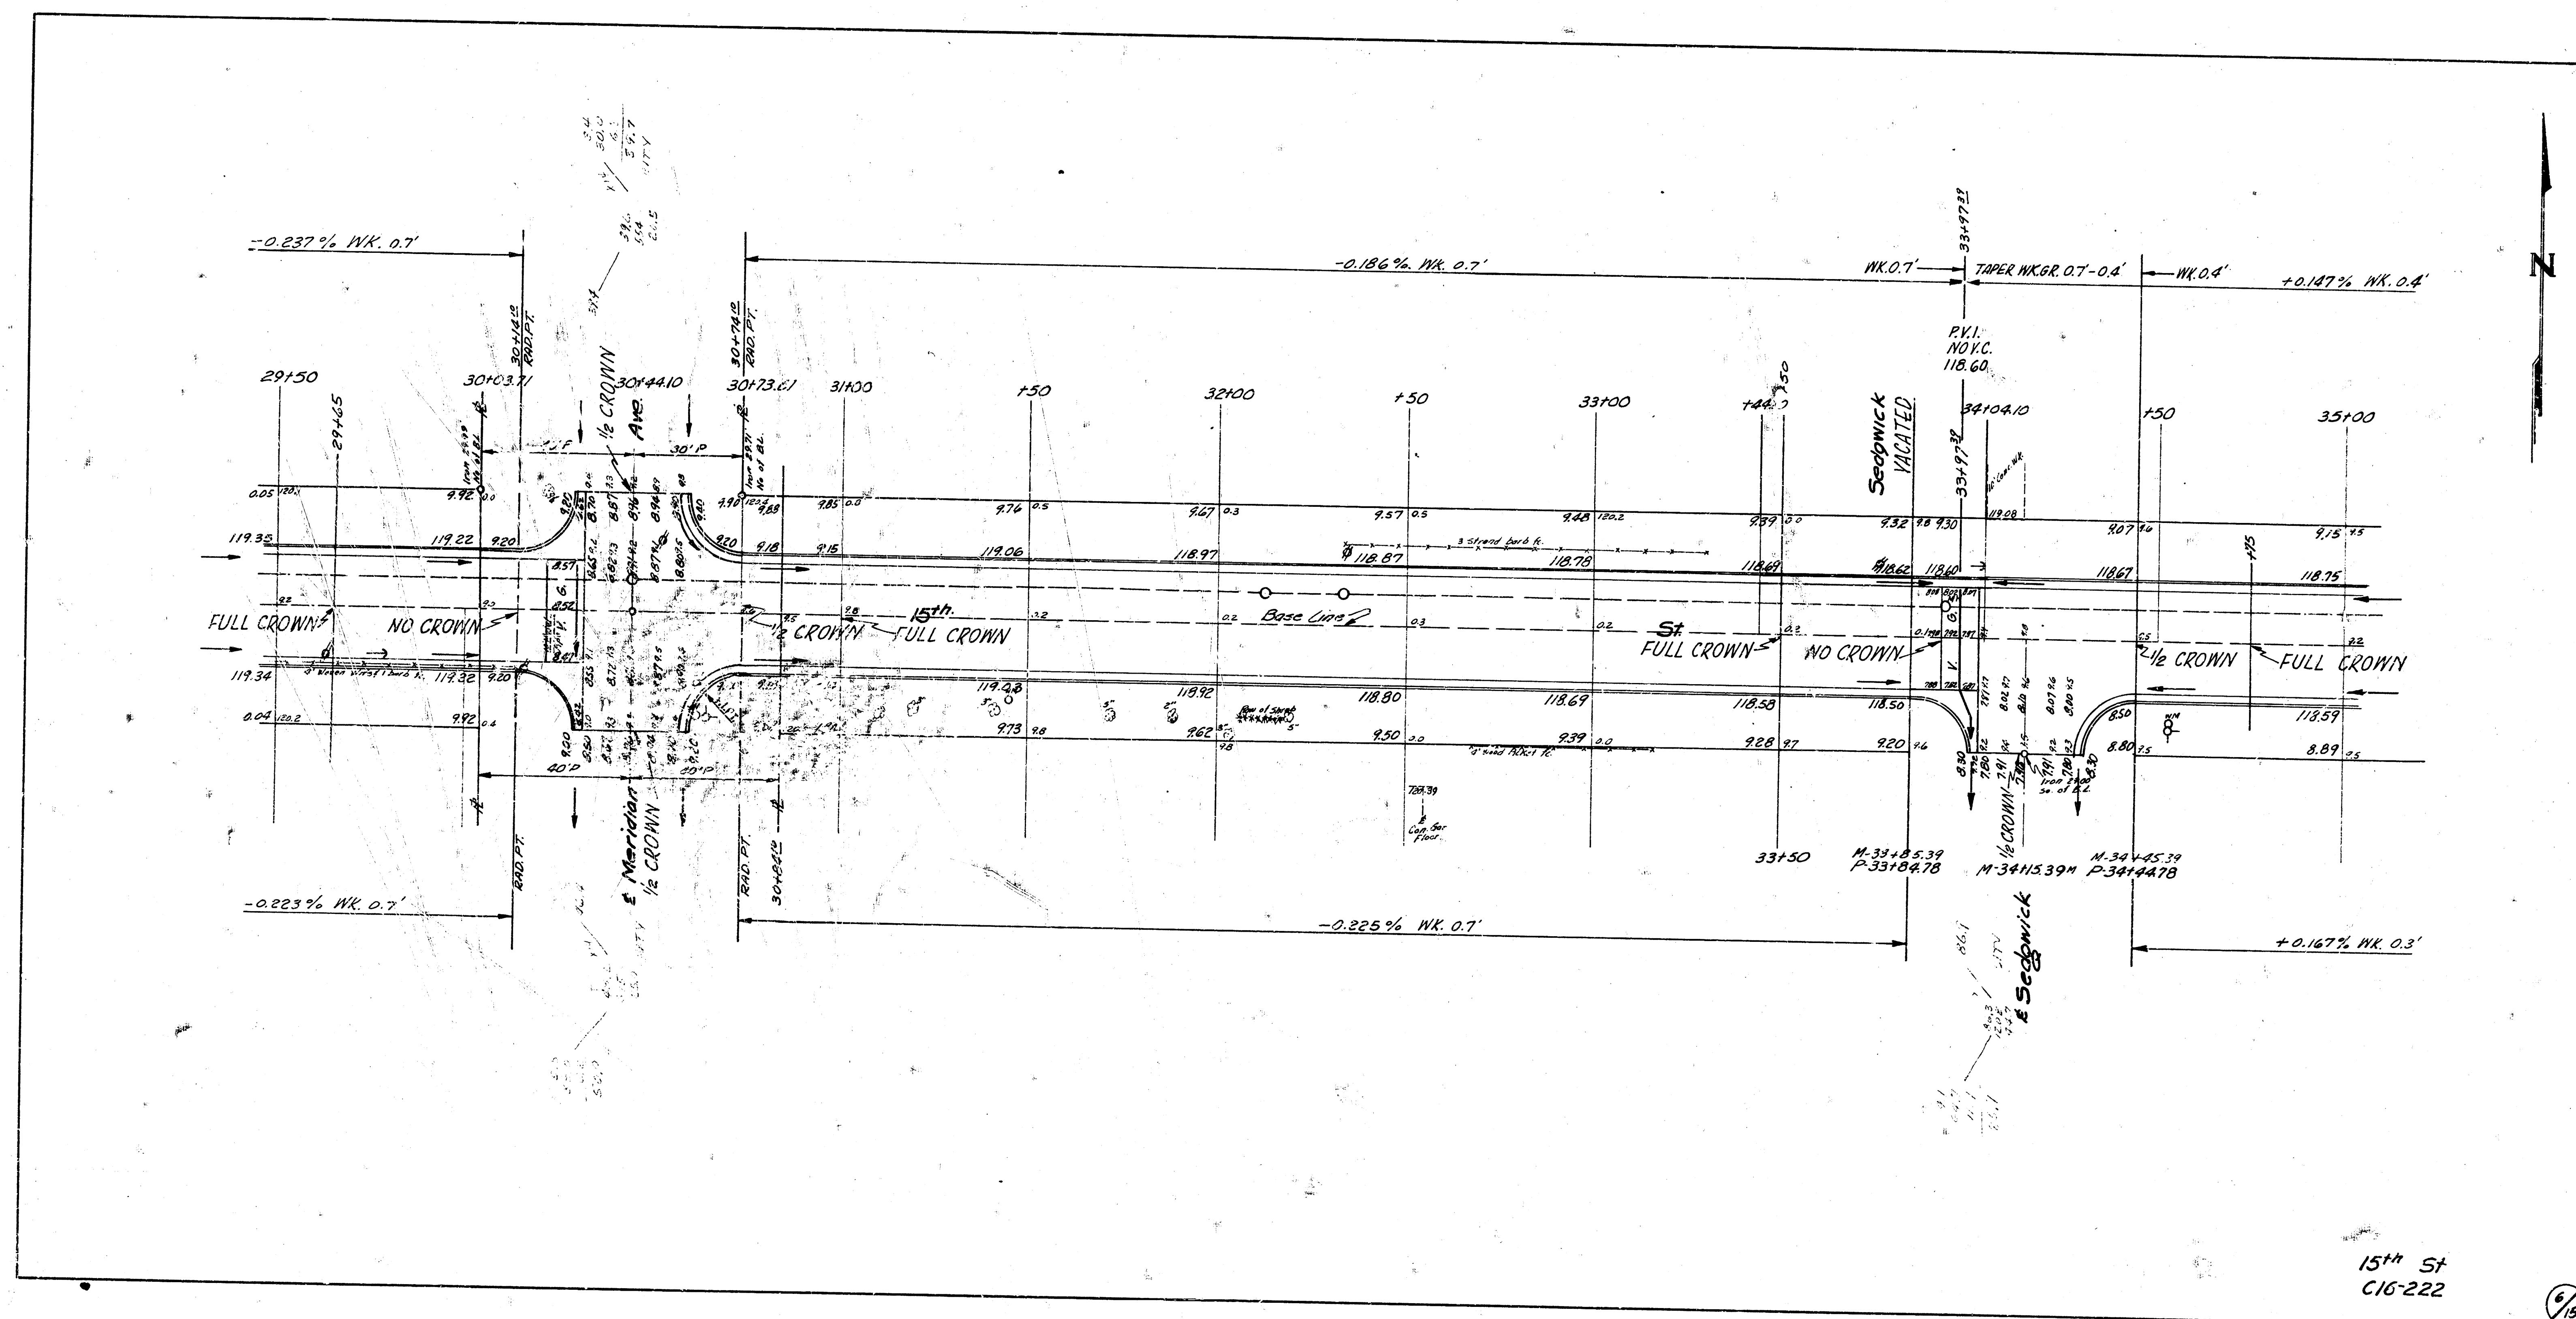

BM 120.70 - SE Cor 1st Conc. Step S. Side School @ 15th St & St. Clair

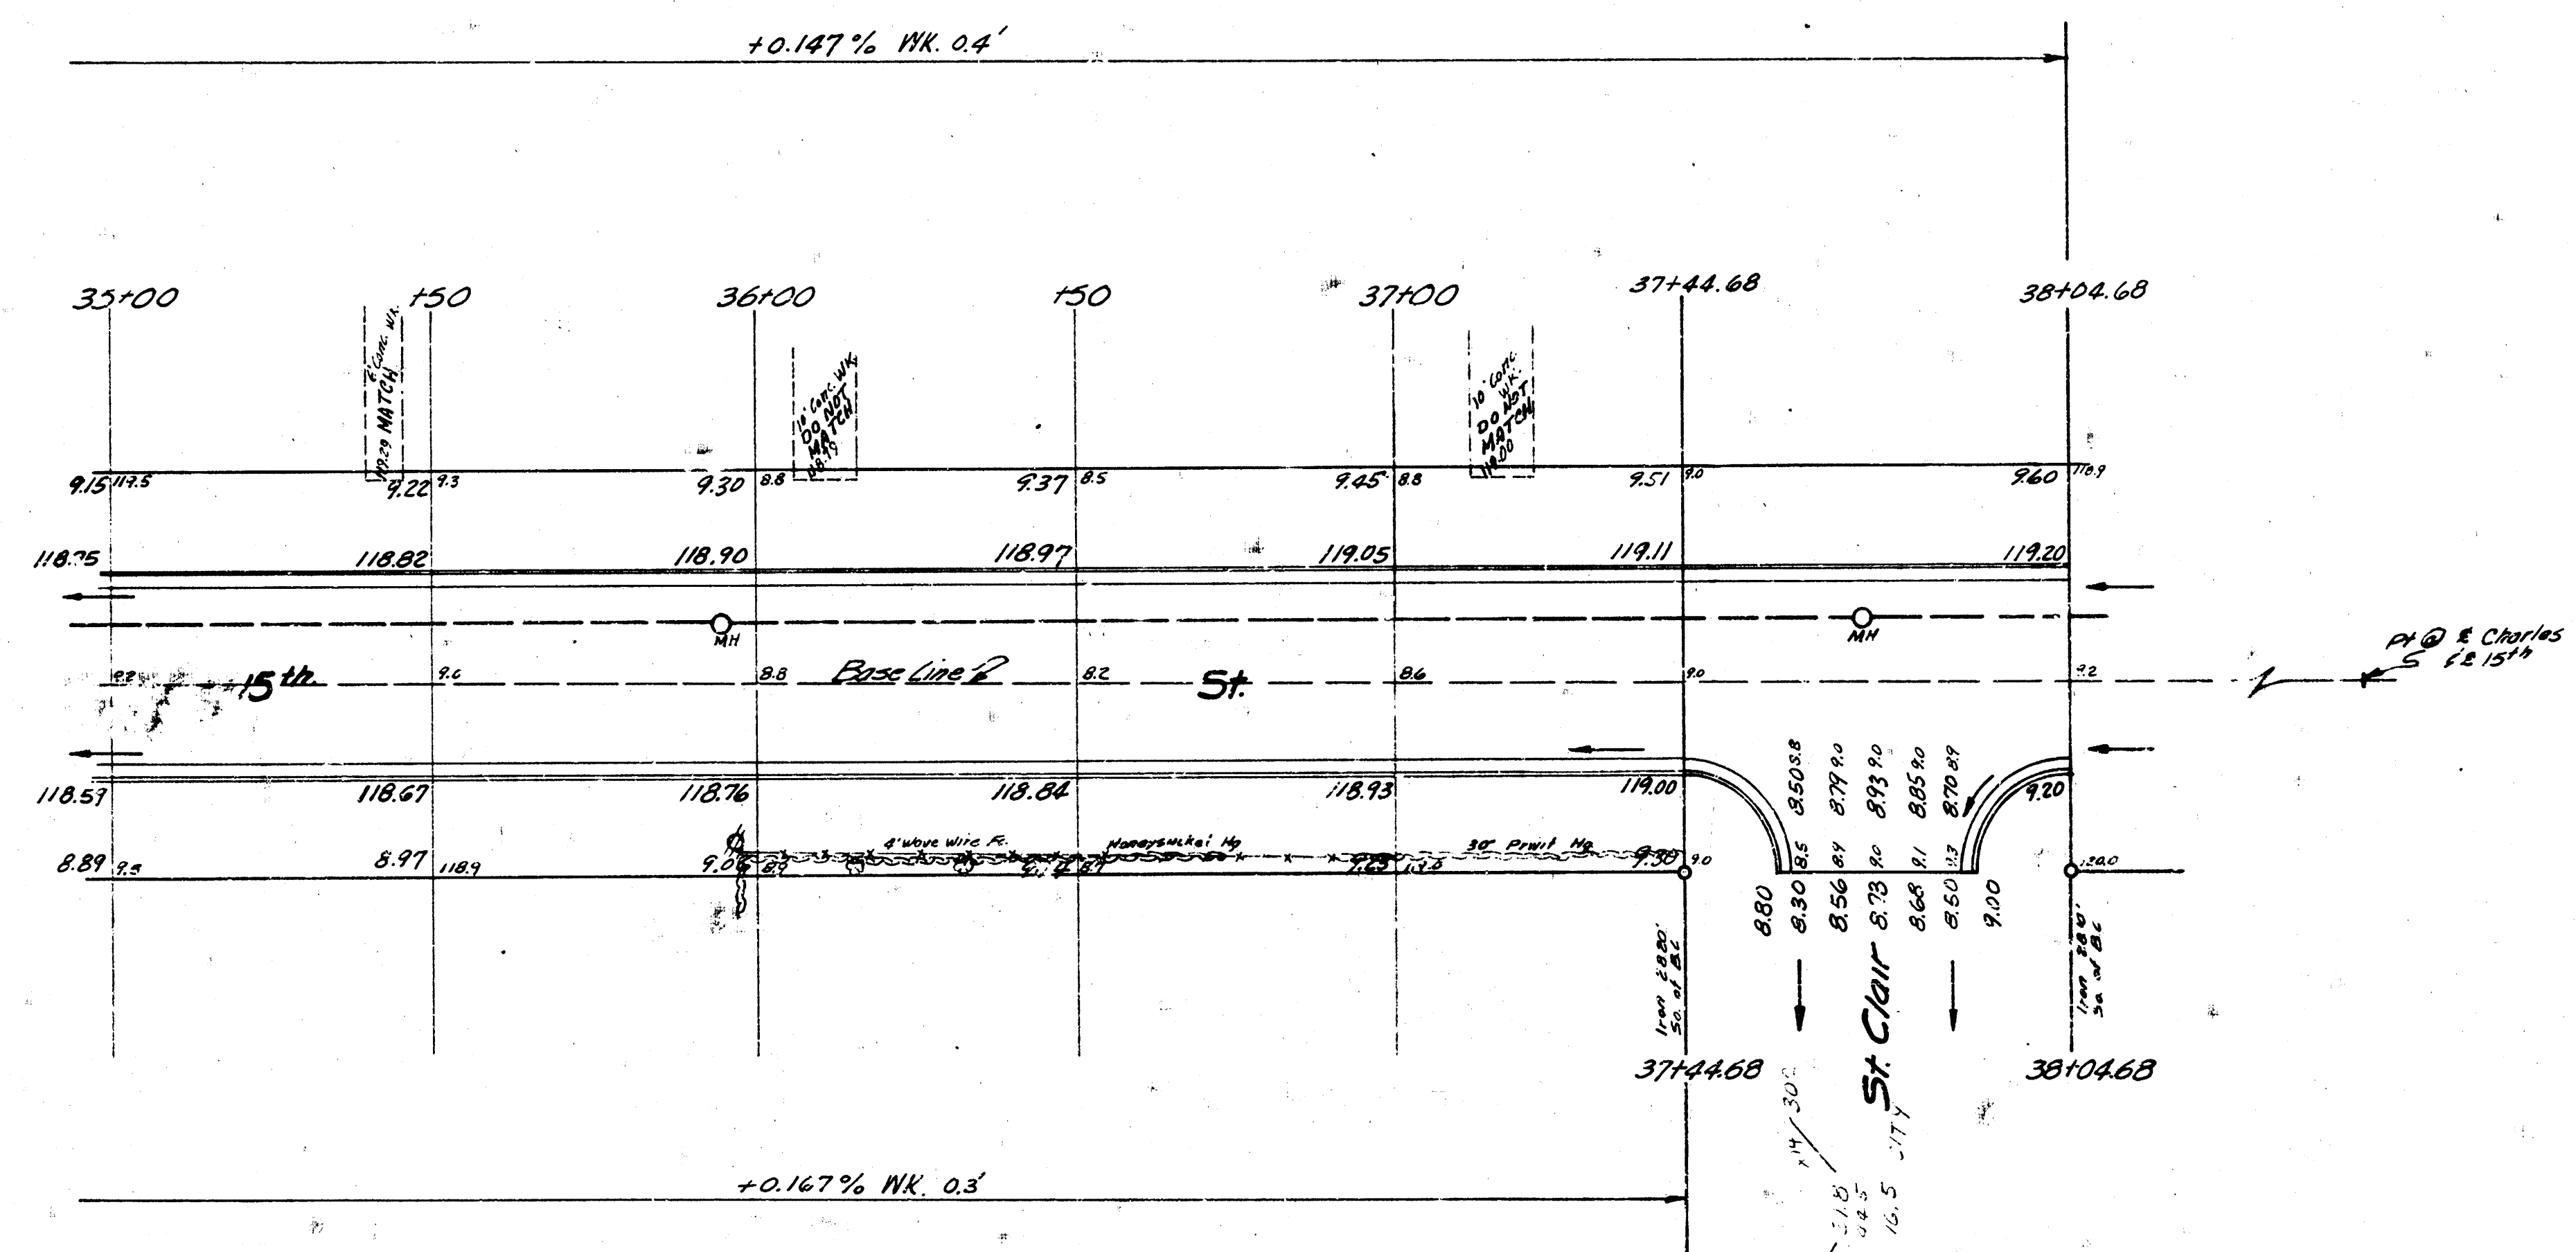

15th St.
C16-222